


25

Power Poles property of Appalachian Power Co.
Roanoke Va.
Telephone Poles & Underground cables property of
C&P Telephone Co.
Roanoke Va.
Television Cable property of Cox Cable Inc.
Roanoke Va.
Sanitary sewers property of City of Roanoke
Roanoke Va.
Water Lines property of City of Roanoke
Roanoke Va.
Gas Lines property of Roanoke Gas Co.
Roanoke Va.

- ① GEORGES ENTERPRISES, INC.
DB 1291 Pg. 547-550
Lots 25-28 & 31
DB 1288 Pg. 547
Lots 30 & 32
- ② ROY T. HENDRICK
DB 1344 Pg. 825

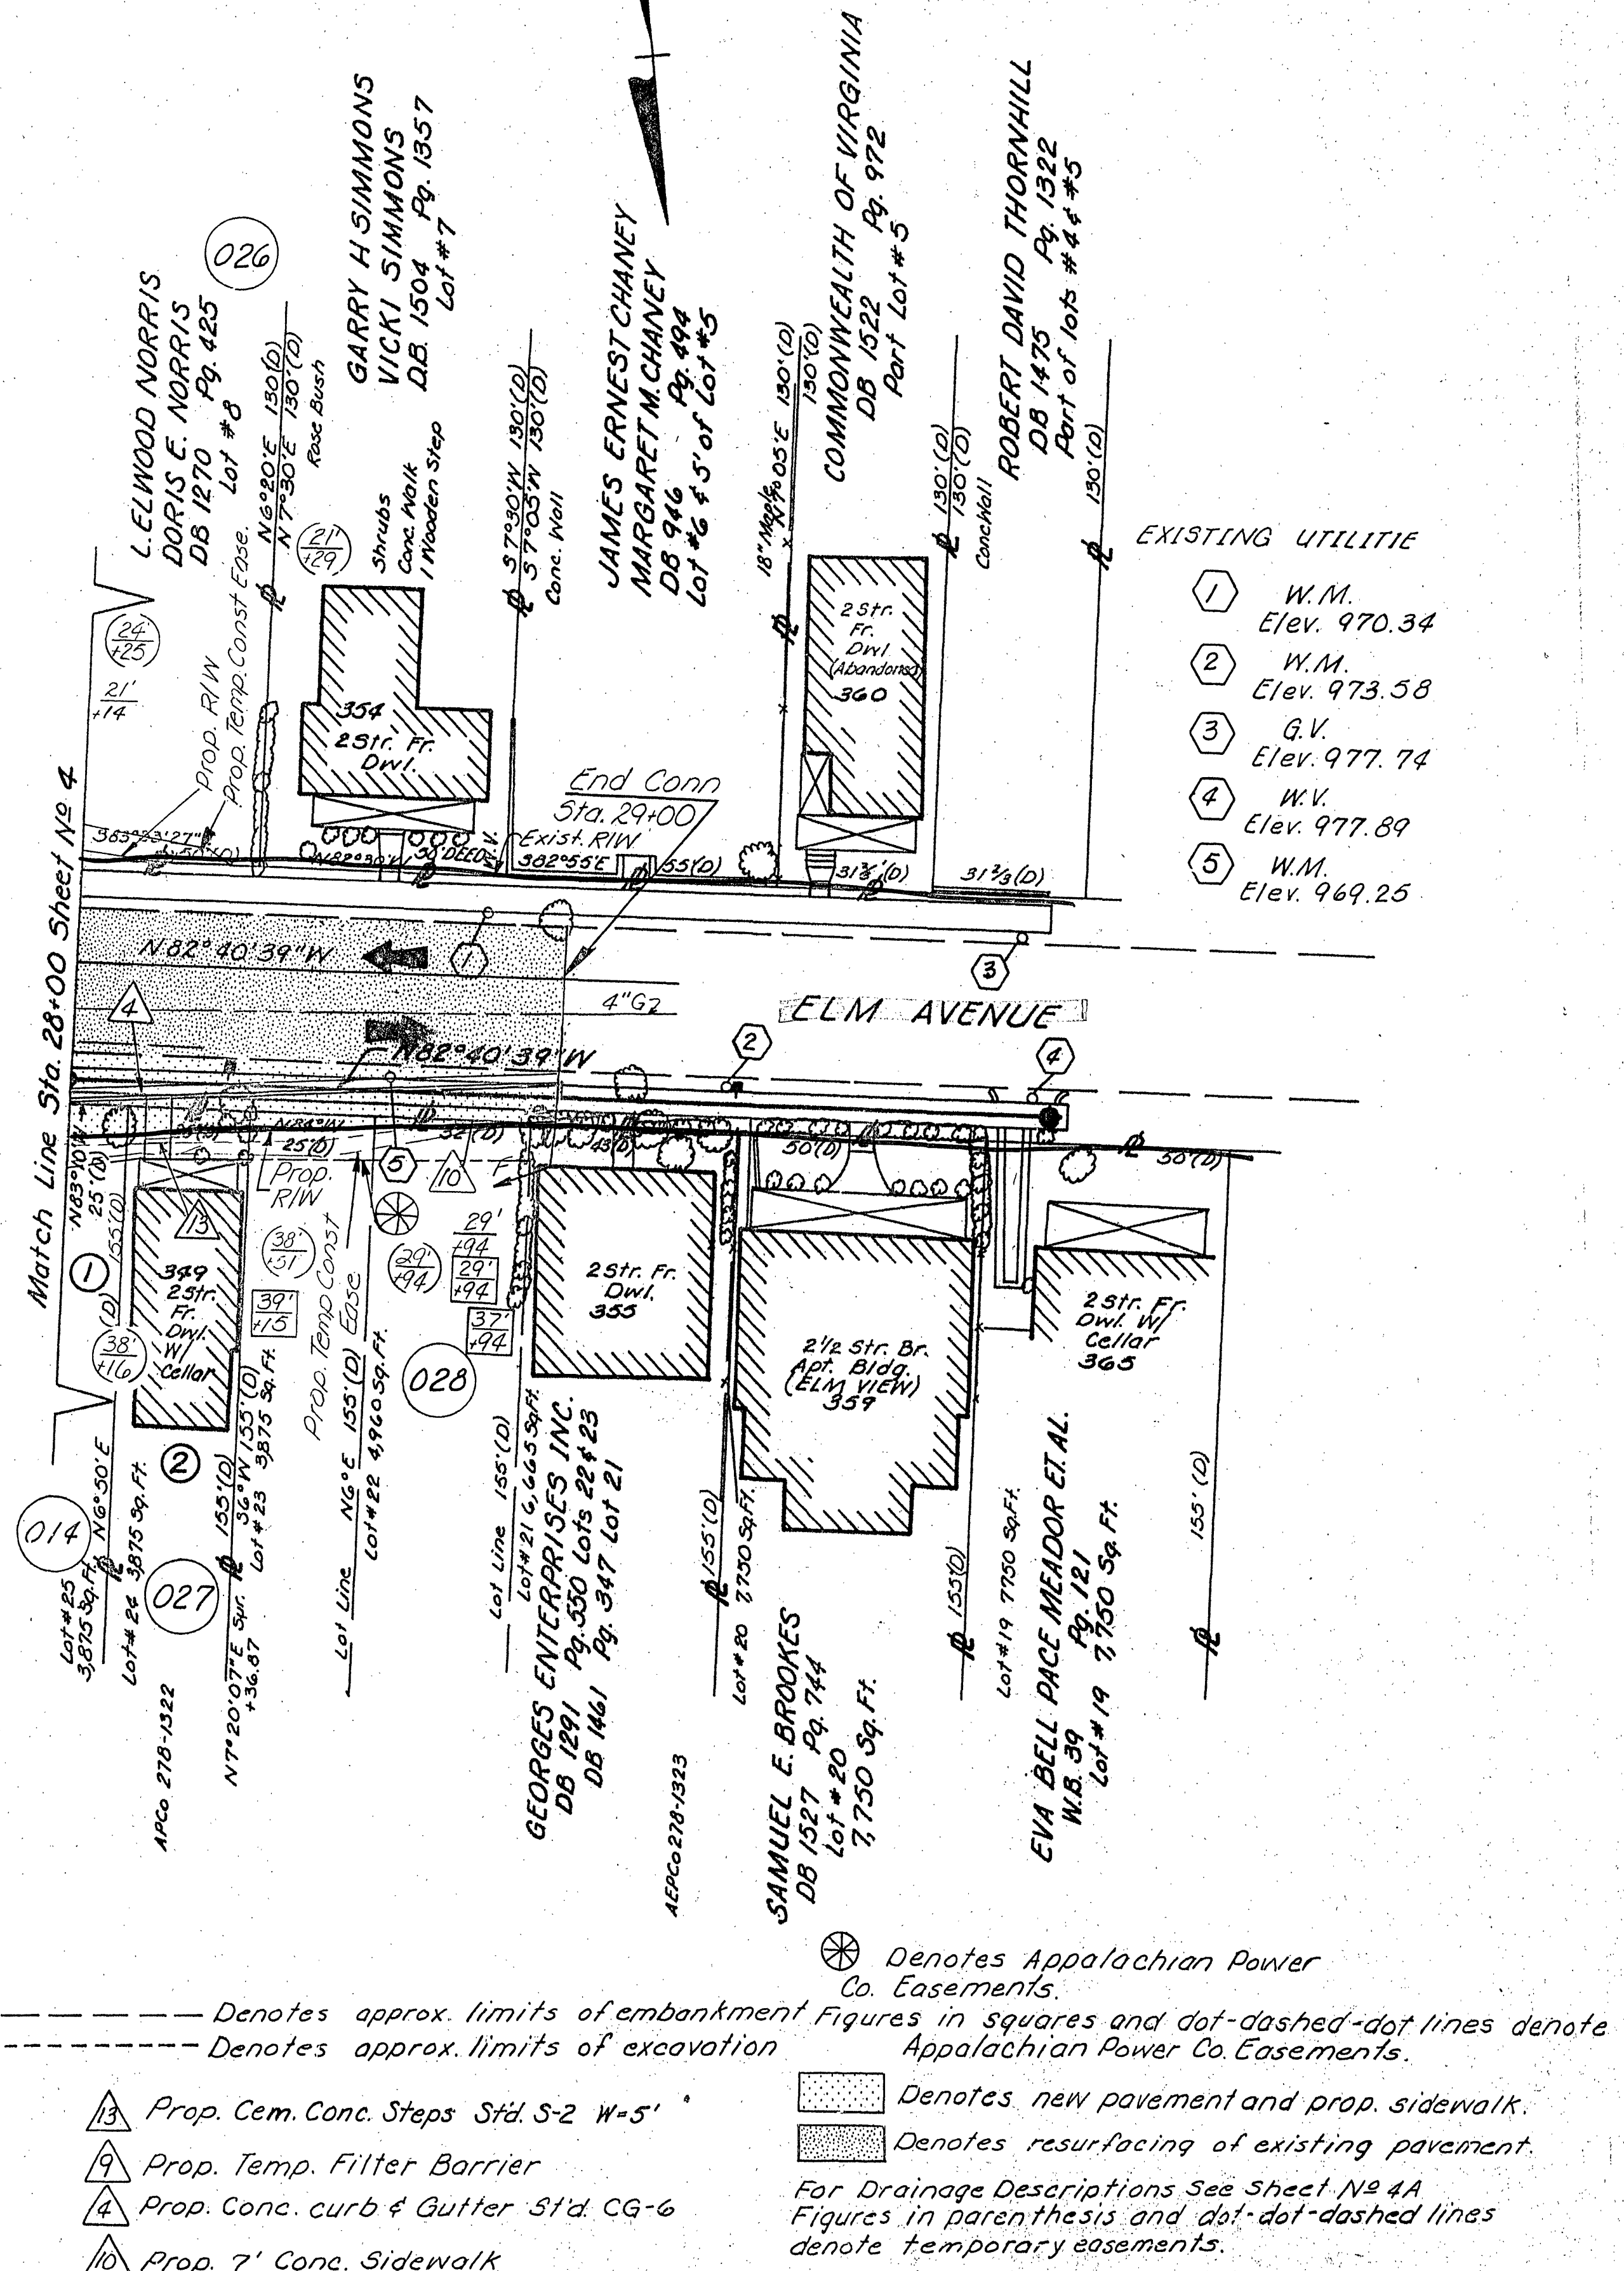

SUPERVISED BY: W.F. Bailey, Jr.
DESIGNED BY: L.E. Thomas, Jr.



DESIGN FEATURES RELATING TO CONSTRUCTION OR TO REGULATION AND CONTROL OF TRAFFIC MAY BE SUBJECT TO CHANGE AS DEEMED NECESSARY BY THE DEPARTMENT.

REVISED	FHWA REGION	STATE	FEDERAL AID PROJECT	ROUTE	STATE PROJECT	SHEET NO.
7/5/90	3	VA.		221	0221-128-101, R/W 201 0221-128-101, C-501	5

EXISTING UTILITIES

- ① D.I. Steel Grate, 4'x2'
Top grate 938.49
F.L. 936.64
- ② D.I. 6'x3.5'
Top Rim 938.71
F.L. 935.61
Out 12" 936.26
- ③ M.H. St. S.
Top Rim 938.10
F.L. 934.40
Out 15" 935.15
- ④ D.I. Steel Grate 2.6'x2'
Top grate 937.78
F.L. 934.98
- ⑤ M.H. St. S.
Top Rim 937.89
F.L. 932.94
- ⑥ D.I. Steel Grate 5'x4'
Top Grate 937.63
F.L. 934.28
- ⑦ M.H. St. S.
Top Rim 937.73
F.L. 930.93
Out 12" 934.63
- ⑧ D.I. Steel Grate 8'x2'
Top Grate 937.66
Out 15" 933.91
In 12" 933.46
- ⑨ M.H. St. S.
Top Rim 937.56
F.L. 931.06
- ⑩ D.I. Steel Grate 5.3'x2'
Top Grate 936.49
F.L. 933.79
- ⑪ M.H. St. S.
Top Rim 937.48
F.L. 929.68
Out 24" 930.08
Out 18" 930.68
- ⑫ D.I. Steel Grate 2.6'x2'
Top Grate 936.87
F.L. 931.82
Out 8" 935.
- ⑬ D.I. 6'x3.5'
Top Rim 937.58
F.L. 935.38
- ⑭ D.I. 6'x3.5'
Top Rim 937.25
F.L. 934.00
- ⑮ D.I. 6'x3.5'
Top Rim 936.84
F.L. 934.19
- ⑯ M.H. St. S.
Top Rim 936.71
F.L. 926.46

- 5-1 282'-48" Conc. Pipe Req'd. (3' Cover)
Inv. In 932.3
Inv. Out 929.81
671 Cu. Yds. Minor Structure Excavation
- 5-2 28'-48" Conc. Pipe Req'd. (4' Cover)
Inv. In 929.81
Inv. Out 929.68
66 Cu. Yds. Minor Structure Excavation
- 5-3 7.1 Lin. Ft. Std. MH-1 or 2 Req'd.
IS-1 Req'd. H=7.8'
Inv. 929.68
1-Std. MH-1 Frame & Cover Req'd.
- 5-4 7.1 Lin. Ft. Std. MH-1 or 2 Req'd.
IS-1 Req'd. H=7.8'
Inv. 929.81
1-Std. MH-1 Frame & Cover Req'd.

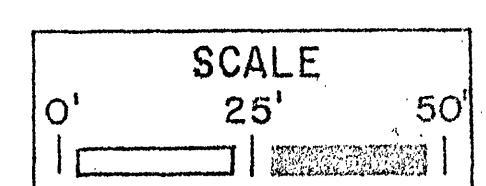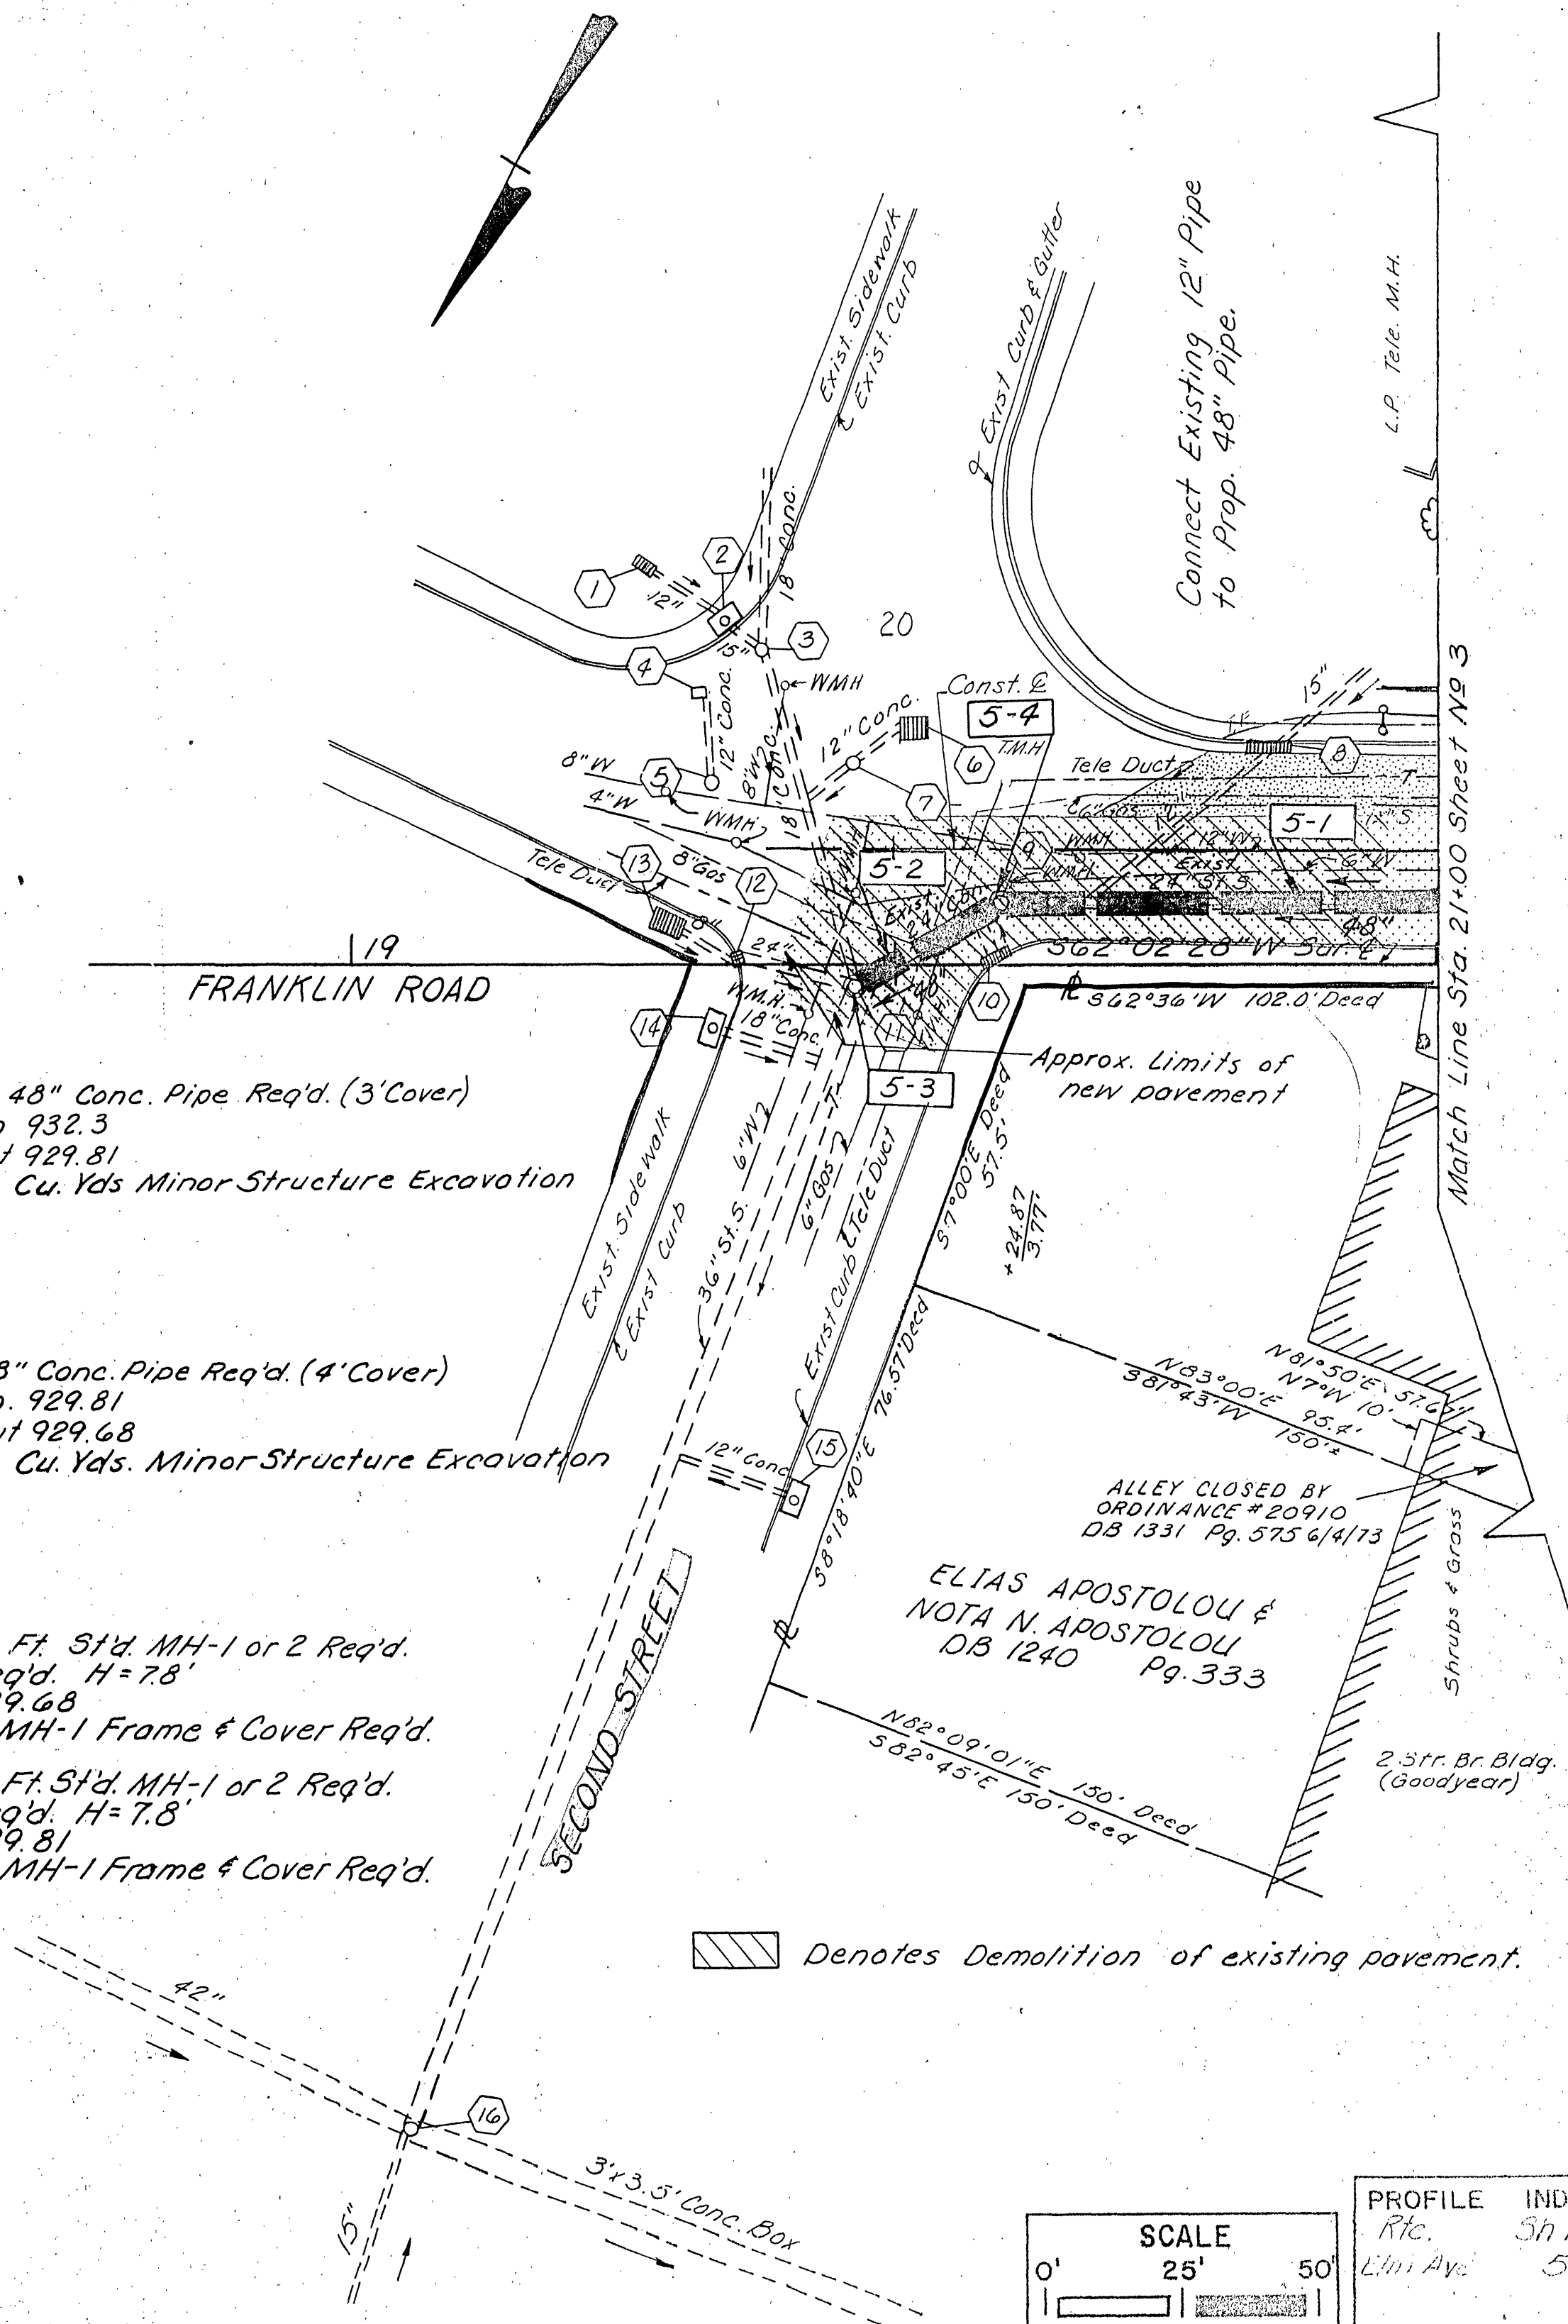

PROFILE INDEX
Rte. 5h No.
Lin. Ave. 5A