

**ANDERSON
AND
ASSOCIATES, Inc.**

Engineers
Surveyors
Planners

Blacksburg,
Virginia


SUPERVISED BY P.C. SCHIRMER
DESIGNED BY G.L. HALE
CADD OPERATOR M.E. CRAWFORD
REVISED BY _____
PLAN DATE 11 MAY 90

PROFILE	BY	DATE
SUBMITTED		
FILED		
NOTES CHECKED		
S. M.'S NOTED		
STRUCTURE WITHIN/AS CHECKED		

D:\DRAWINGS\FRANKLIN\7457S5	05-12-90	11:38	GLH
-----------------------------	----------	-------	-----

DESIGN FEATURES RELATING TO CONSTRUCTION
OR TO REGULATION AND CONTROL OF TRAFFIC
MAY BE SUBJECT TO CHANGE AS DEEMED
NECESSARY BY THE DEPARTMENT

REVISED	FEMA REGION	STATE	FEDERAL AID		STATE		SHEET NO.
			ROUTE	PROJECT	ROUTE	PROJECT	
	3	VA.			221	0221-128-101, PE-101 RW-201 C-501	7(5)

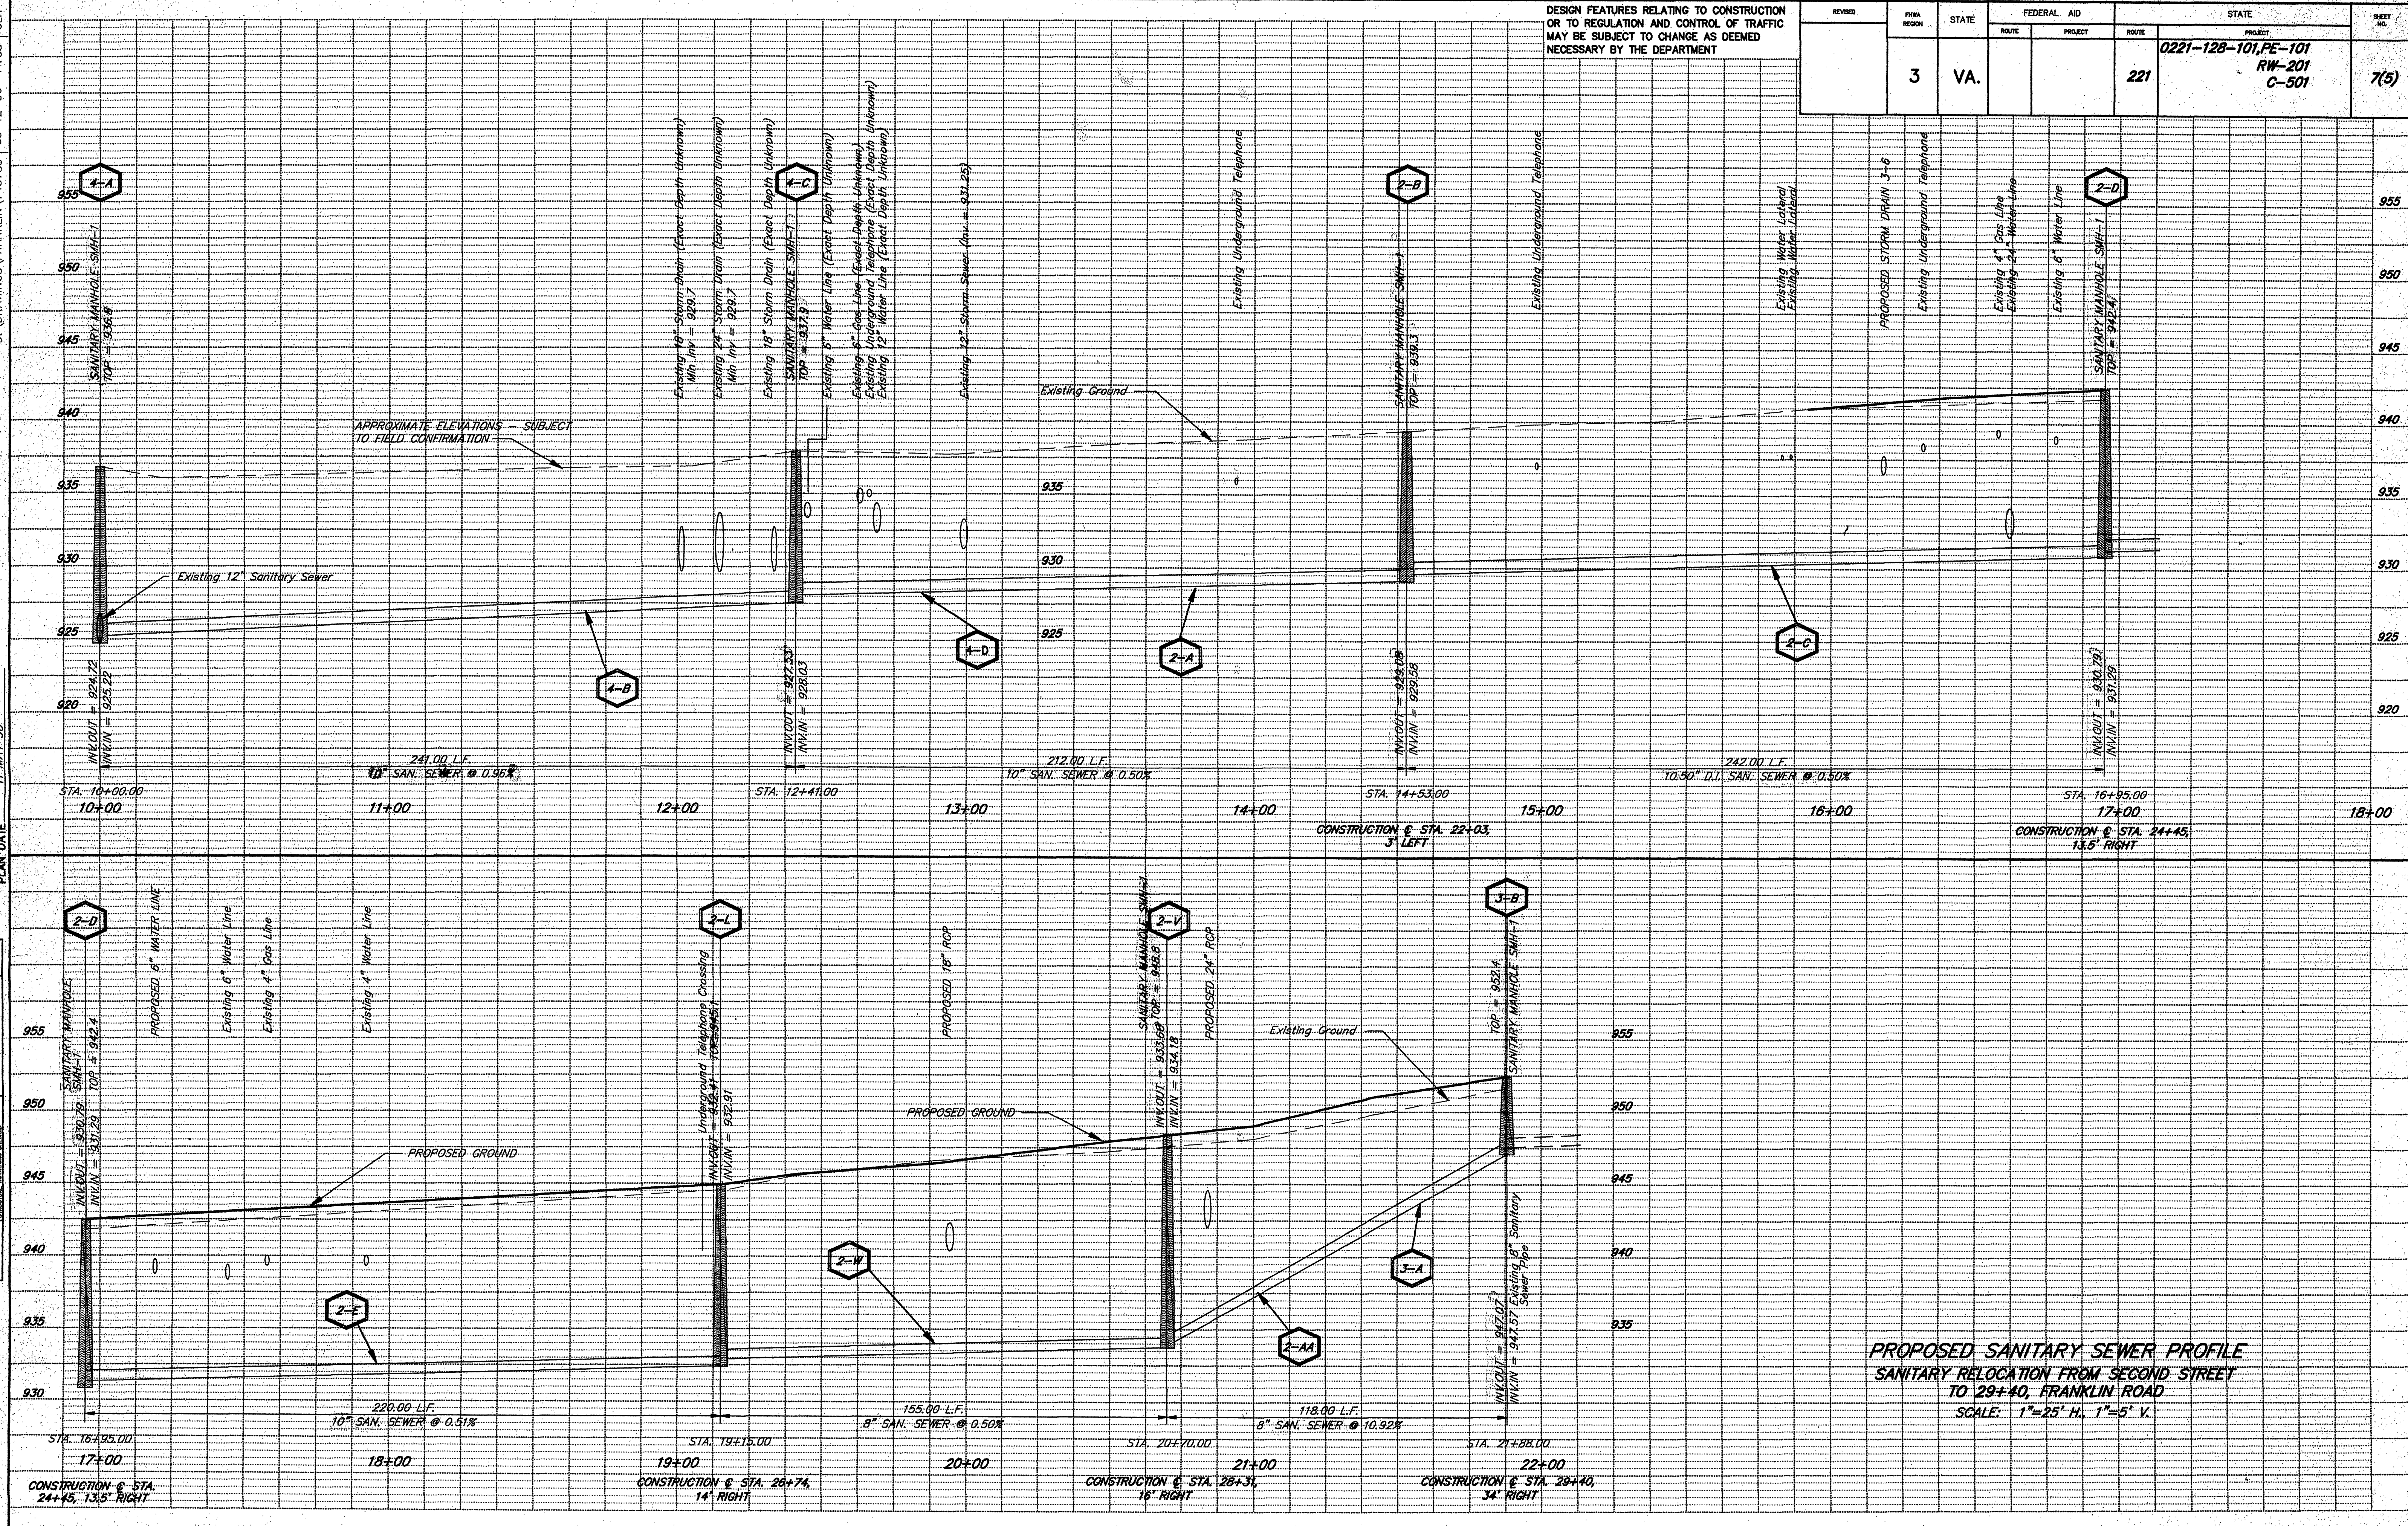

PROPOSED SANITARY SEWER PROFILE
SANITARY RELOCATION FROM SECOND STREET
TO 29+40, FRANKLIN ROAD
SCALE: 1"=25' H., 1"=5' V.

PLAN NO.	PROJECT	FILE NO.	SHEET NO.
A	0221-128-101,C-501		7(5)