

NOTE: All power poles property of Appalachian Electric Power Co. - Roanoke, Va.
All telephone poles property of Chesapeake & Potomac - Roanoke, Va.


Note: Any existing buildings within the proposed right of way lines which interfere with construction will be moved.

Note: A minimum 50-foot right of way is to be secured based on the centerline shown on this plan, together with the right and easement to use the additional areas shown as being required for the proper execution and maintenance of the work as indicated on this plan. Precise easements are to be provided for all right and easement.

Note: Dashed line denotes O&E Run center line. Solid line denotes Survey center line. All construction is based on O&E Run E. All topography is based on Sun E.

Note: Dashed lines and figures in brackets denote approximate limits of construction.

Note: Levels are based on government datum.


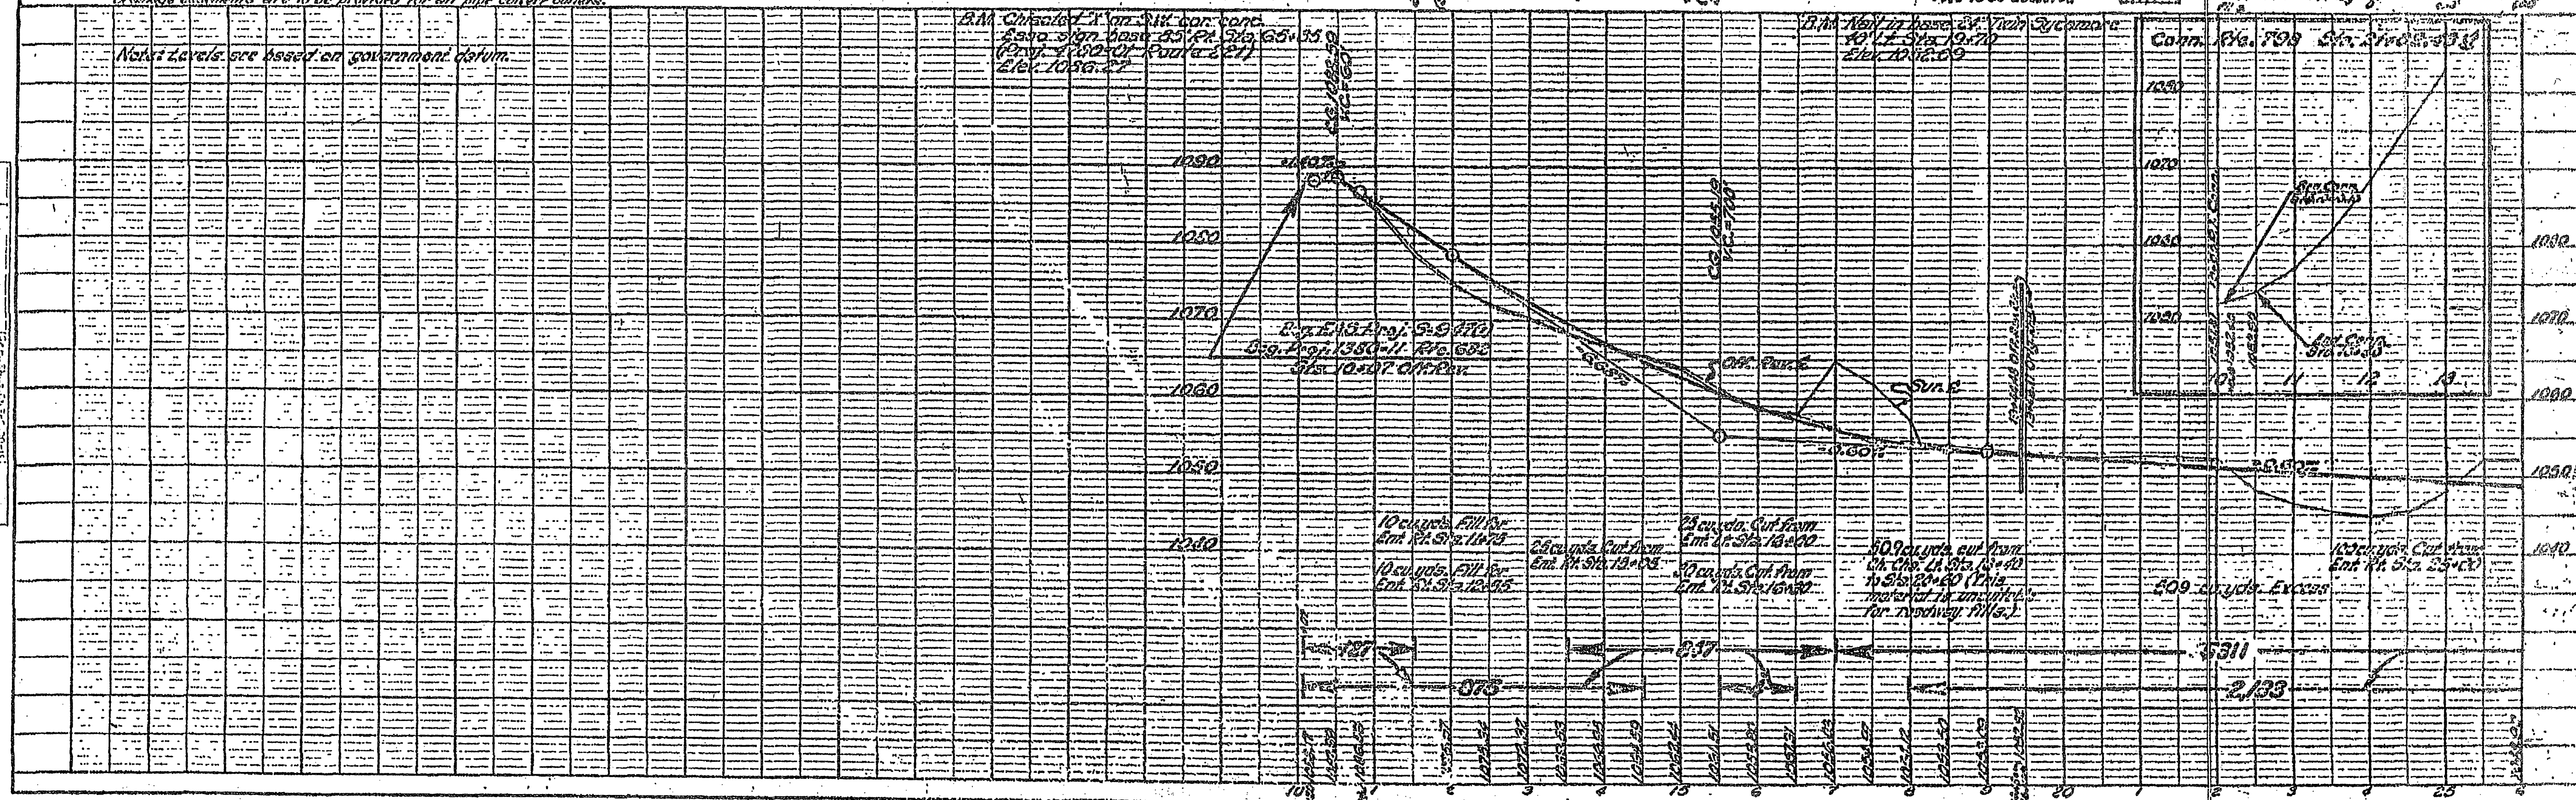


1" = 100' HORIZ. SCALE
1" = 10' VERT. SCALE

5 A 5432-1-2 672-01

