





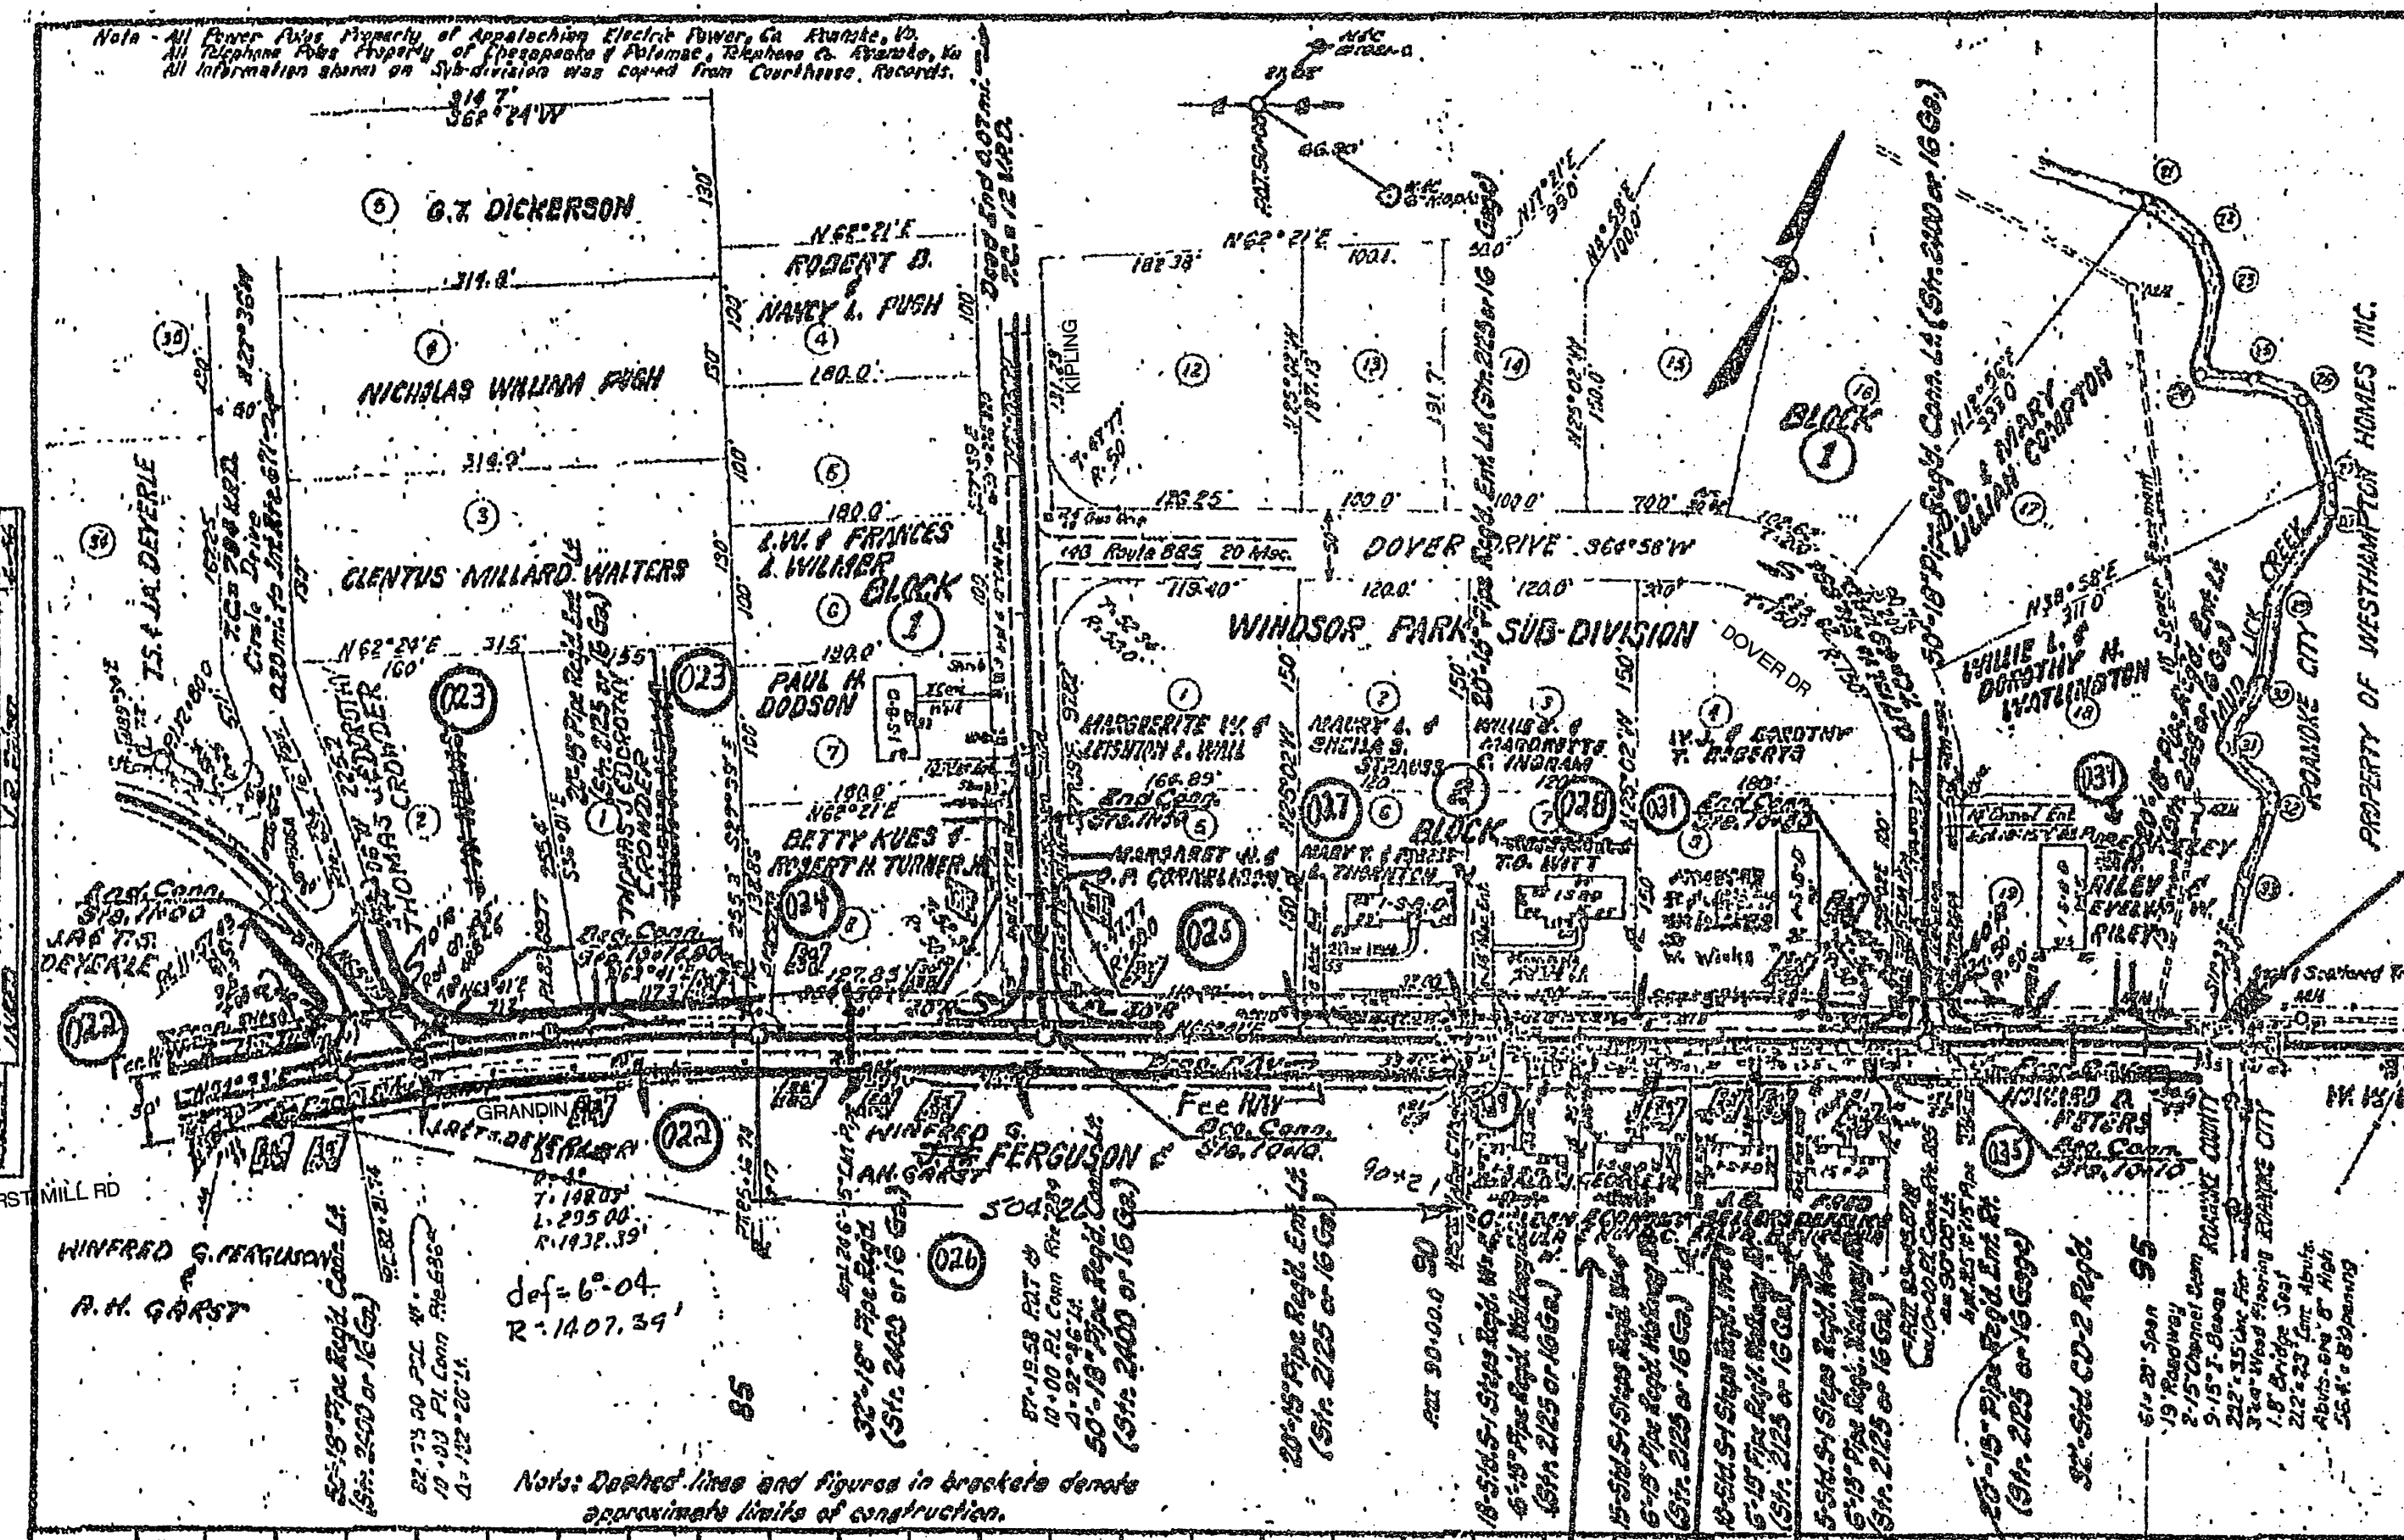



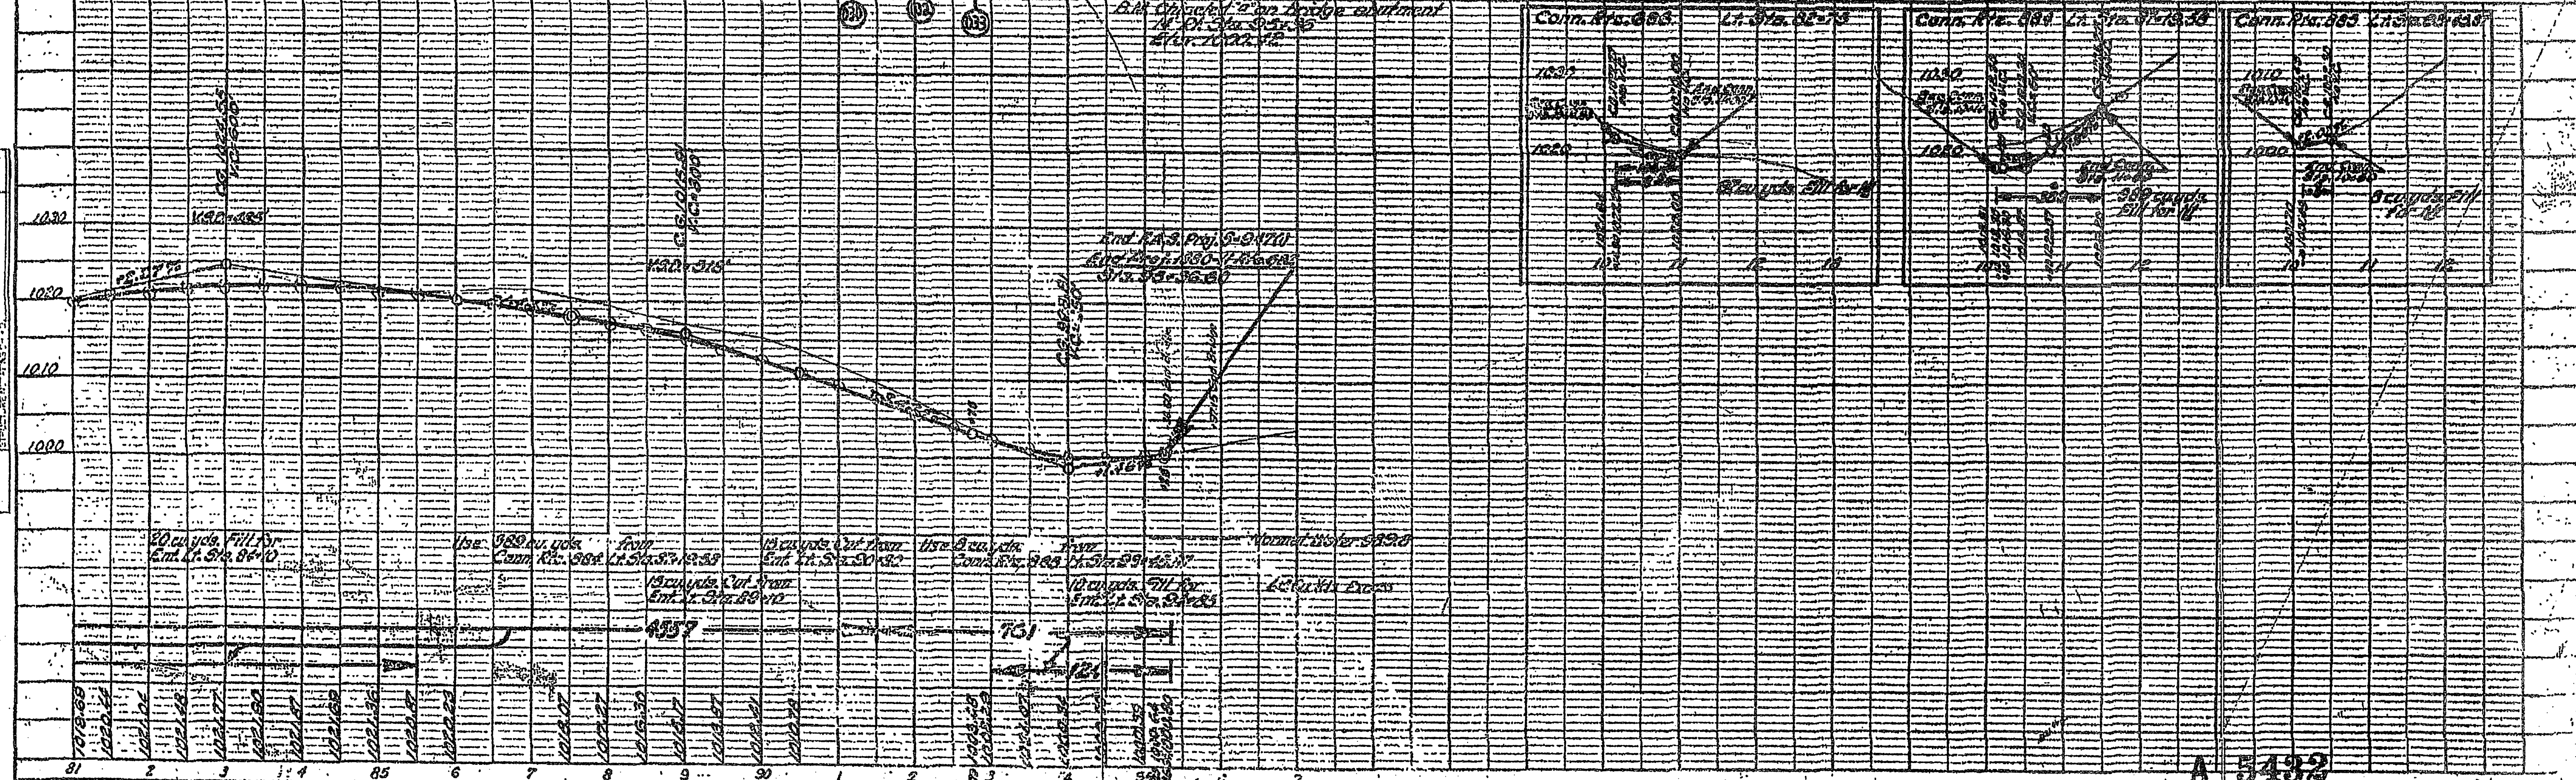

A 5432

1-4-2 632-2