


CROSS SECTIONS

Scale 1 inch = 5 feet

STATE	FEDERAL AID	DATE
VA.	3071	11-2-58

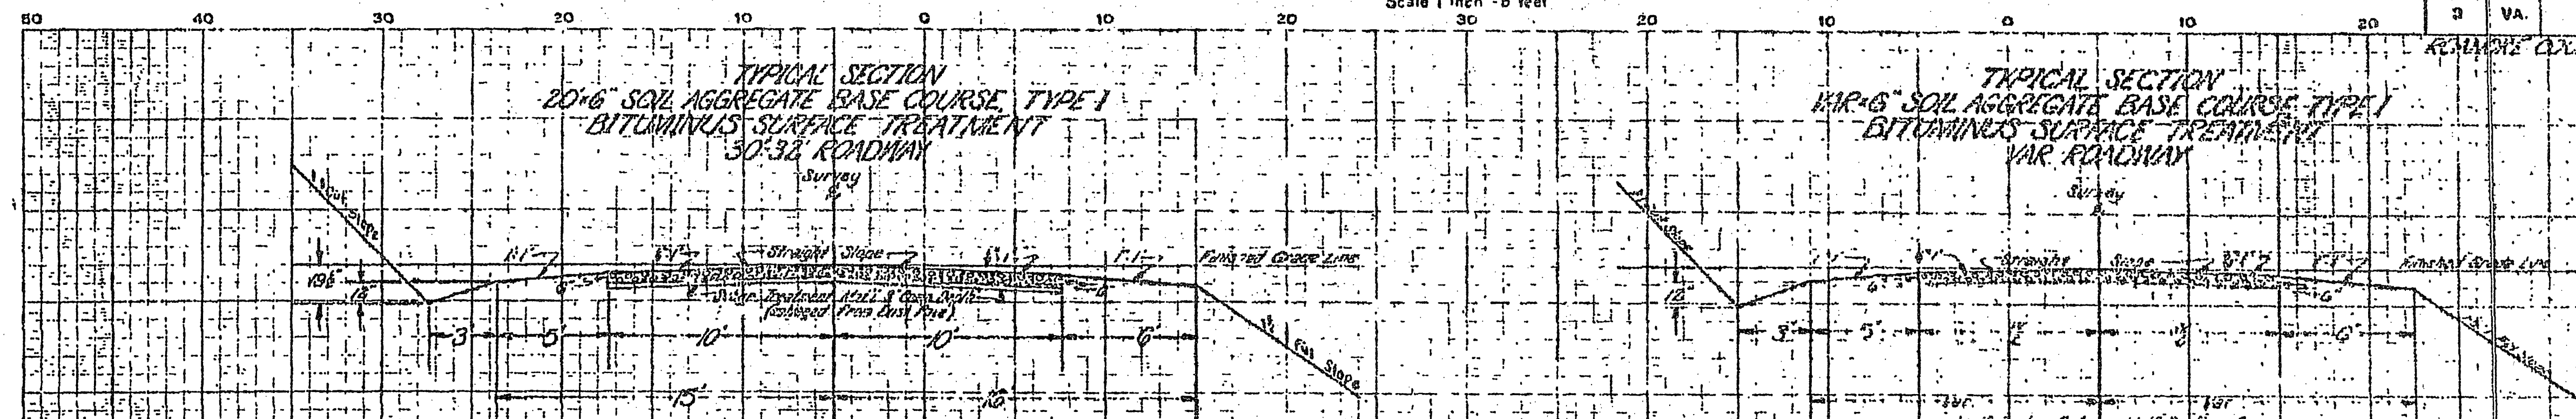








I hereby certify that to the best of my knowledge and belief this summary is correct and contains all work performed by the contractor on this project.

1-4-2

9 A 5432

1-4-2

