

PROJECT MANAGER Scott Woodcum, PE 540-375-3580
SURVEYED BY Woodport Inc. and Rice Associates
DESIGN SUPERVISED BY Michael Honsberg, PE 571-633-2225
DESIGNED BY SDV Incorporated 571-633-2220

SUBSURFACE UTILITY OWNERS

APPALACHIAN POWER
802 RIVER AVENUE
ROANOKE, VA 24022

COX COMMUNICATIONS
5404 FALLOWATER LANE
ROANOKE, VA 24036

NETWORK-OPERATIONS
ONE TECHNOLOGY CENTER
100 SOUTH CINCINNATI AVENUE
TULSA, OK 74103

WTELOS
1900 ROANOKE ROAD
P.O. BOX 174
DALEVILLE, VA 24083

ROANOKE GAS
615 KIMBALL AVENUE
ROANOKE, VA 24030

VERIZON
4843 OAKLAND BOULEVARD
ROANOKE, VA 24030

WESTERN VIRGINIA WATER AUTHORITY
601 SOUTH JEFFERSON STREET
ROANOKE, VA 24011

KENTUCKY DATA LINK
225 FRANKLIN ROAD SW
ROANOKE, VA 24011


CONSTRUCTION PLAN
APPROVED
FOR CONSTRUCTION BY THE
WESTERN VIRGINIA WATER
AUTHORITY

Approved By: *Carol V. Vandy* Date: 4-9-2014


ANDERSON & ASSOCIATES
BLACKSBURG, VIRGINIA
(UTILITY)

REVISED	STATE	ROUTE	PROJECT	SHEET NO.
	VA.	581	0581-128-109, PE-101 RW-201, C-501, B-627	18(4)

DESIGN FEATURES RELATING TO CONSTRUCTION
OR TO REGULATION AND CONTROL OF TRAFFIC
MAY BE SUBJECT TO CHANGE AS DEEMED
NECESSARY BY THE DEPARTMENT

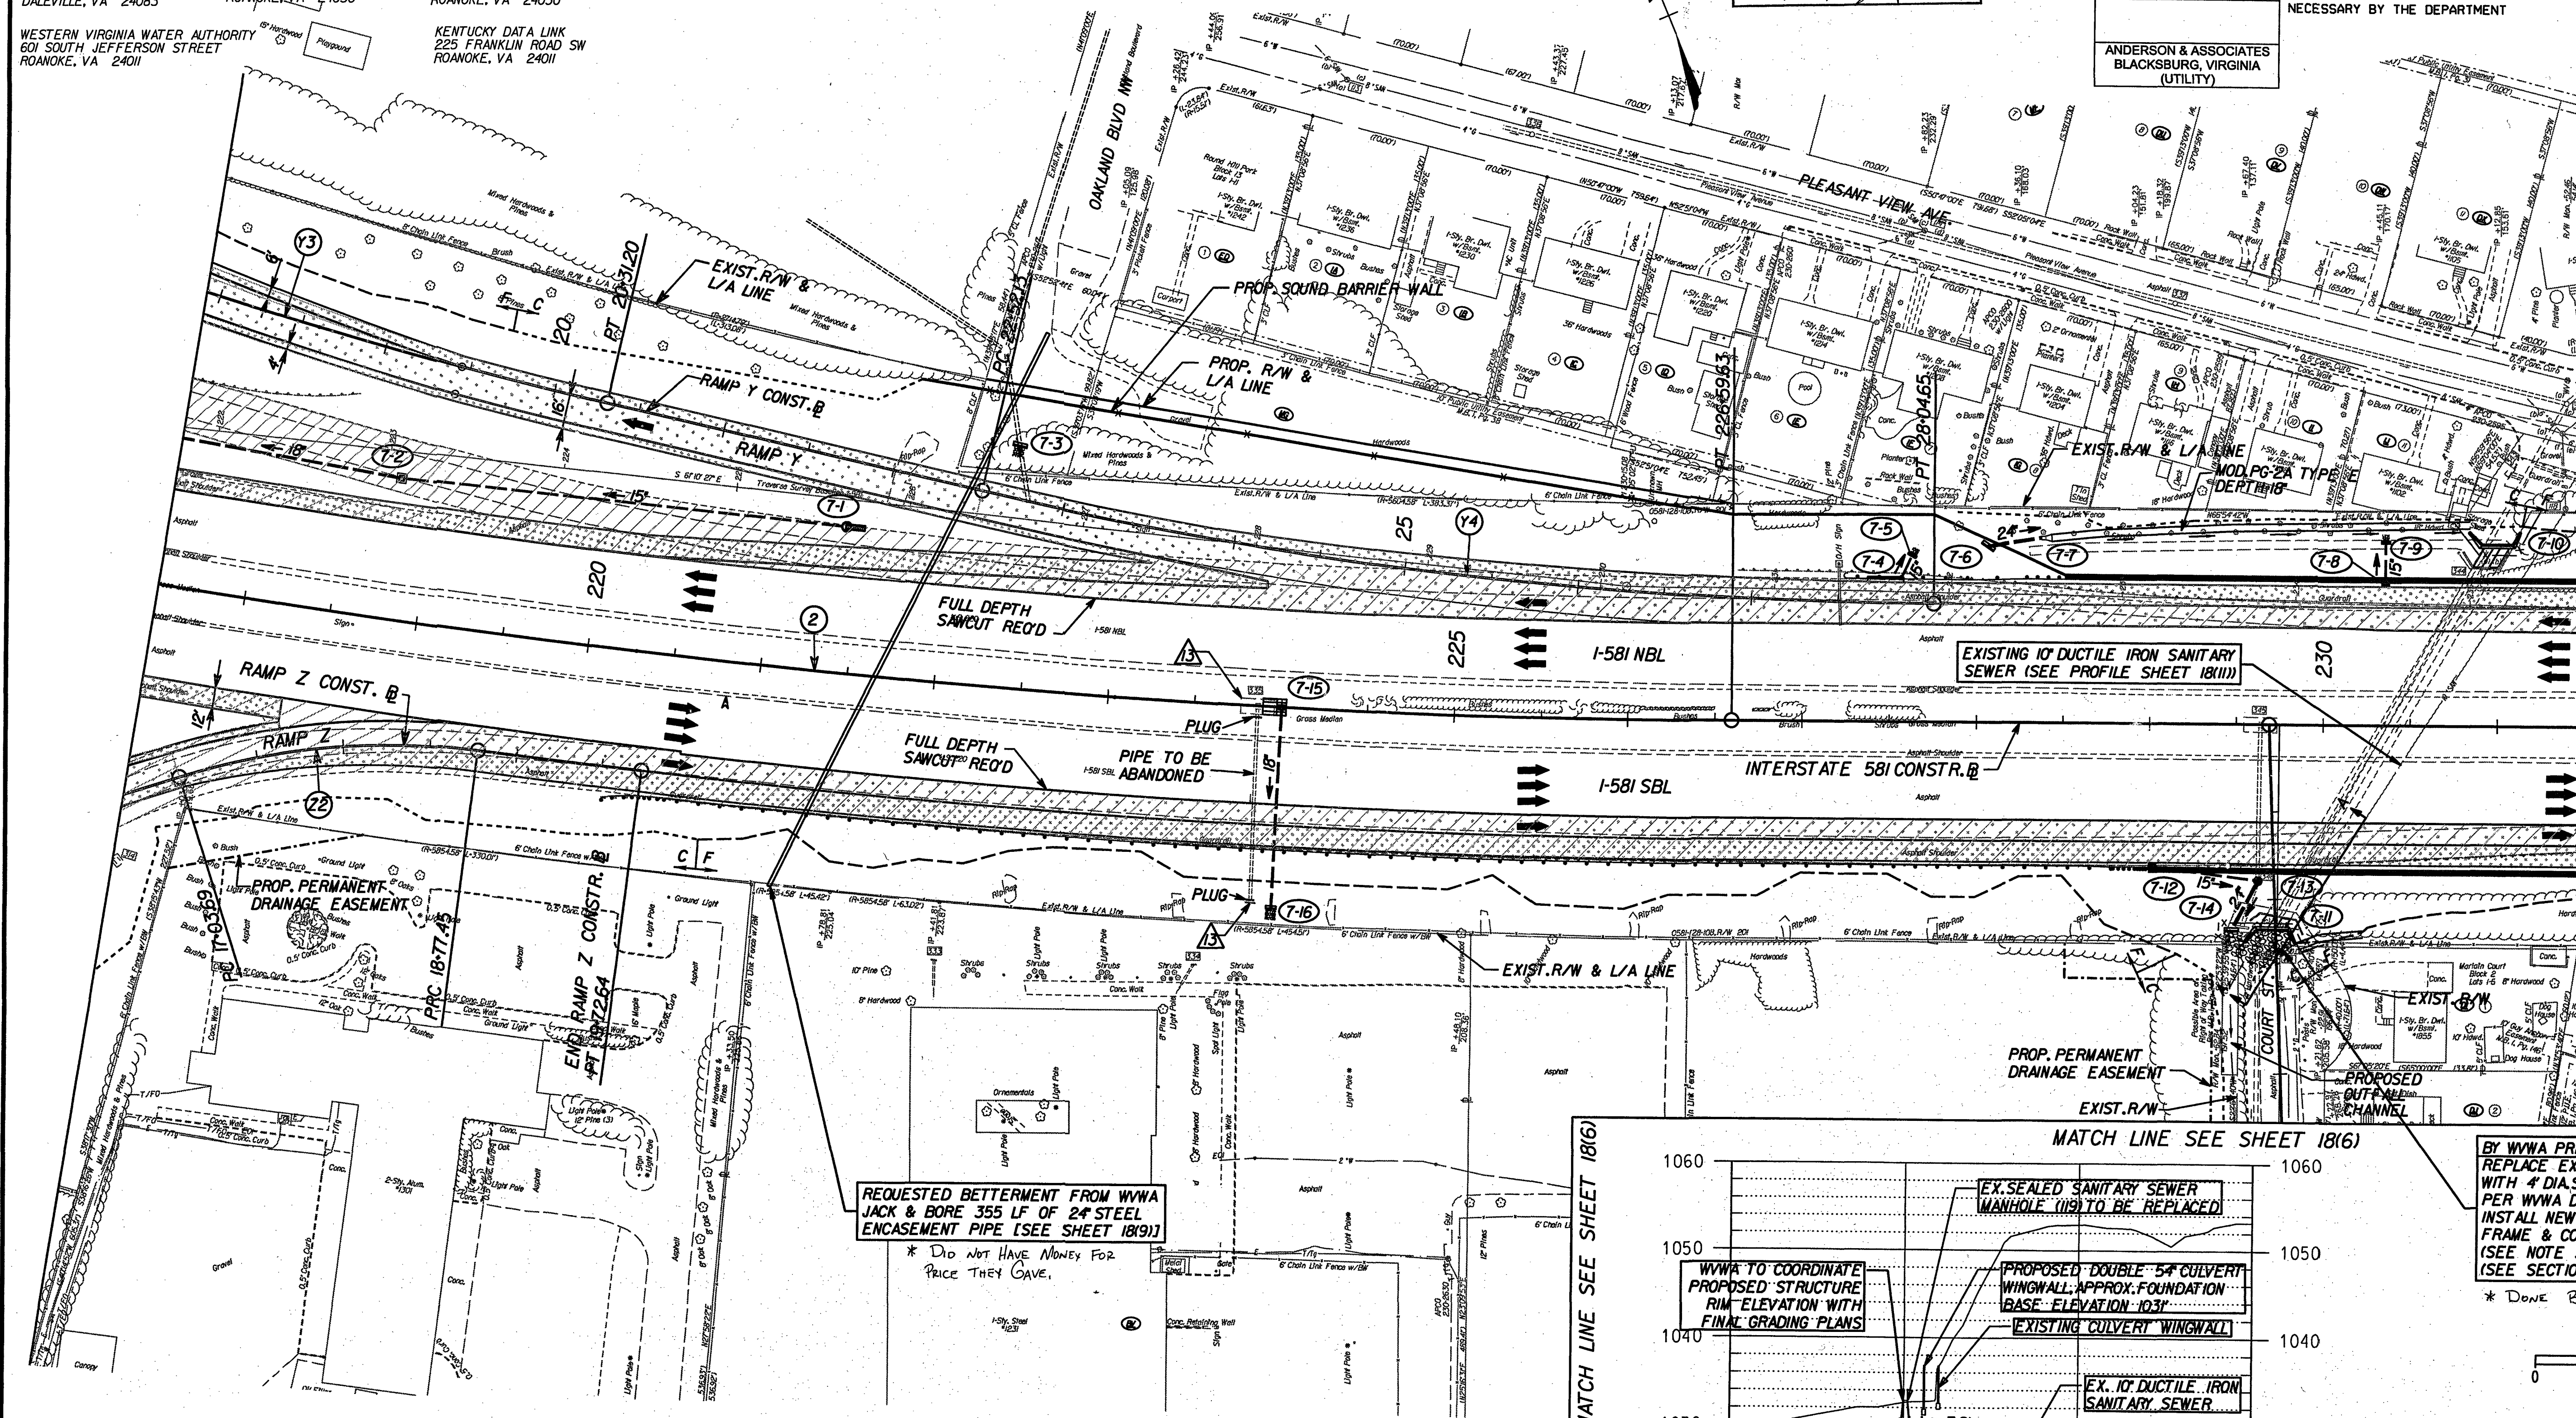

MATCH LINE SEE SHEET 18(6)

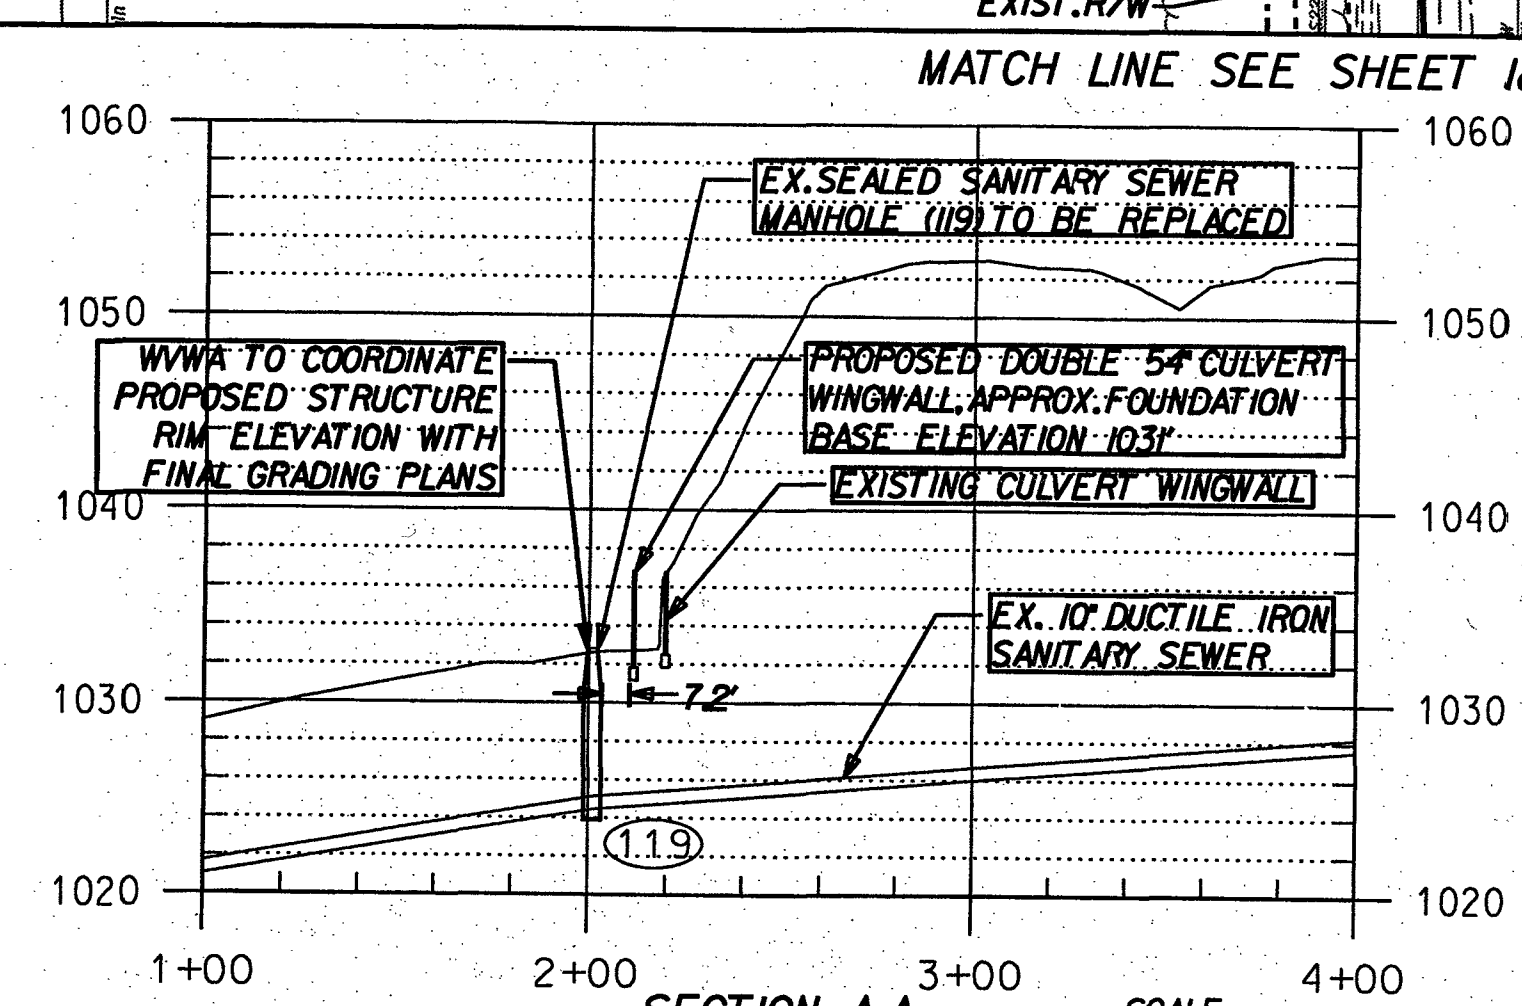

BY WVWA PRIOR TO CONSTRUCTION
REPLACE EXISTING BRICK MANHOLE
WITH 4' DIA. STANDARD MANHOLE
PER WVWA DETAIL S-1 ON SHEET 18(8)
INSTALL NEW WATERTIGHT MANHOLE
FRAME & COVER
(SEE NOTE 3 ON SHEET 18(7))
(SEE SECTION A-A THIS SHEET)
* DONE BY FIELD OPS

SCALE
0 50' 100'

THE
LANE
CONSTRUCTION
CORPORATION

PROJECT
0581-128-109
SHEET NO.
18(4)

Note: Figures in parenthesis and dot-dot-dashed lines denote Temporary Easements.
Note: Figures in brackets and dot-dashed lines denote Permanent Easements.
C Denotes Construction Limits In Cuts
F Denotes Construction Limits In Fills

FINAL PLANS

Denotes Demolition of Pavement
Denotes Proposed Asphalt Pavement
Denotes Proposed Asphalt Shoulder