

012 CREATIVE DISPLAYS INC.
OF ROANOKE
D.B. 1291 PG. 294
0.06 ± Ac. Total

007 ESSO STANDARD OIL
D.B. 542 PG. 82


NOTE: Parcels 003, 004 & 008
The entire boundaries for
these parcels are not shown
due to the size of the
parcel and the fact that
the prop. R/W & Easement is
a very insignificant portion
of the parcel. The City of
Roanoke is to donate the
Prop. R/W & Easement.

N&D In 8" Apple
27.27'
P.I. 18+64.26
& RELOC. JEFF. ST.
N&D In 12" Maple
53.76'

REVISED	FHWA REGION	STATE	FEDERAL AID.		STATE		SHEET NO.
C-501, 3-2-76			ROUTE	PROJECT	ROUTE	PROJECT	
	3	VA.		U-5501(2) U-5501(3) M-5128(13) M-MG-5128(13).		U000-128-106, PE-101 U000-128-106, RW-201 U000-128-106, C-501, B-607 U000-128-106, B-606	5

JEFFERSON STREET

DESIGN FEATURES RELATING TO CONSTRUCTION
OR TO REGULATION AND CONTROL OF TRAFFIC
MAY BE SUBJECT TO CHANGE AS DEEMED
NECESSARY BY THE DEPARTMENT

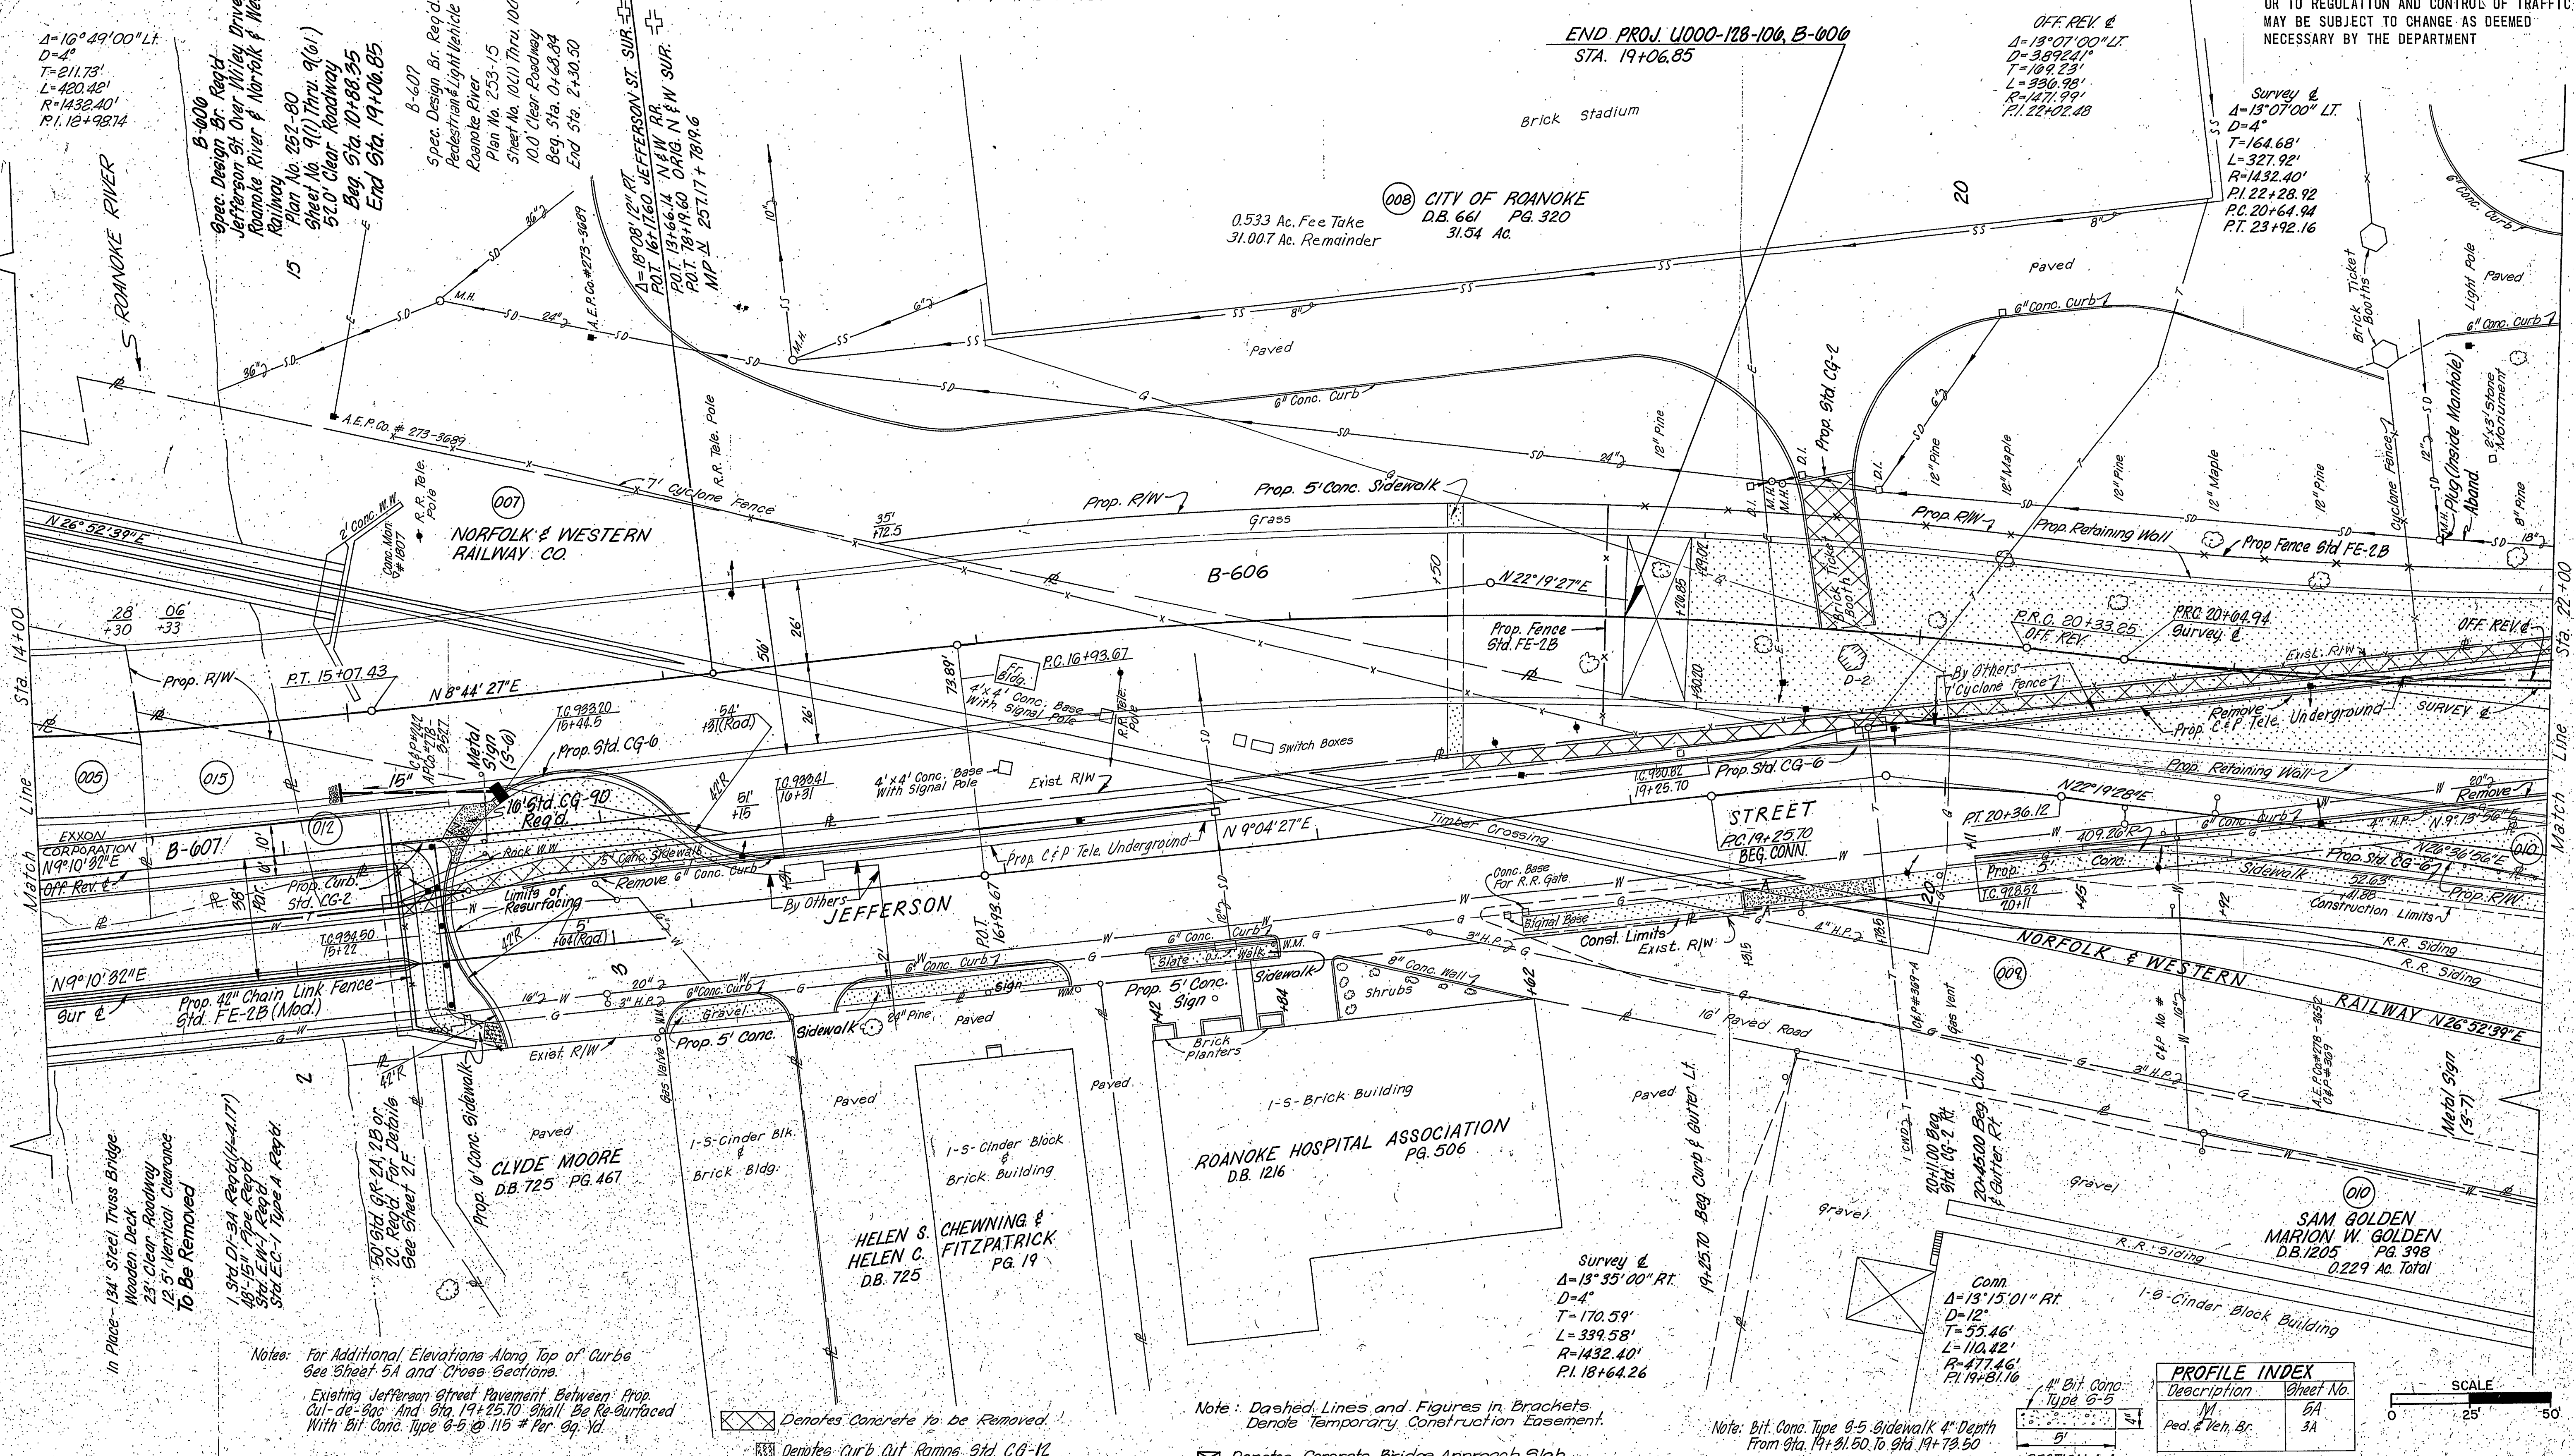

Notes: For Additional Elevations Along Top of Curbs
See Sheet 5A and Cross Sections.
Existing Jefferson Street Pavement Between Prop.
Cul-de-sac And Sta. 19+25.70 Shall Be Resurfaced
With Bit Conc. Type G-5 @ 115 # Per Sq. Yd.


Denotes Concrete to be Removed.
Denotes Curb Cut Ramps Std. CQ-12

Note: Dashed Lines and Figures in Brackets
Denote Temporary Construction Easement.
Denotes Concrete Bridge Approach Slab

Survey &
Δ=13° 35' 00" Rt.
D=4'
T=170.59'
L=339.58'
R=1432.40'
P.I. 18+64.26

Comm.
Δ=13° 15' 01" Rt.
D=12'
T=55.46'
L=110.42'
R=477.46'
P.I. 19+81.16

PROFILE INDEX	
Description	Sheet No.
M	5A
Ped. & Veh. Br.	3A

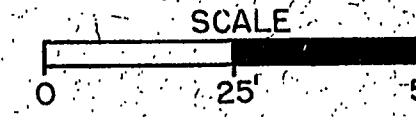

SECTION A-A