


DESIGN FEATURES RELATING TO CONSTRUCTION OR TO REGULATION AND CONTROL OF TRAFFIC MAY BE SUBJECT TO CHANGE AS DEEMED NECESSARY BY THE DEPARTMENT.

REVISED	FHWA REGION	STATE	FEDERAL AID PROJECT	ROUTE	STATE PROJECT	SHEET NO.
C-501, 6-29-76	3	VA.	U-5501(2) U-5501(3) M-5128(13)		U000-128-106, PE-101 U000-128-106, RW-201 U000-128-106, C-501	7



JEFFERSON STREET

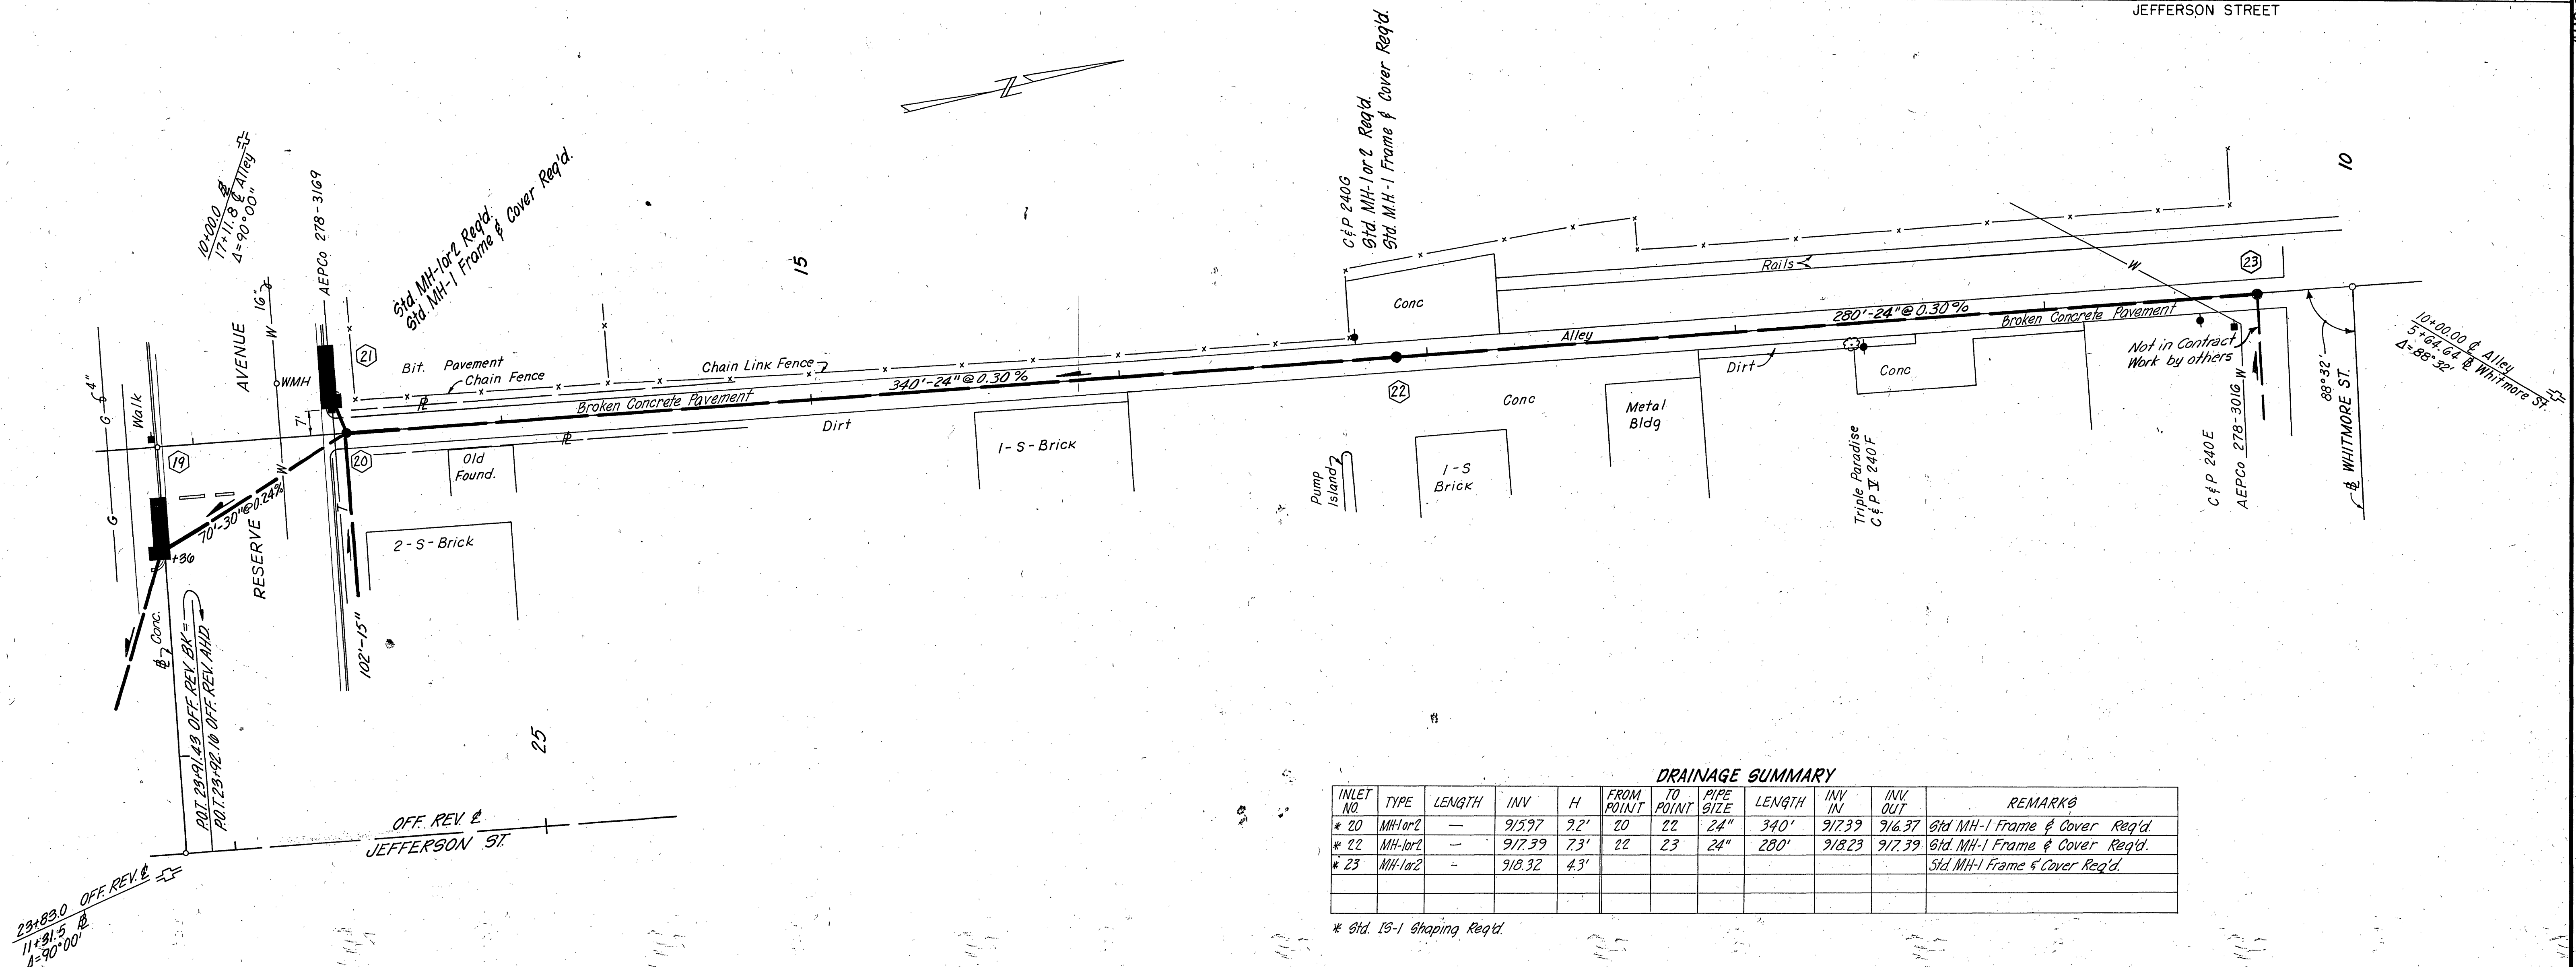

DRAINAGE SUMMARY

INLET NO.	TYPE	LENGTH	INV	H	FROM POINT	TO POINT	PIPE SIZE	LENGTH	INV IN	INV OUT	REMARKS
* 20	MH-1or2	—	915.97	9.2'	20	22	24"	340'	917.39	916.37	Std. MH-1 Frame & Cover Req'd.
* 22	MH-1or2	—	917.39	7.3'	22	23	24"	280'	918.23	917.39	Std. MH-1 Frame & Cover Req'd.
* 23	MH-1or2	—	918.32	4.3'							Std. MH-1 Frame & Cover Req'd.

* Std. 15-1 Shaping Req'd.

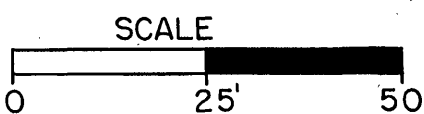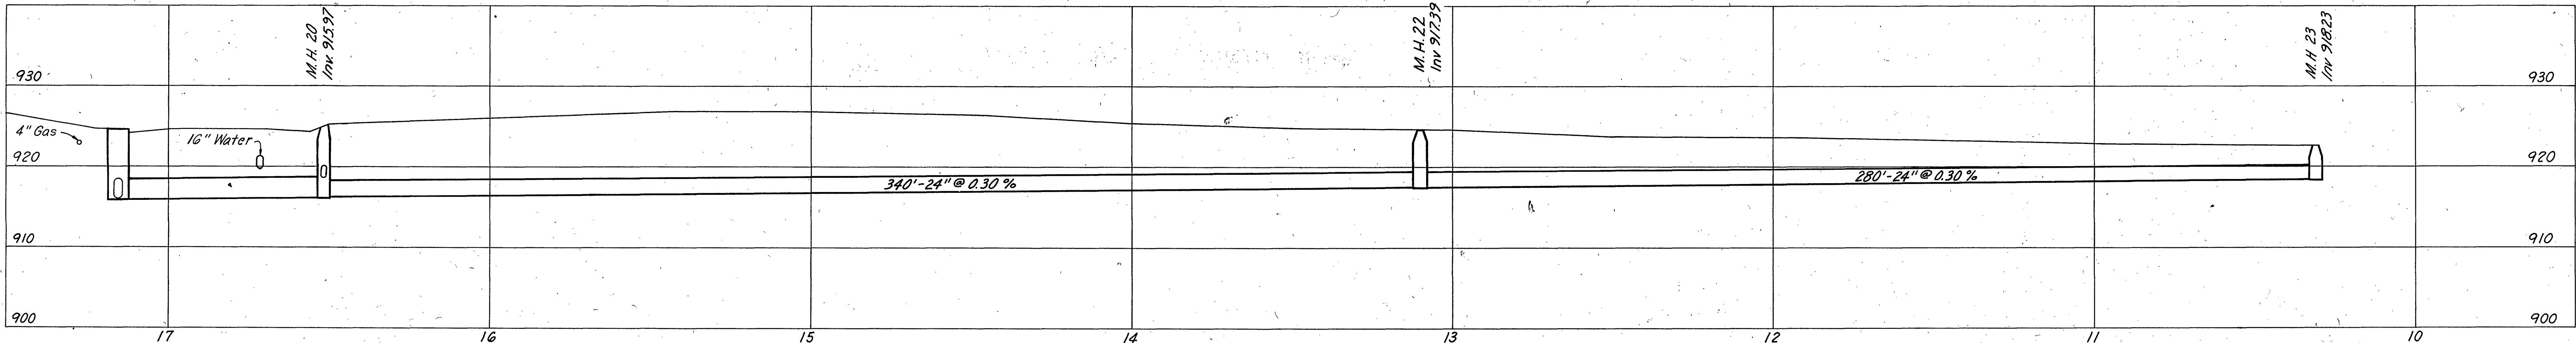

COORDINATED BY: F.J. KIFFNER III

PLAN NO.	PROJECT	FILE NO.	SHEET NO.
A	U000-128-106, C-501		7

70 6 2