


LIMITED ACCESS HIGHWAY

By resolution of Highway Commission dated 10/9/56

PUB. ROAD REGION	STATE	ROUTE	FEDERAL AID PROJECT	ROUTE	STATE PROJECT	SHEET NO.	TOTAL SHEETS
2	VA.				91-080-001	9A	16
					-EN-203		

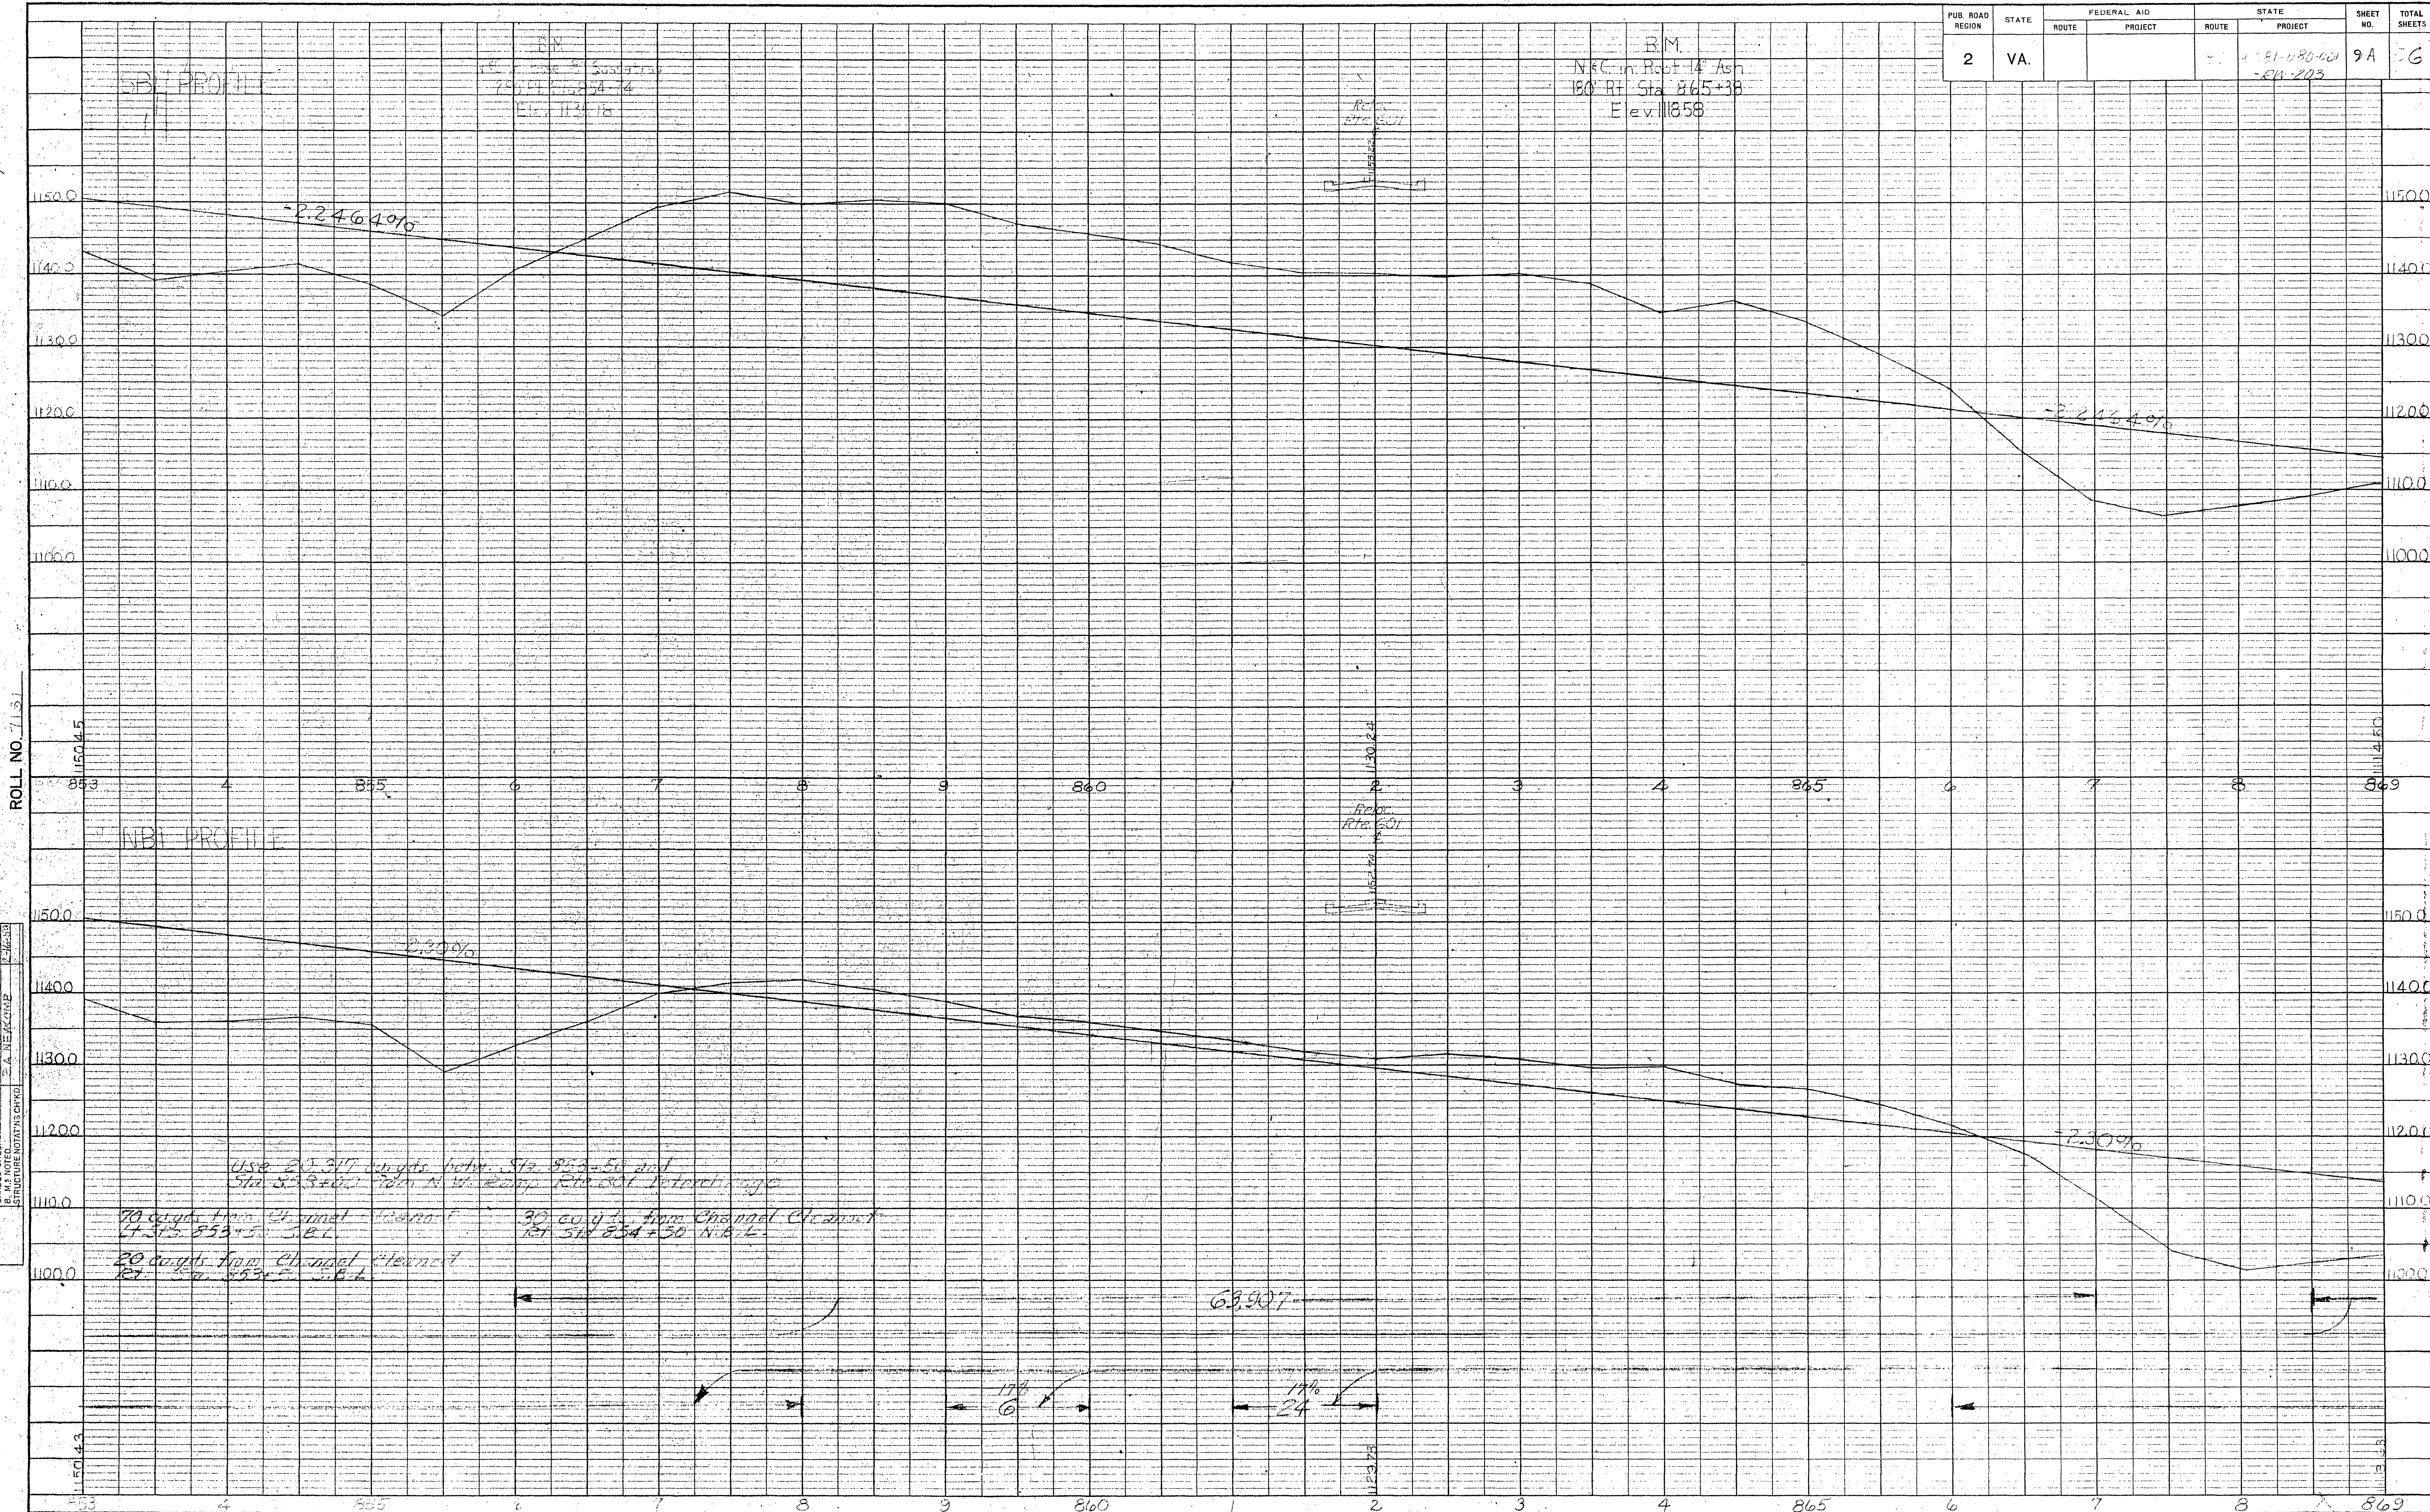


ROLL NO. 7131