


PUB. ROAD REGION	STATE	FEDERAL AID		STATE		SHEET NO.	TOTAL SHEETS
		ROUTE	PROJECT	ROUTE	PROJECT		
2	VA.			24	0024-M9-123.RW-201 C-501	3	

THESE PLANS ARE UNFINISHED
AND UNAPPROVED AND ARE NOT
TO BE USED FOR ANY TYPE
OF CONSTRUCTION OR THE
ACQUISITION OF RIGHT OF WAY.

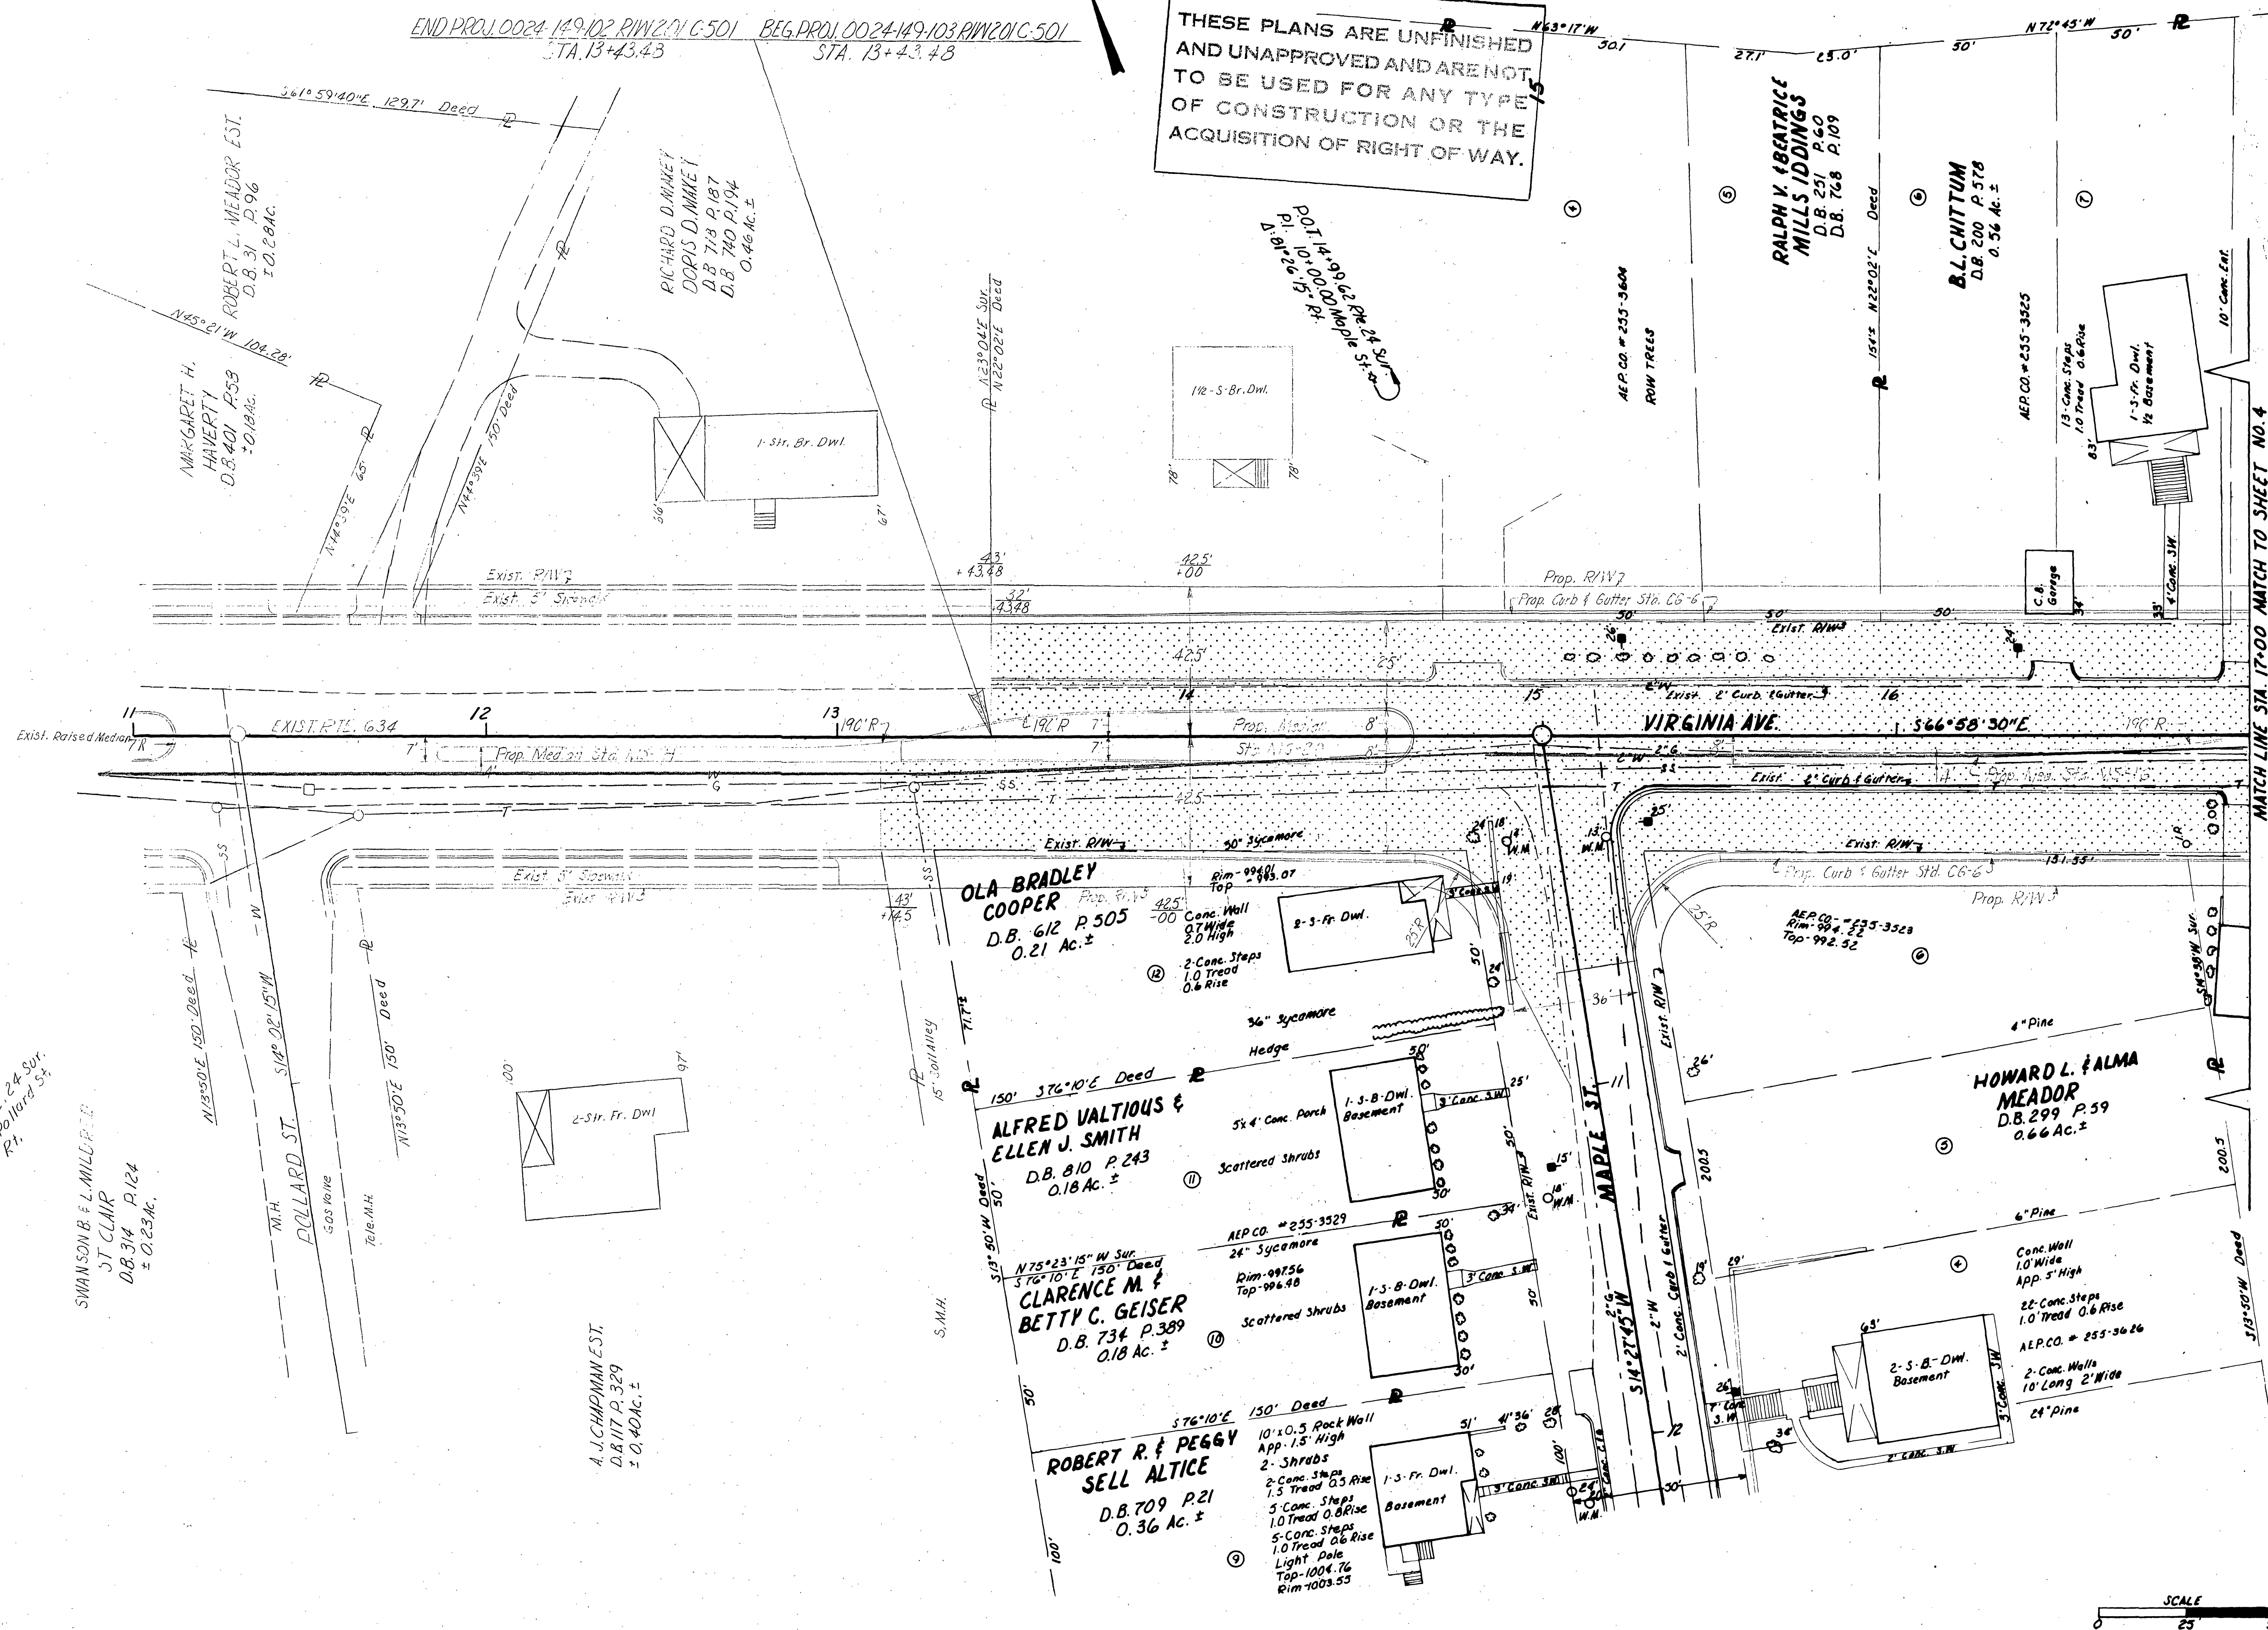

MATCH LINE STA. 17+00 MATCH TO SHEET NO. 4

A horizontal scale bar labeled "SCALE" with markings at 0, 25, and 50.

ROLL NO. 11107

SUPERVISED BY T. I. JACOBSEN, JR.	PLAN	BY	DATE
	NOTE BOOK		
DESIGNED BY J. M. POWELL, JR.	FLOTTED		
	CHECKED		
	INKED		
	43213		