


ROLL NO. 1107

SUPERVISED BY T.T. JACOBSEN, JR. DESIGNED BY J.M. POWELL JR.	PLAN NOTE BOOK	BY	DATE
	43213		
	CHECKED IN		

Note: Power poles property of Appalachian Power Co. Roanoke, Va.
Telephone poles property of Chesapeake & Potomac Telephone Co. Roanoke, Va.
Underground telephone cable property of Chesapeake & Potomac Telephone Co. Roanoke, Va.
Water lines with exception of 10" water line property of Town of Vinton
gas line property of Roanoke Gas Co. Roanoke, Va.
10" water line property of City of Roanoke, Va.

DESIGN FEATURES RELATING TO CONSTRUCTION
OR TO REGULATION AND CONTROL OF TRAFFIC
MAY BE SUBJECT TO CHANGE AS DEEMED
NECESSARY BY THE DEPARTMENT.

FED. ROAD REGION	STATE	FEDERAL AID		ROUTE	STATE		SHEET NO.	TOTAL SHEETS
		ROUTE	PROJECT		PROJECT			
2	VA.			24	004-149-103, 104, 105 C-501		4	

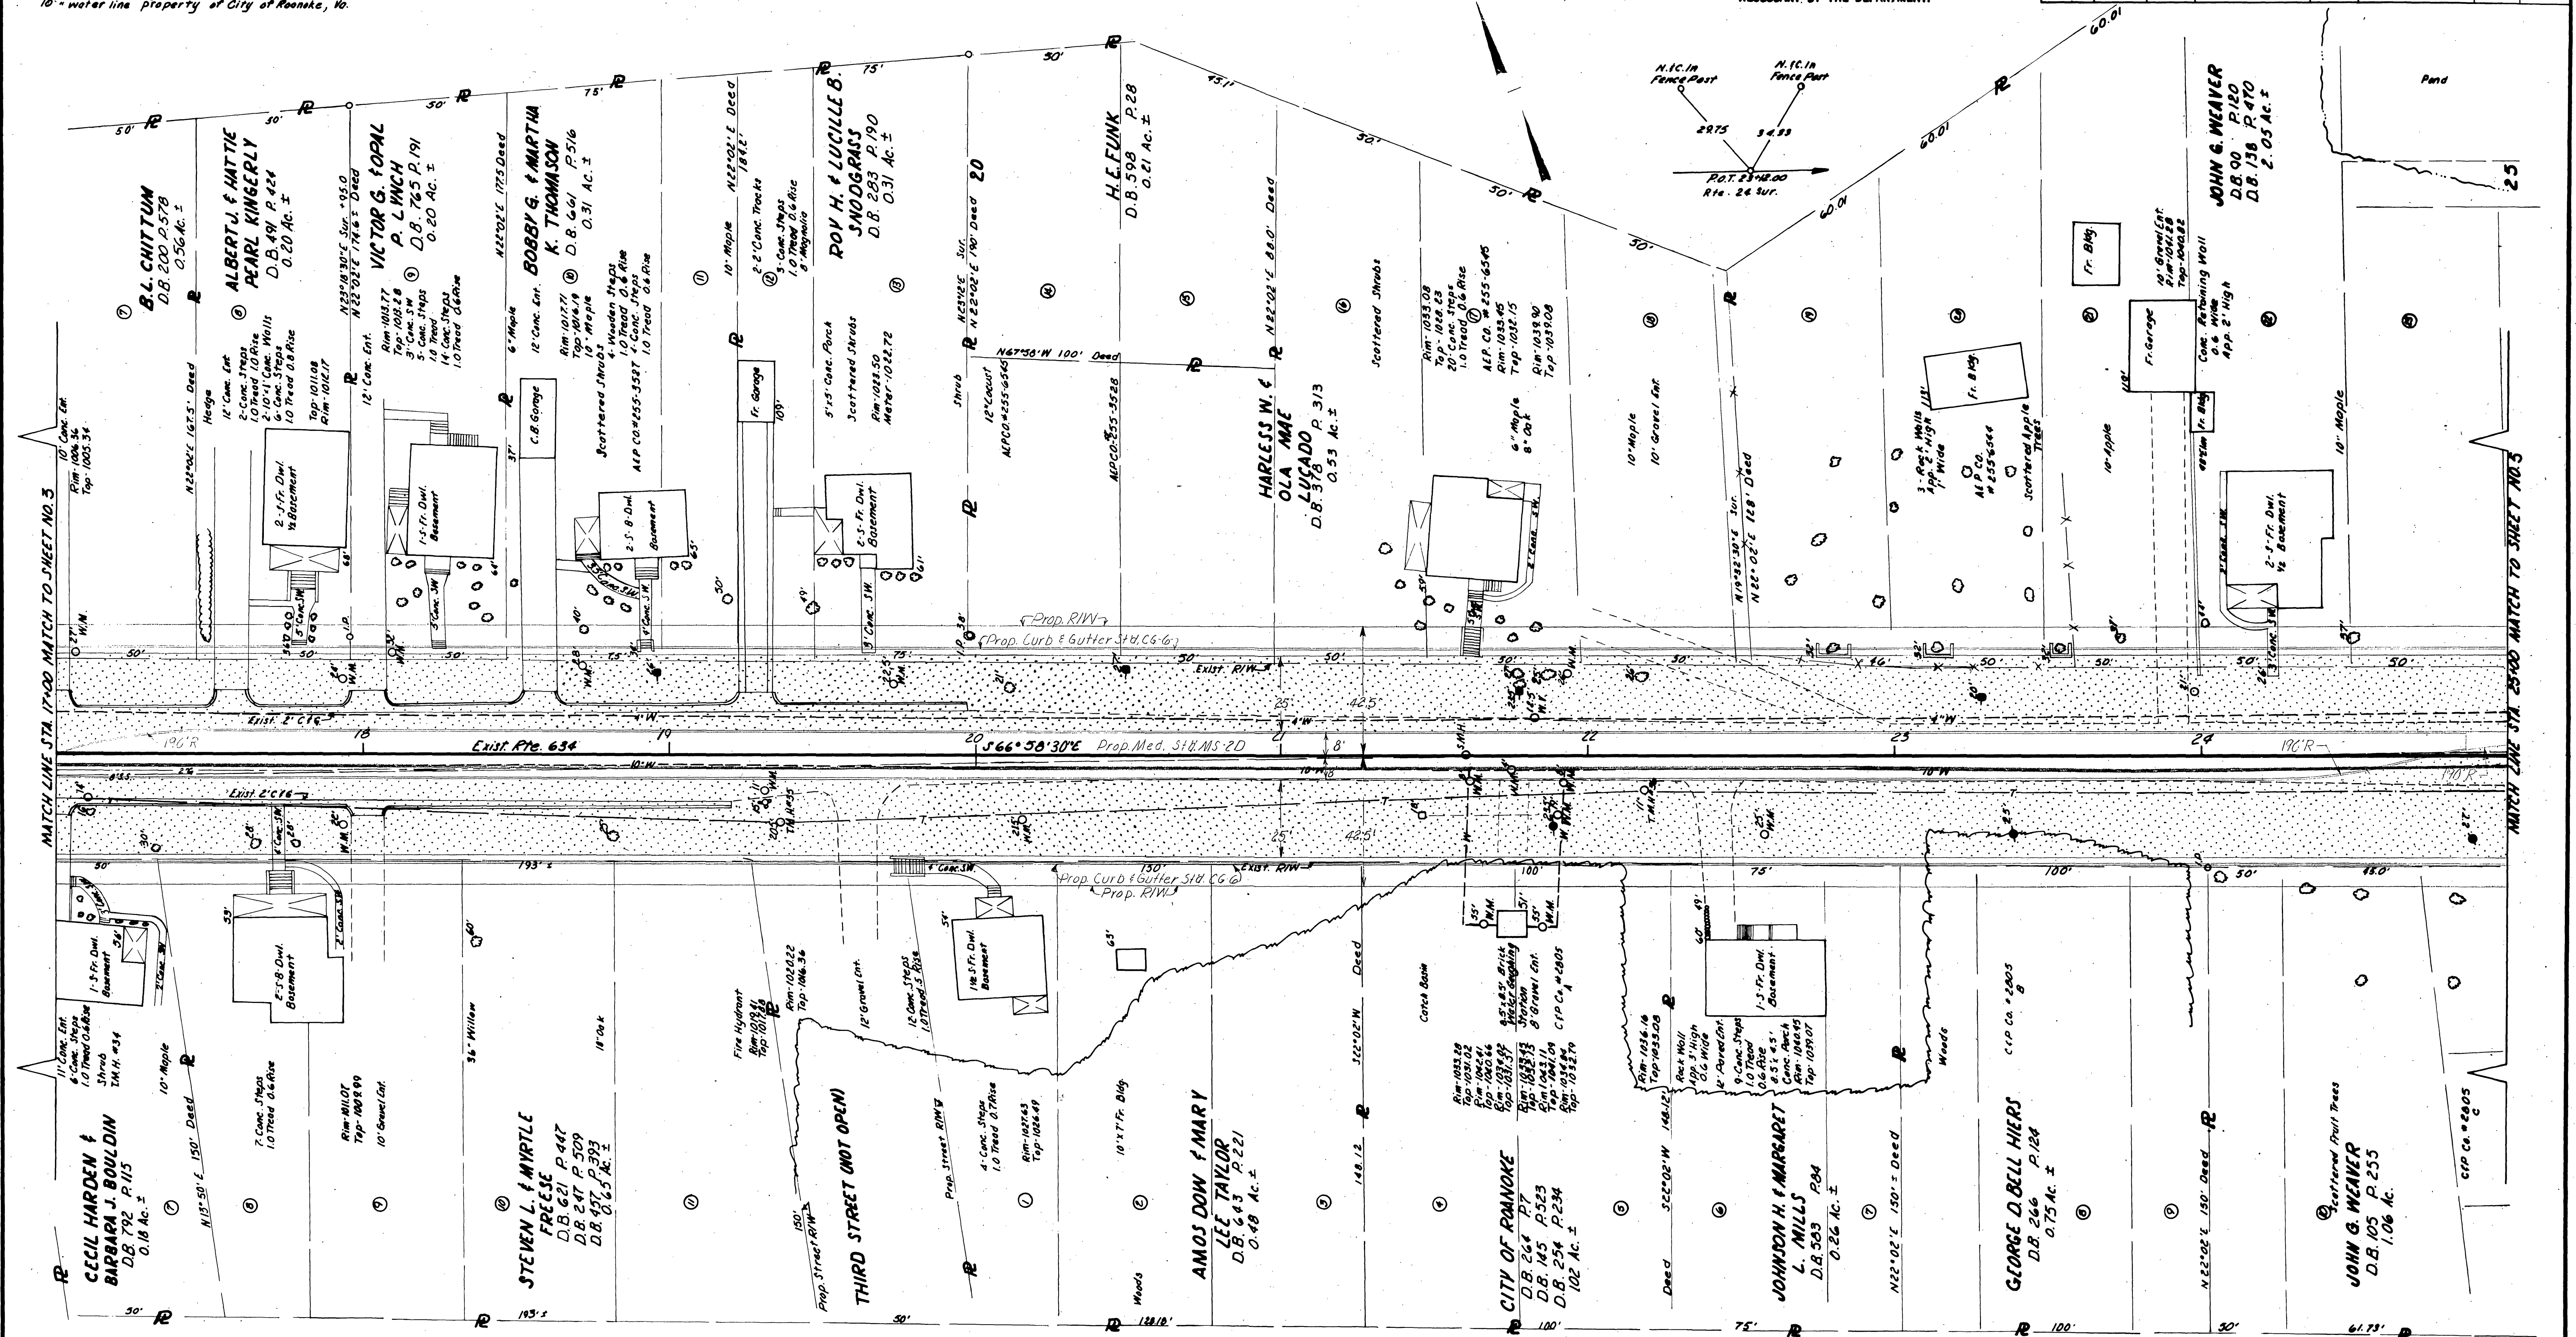

THESE PLANS ARE UNFINISHED
AND UNAPPROVED AND ARE NOT
TO BE USED FOR ANY TYPE
OF CONSTRUCTION OR THE
ACQUISITION OF RIGHT OF WAY.

SCALE
0 25 50