


Note: Power poles property of Appalachian Power Co. Roanoke, Va.
Telephone poles property of Chesapeake & Potomac Telephone Co. Roanoke, Va.
Underground telephone cable property of Chesapeake & Potomac Telephone Co. Roanoke, Va.
Sewer lines property of Town of Vinton
Water lines with exception of 10" water line property of Town of Vinton
Gas lines property of Roanoke Gas Co. Roanoke, Va.
10" water line property of City of Roanoke

DESIGN FEATURES RELATING TO CONSTRUCTION
OR TO REGULATION AND CONTROL OF TRAFFIC
MAY BE SUBJECT TO CHANGE AS DEEMED
NECESSARY BY THE DEPARTMENT.

PUB. ROAD REGION	STATE	FEDERAL AID		STATE		SHEET NO.	TOTAL SHEETS
		ROUTE	PROJECT	ROUTE	PROJECT		
2	VA.			24	0024-49-03-RW-201 C-501	5	

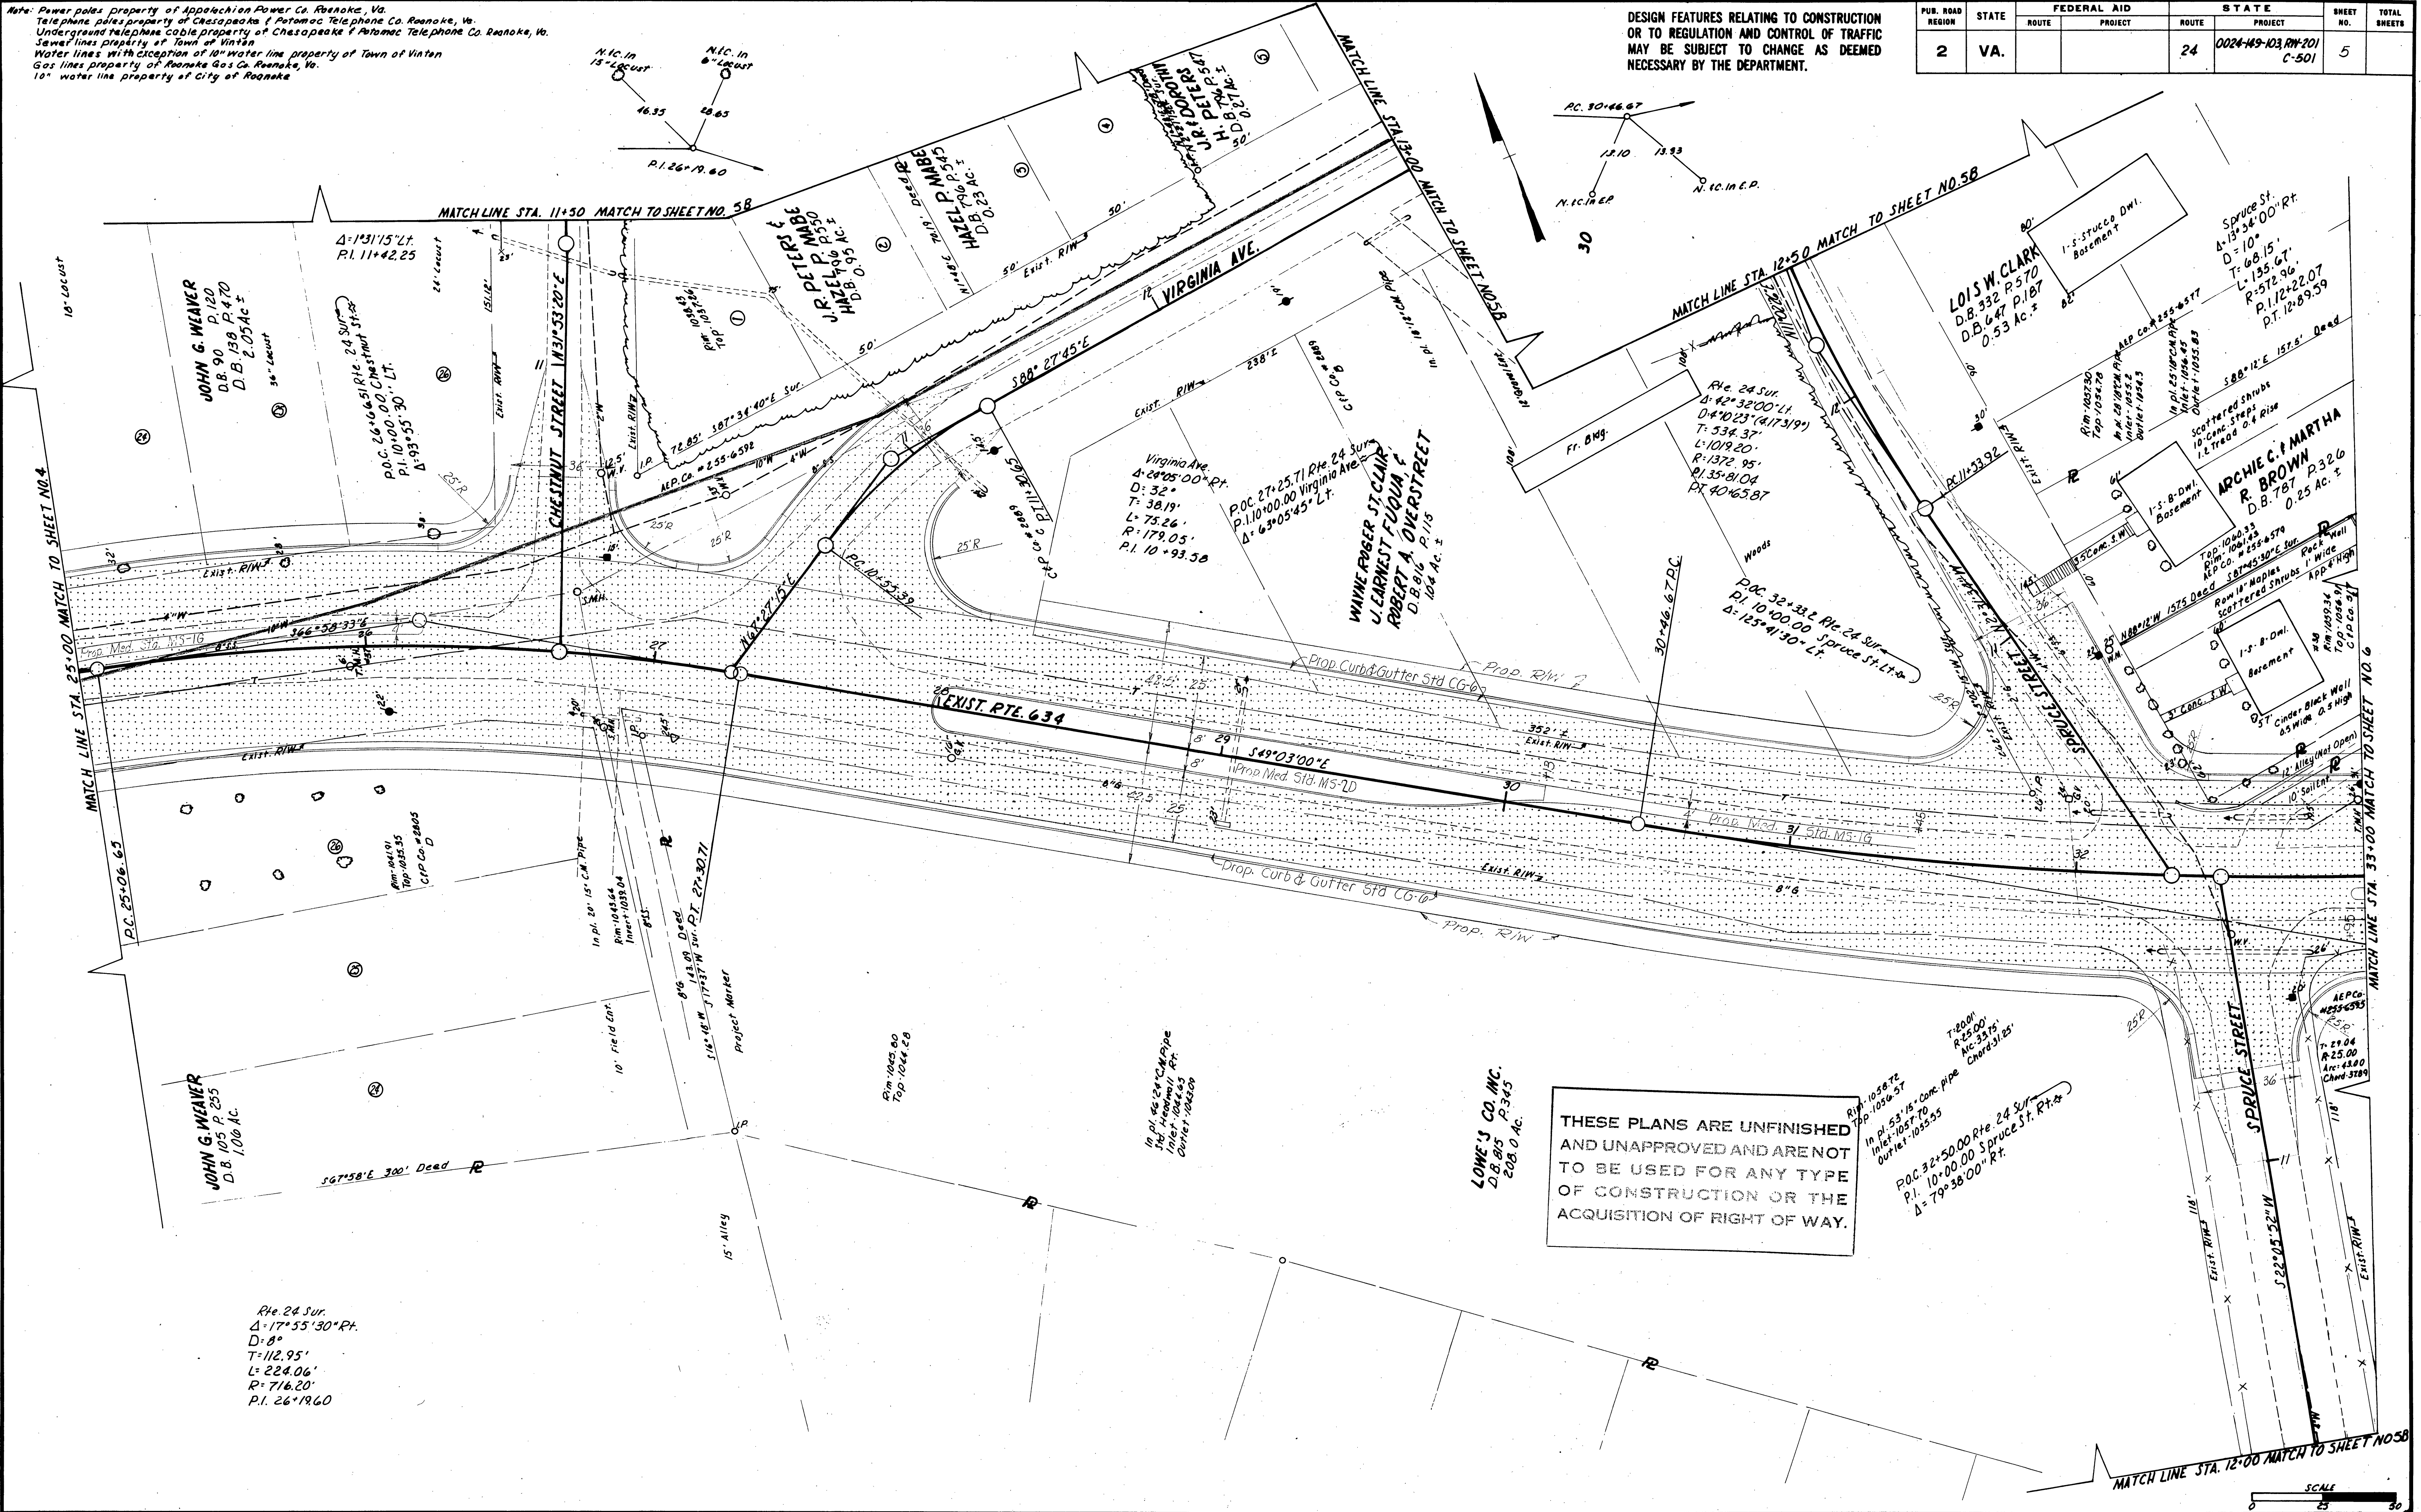

ROLL NO 1107

PLAN NOTE BOOK 432/3	DATE	BY	PLOTTED CHECKED INKED	SUPERVISED BY T.T. JACOBSEN, JR. DESIGNED BY J.M. POWELL, JR.