

UTILITY NOTES

ELECTRIC POWER POLES, MANHOLES & CABLES-
PROPERTY OF APPALACHIAN POWER CO.,
ROANOKE, VA.
TELEPHONE POLES, MANHOLES & CABLES-
PROPERTY OF C&P TELEPHONE CO. OF VA,
ROANOKE, VA.
WATER LINES, SANITARY AND STORM SEWER
LINES AND STREET LIGHTING EQUIPMENT-
PROPERTY OF CITY OF ROANOKE, VA.
GAS LINES-PROPERTY OF ROANOKE GAS CO.,
ROANOKE, VA.
CABLE TELEVISION-PROPERTY OF COX
CABLE ROANOKE, ROANOKE, VA.

WELLS AVE.
CUR. 12
Δ=12°29'23" LT.
D=6°00'00"
T=104.50'
L=208.16'
R=954.93'
PC=11+15.35
PI=12+19.85
PT=13+23.51

DESIGN FEATURES RELATING TO CONSTRUCTION OR
TO REGULATION AND CONTROL OF TRAFFIC MAY BE
SUBJECT TO CHANGE AS DEEMED NECESSARY BY
THE DEPARTMENT.

REVISED	PLAN NO.	STATE	FEDERAL AID	ROUTE	STATE	PROJECT	SHEET NO.
9-8-93 9-27-98 10-18-98	3	VA				U000-128-117, RW-201 C-501	3

THESE PLANS ARE UNFINISHED
AND ARE NOT TO BE USED FOR
ANY TYPE OF CONSTRUCTION.


SUPERVISED BY
DESIGNED BY

PLAN
NOTED
ALIGNED
CHECKED
REVISIONS


- LEGEND**
- STD. CG-6 CURB & GUTTER
 - STD. CG-12 CURB RAMP
 - STD. CG-9D ENTRANCE GUTTER
 - VAR. WIDTH X 4" CEM. CONC. SIDEWALK
 - STD. MS-2 RAISED GRASS MEDIAN STRIP
 - CURVE DATA
 - DRAINAGE STRUCTURE NO.
 - INLET PROTECTION
 - TEMPORARY FILTER BARRIER
 - SPECIAL DESIGN SIDEWALK

- LEGEND CONT.**
- PERMANENT UTILITY EASEMENT FOR APPALACHIAN POWER CO.
 - DENOTES CONSTRUCTION LIMITS IN CUTS
 - DENOTES CONSTRUCTION LIMITS IN FILLS

NOTE: FIGURES IN BRACKETS AND DOT-DASHED LINES DENOTE PERMANENT
UTILITY EASEMENTS.
FIGURES IN PARENTHESES AND DOT-DOT-DASHED LINES DENOTE
TEMPORARY EASEMENTS.
HATCHED AREAS DENOTES AREAS OF DEMOLITION OF PAVEMENT.

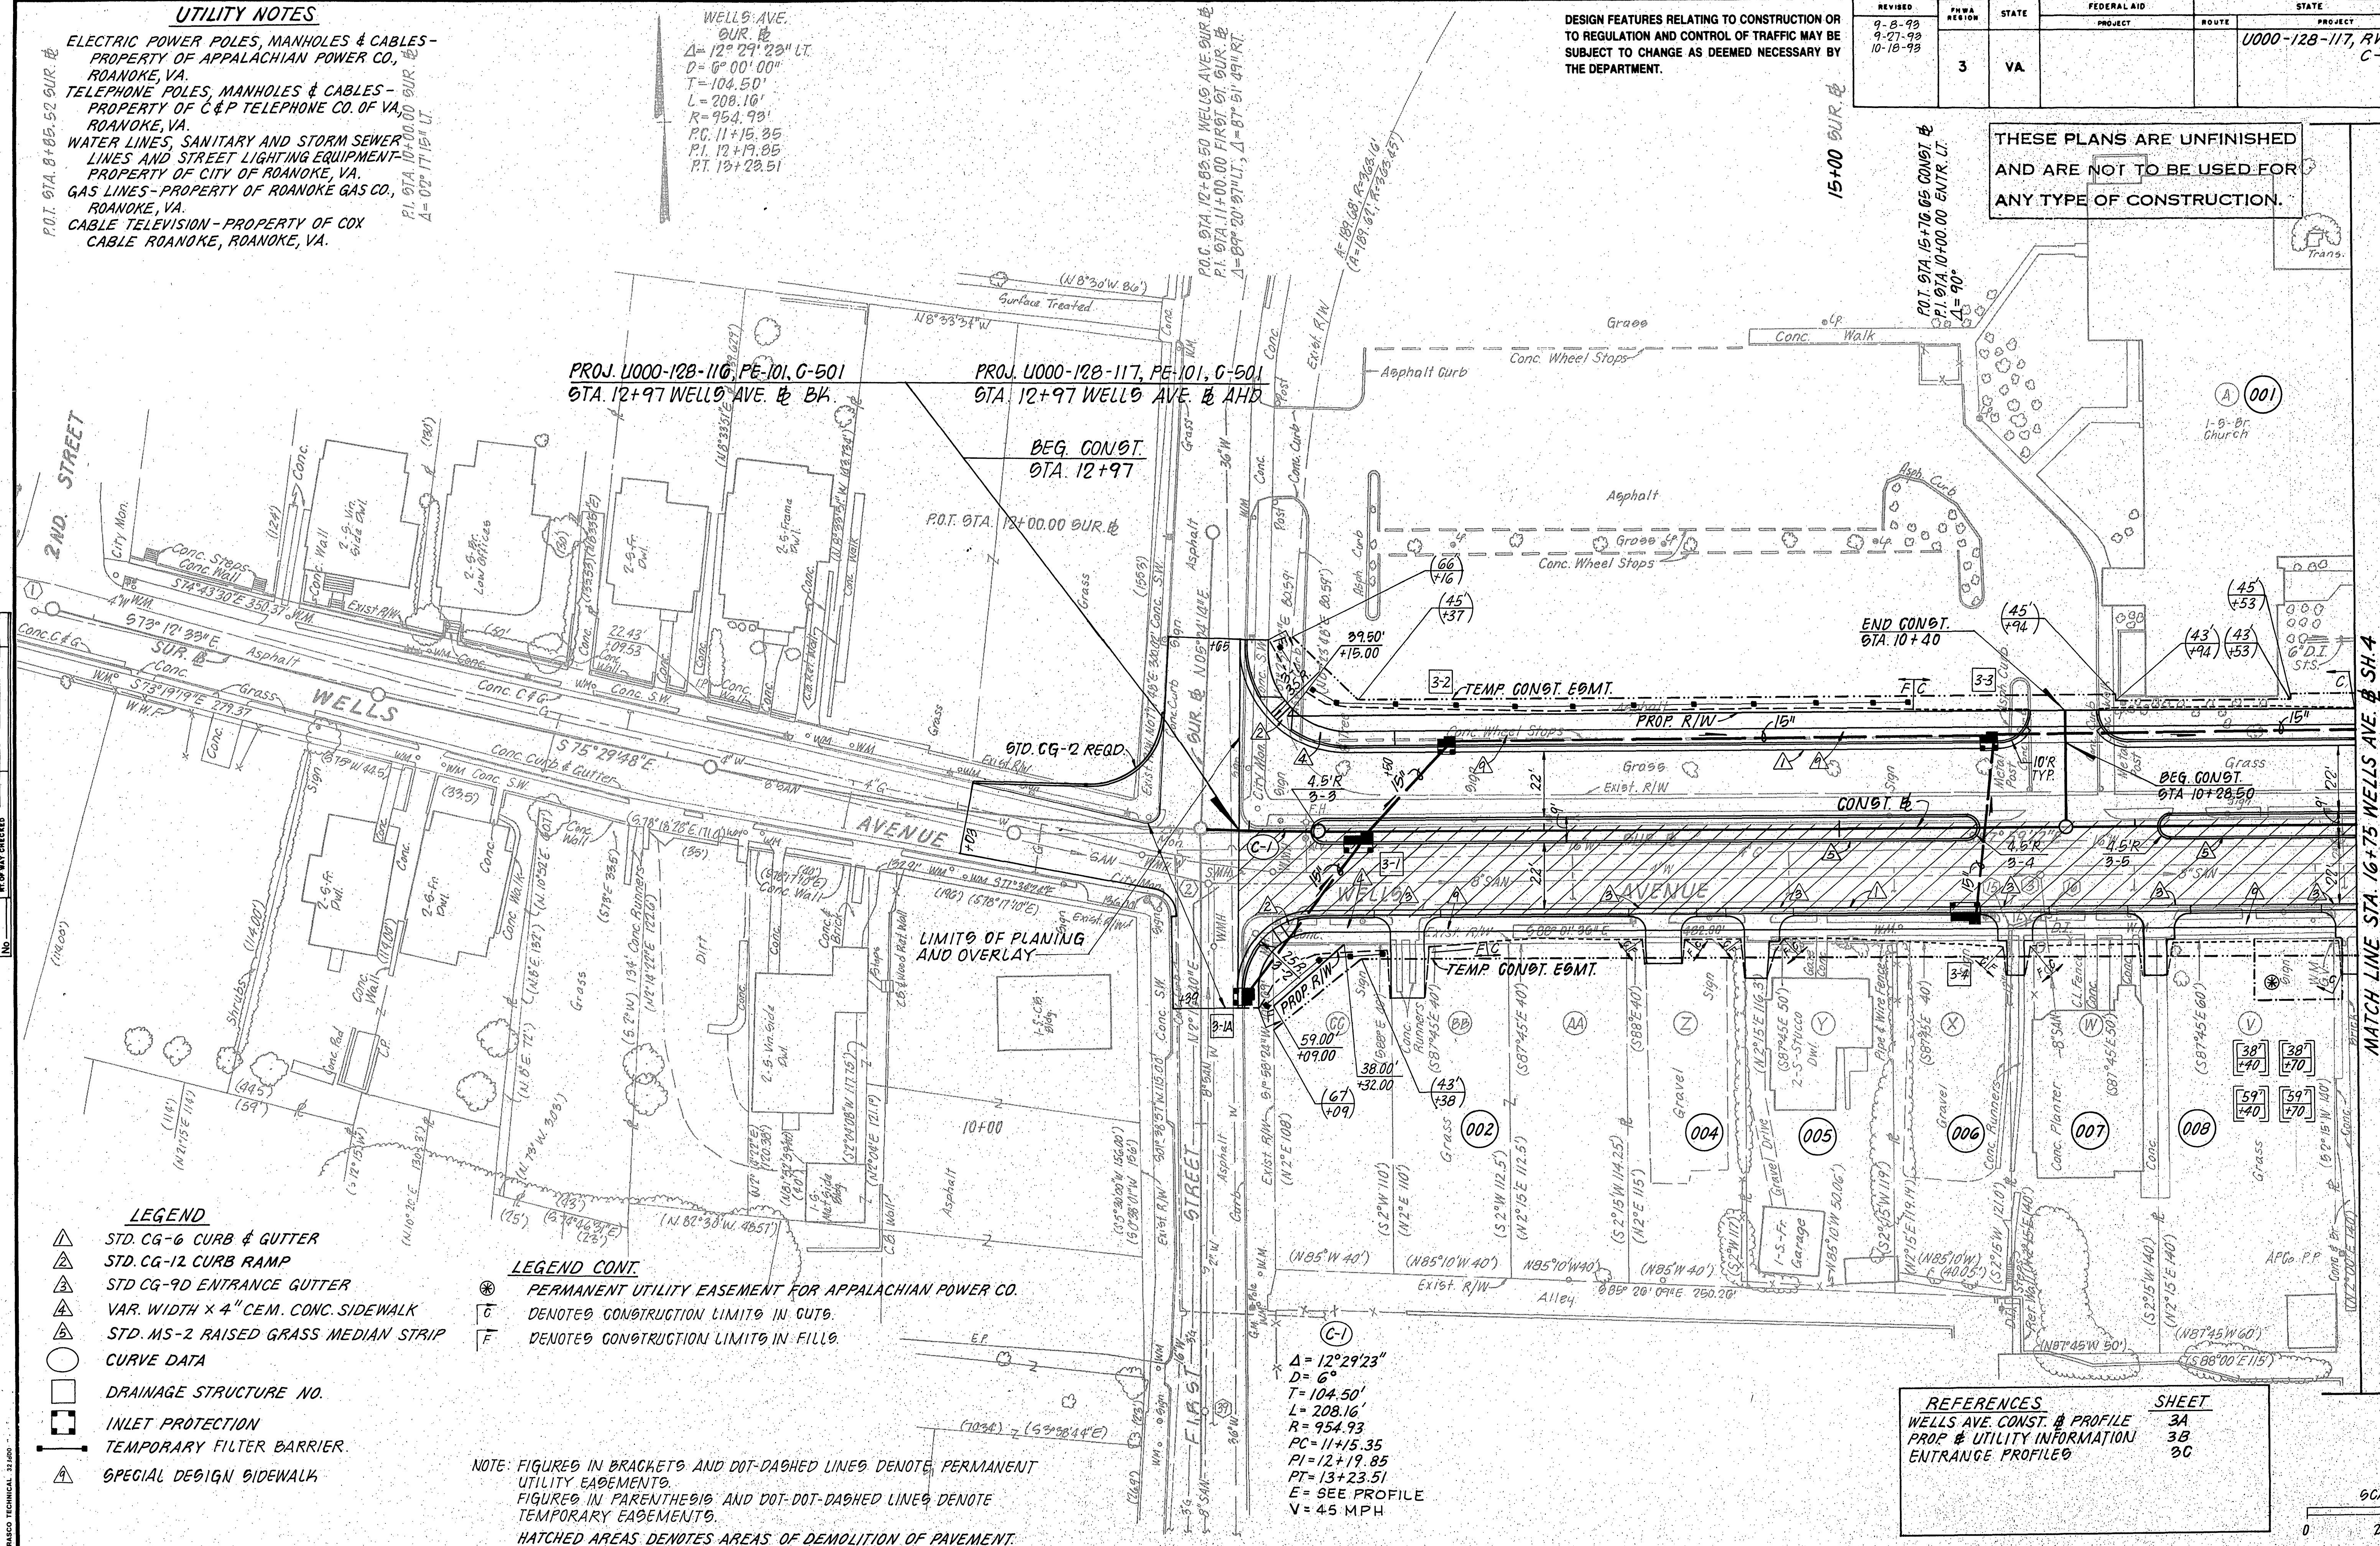

REFERENCES	SHEET
WELLS AVE. CONST. & PROFILE	3A
PROP. & UTILITY INFORMATION	3B
ENTRANCE PROFILE	3C

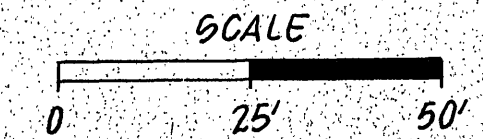

PLAN NO.	PROJECT	FILE NO.	SHEET NO.
U000-128-117			3