

PROFILE	BY	DATE
SURVEYED		
PLOTTED		
GRADES CHECKED		
B. M.'S. NOTED		
STRUCTURE NOTATIONS CHECKED		


TRASCO TECHNICAL 324726

VDOT No. 6014

DESIGN FEATURES RELATING TO CONSTRUCTION OR TO REGULATION AND CONTROL OF TRAFFIC MAY BE SUBJECT TO CHANGE AS DEEMED NECESSARY BY THE DEPARTMENT.

REVISED	FHWA REGION	STATE	FEDERAL AID		STATE		SHEET NO.
			ROUTE	PROJECT	ROUTE	PROJECT	
	3	VA.				4000-128-117, C-501 RW-201	4A

THESE PLANS ARE UNFINISHED
AND ARE NOT TO BE USED FOR
ANY TYPE OF CONSTRUCTION.

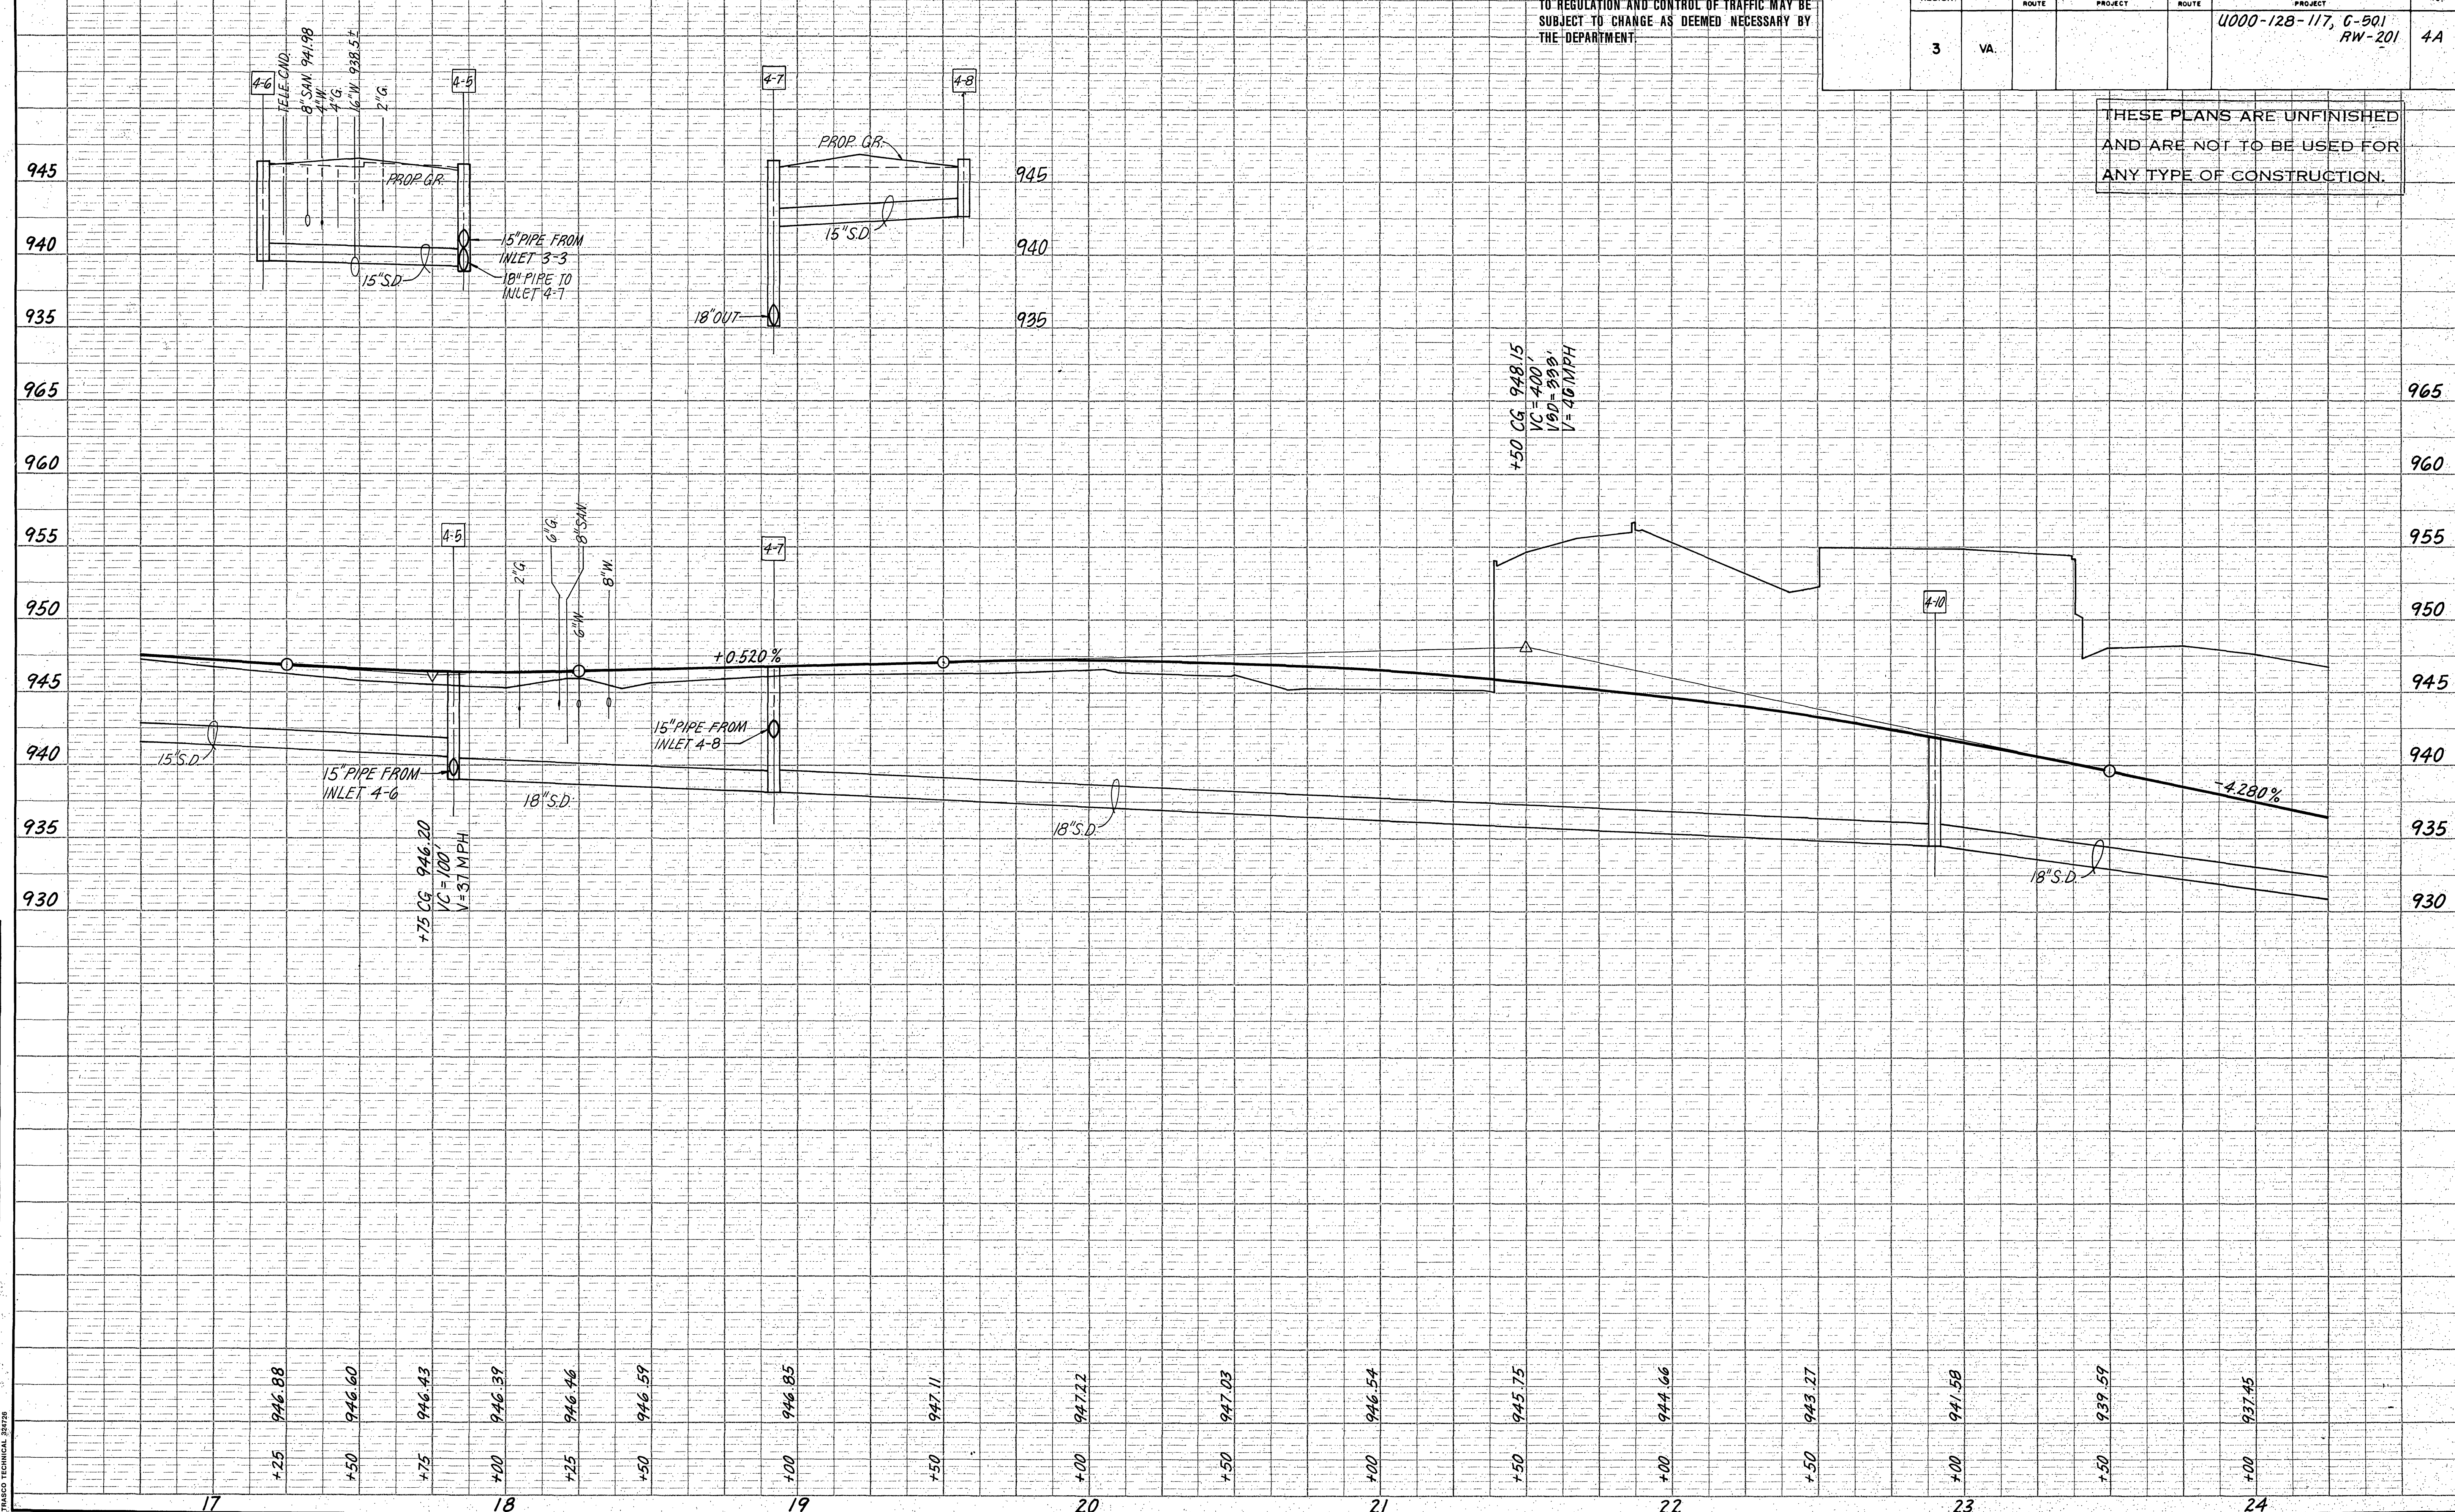

PLAN NO.	PROJECT	FILE NO.	SHEET NO.
	U000-128-117		4A