


B.M. Chiseled "D" On Conc. R/W Mon.
Intersection Williamson Rd & Wells Ave
LT Sta 28+42.00, 57.88'
Elev 923.43

DESIGN FEATURES RELATING TO CONSTRUCTION OR TO REGULATION AND CONTROL OF TRAFFIC MAY BE SUBJECT TO CHANGE AS DEEMED NECESSARY BY THE DEPARTMENT.

REVISED	FHWA REGION	STATE	FEDERAL AID		STATE		SHEET NO.
			ROUTE	PROJECT	ROUTE	PROJECT	
	3	VA.				0000-128-117, C-501 RW-201	5A

THESE PLANS ARE UNFINISHED
AND ARE NOT TO BE USED FOR
ANY TYPE OF CONSTRUCTION.

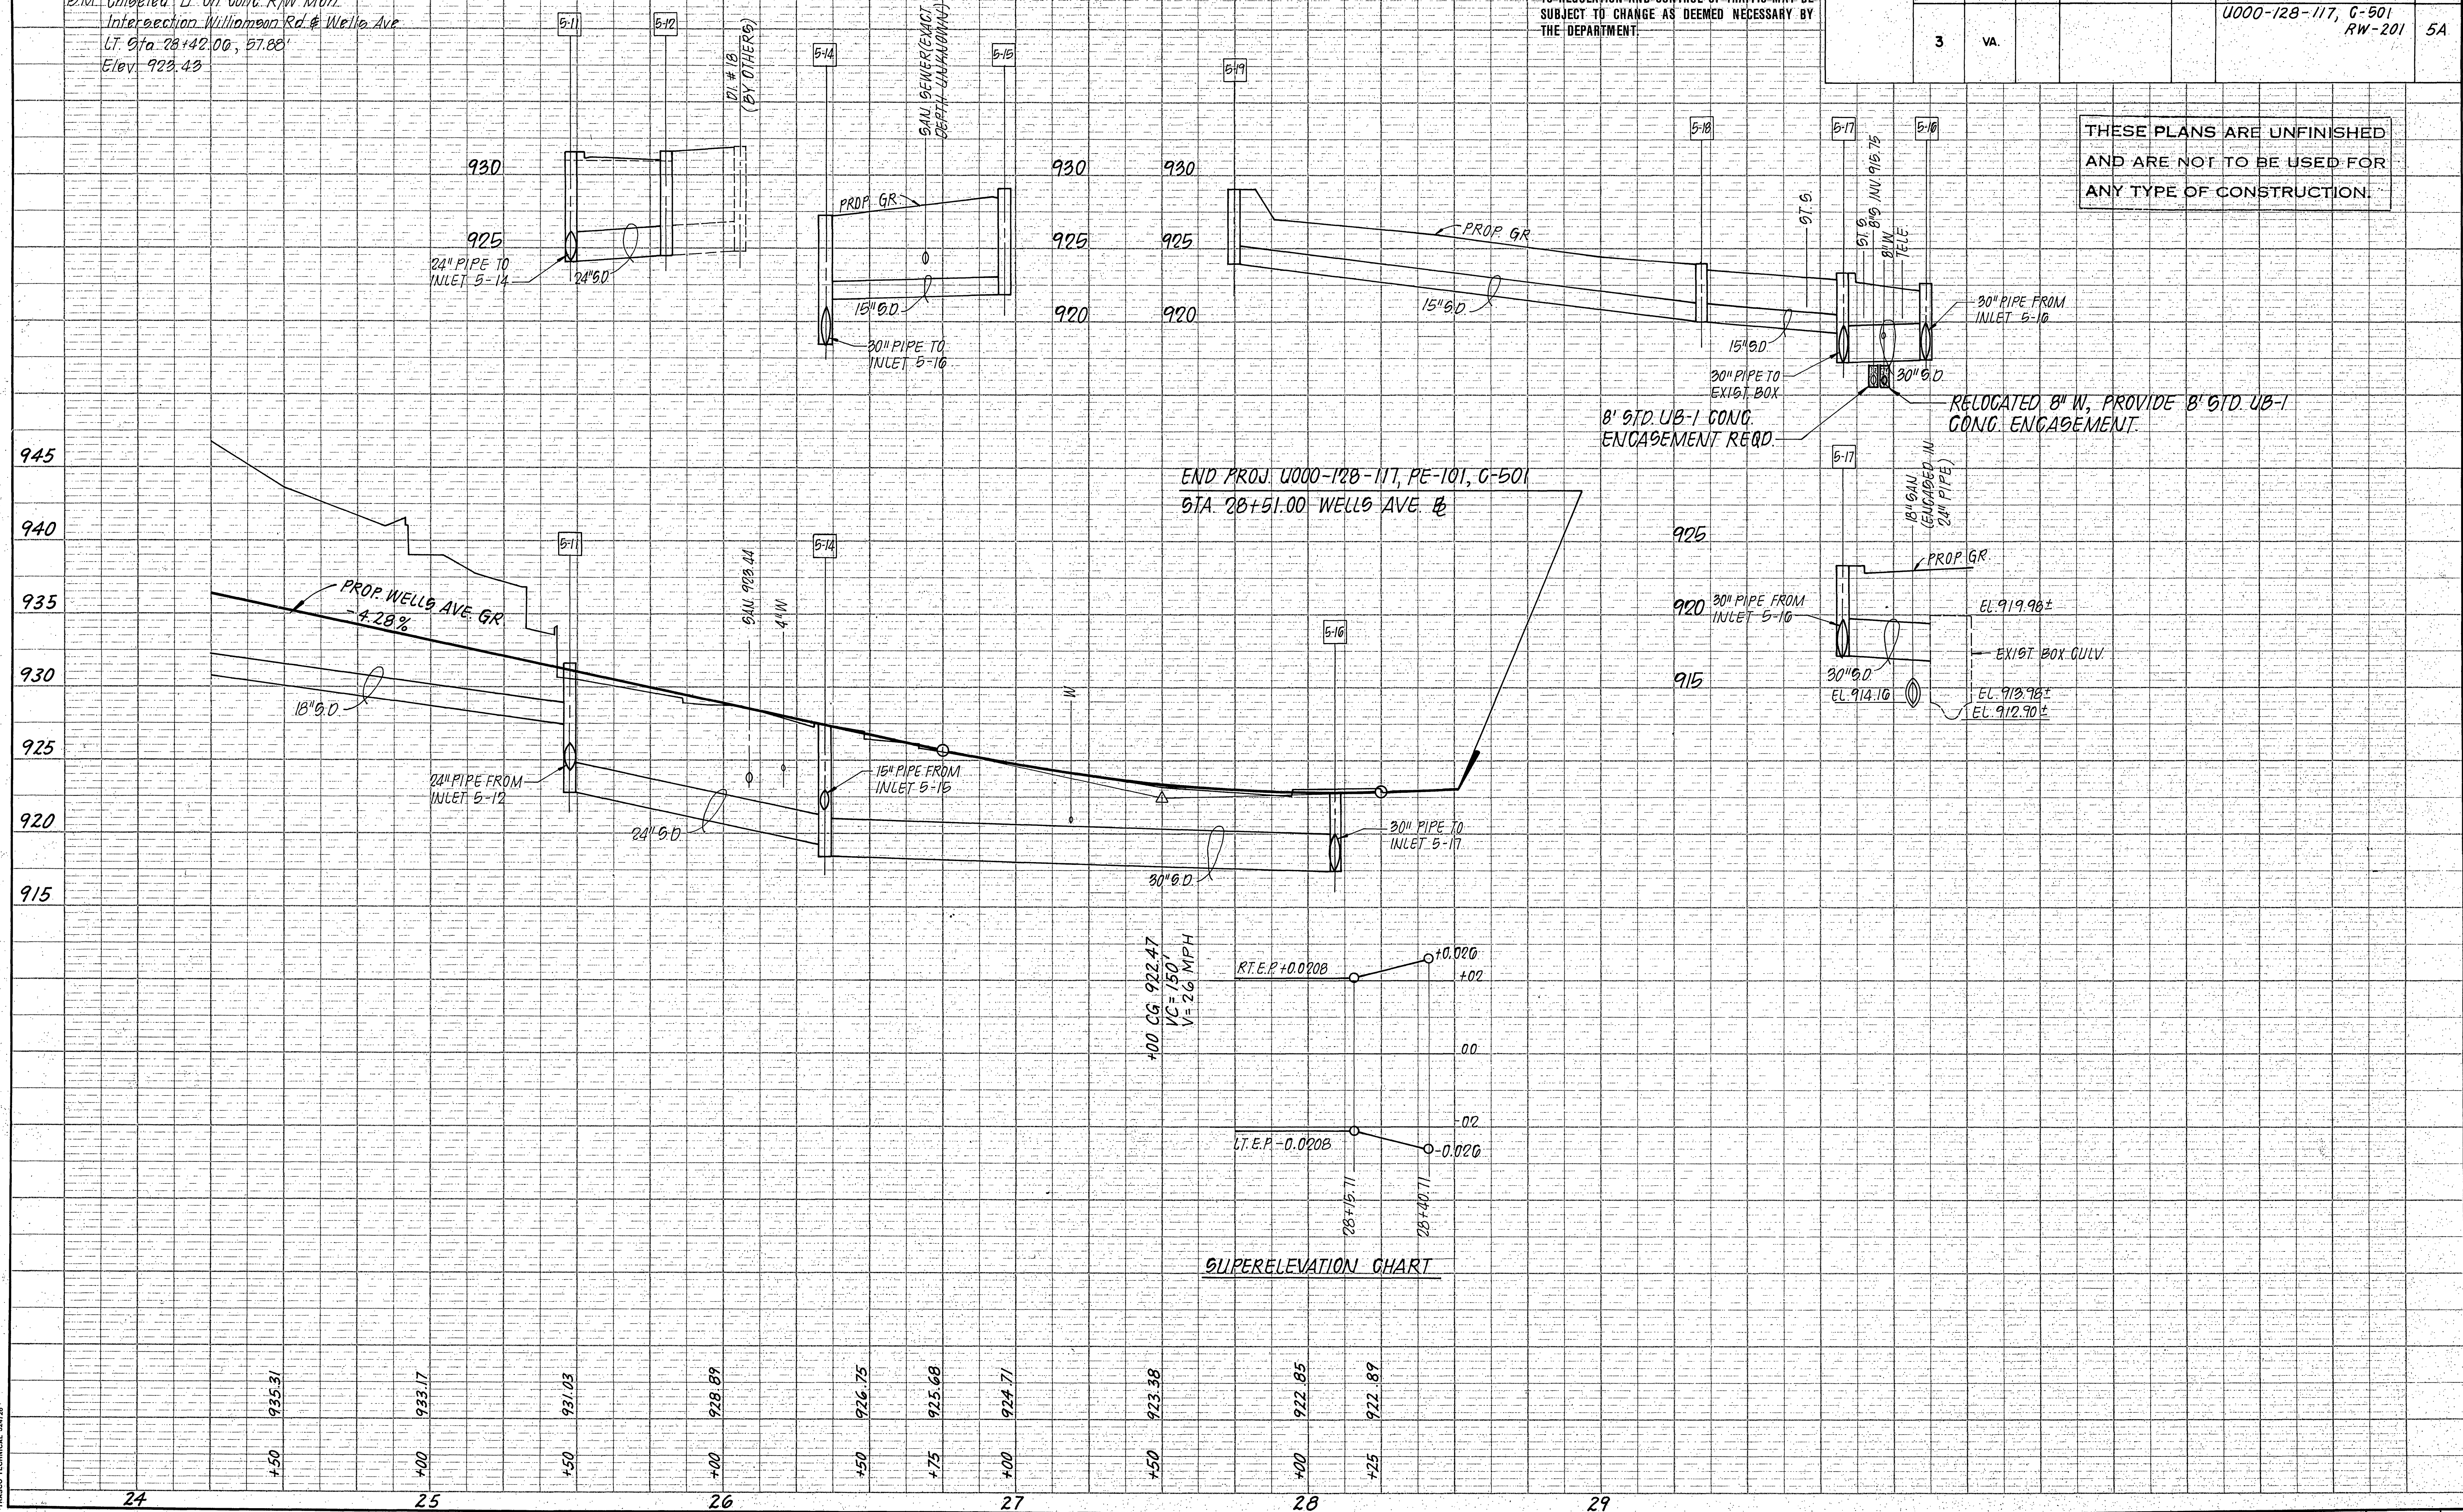

PROFILE		BY	DATE
SURVEYED			
PLOTTED			
GRADES CHECKED			
B. M.'S. NOTED			
STRUCTURE NOTATIONS CHECKED			

TRASCO TECHNICAL 324728

VDOT No. 6014

PLAN NO.	PROJECT	FILE NO.	SHEET NO.
A	U000-128-117		5A