


FOR BE BY	REVISED	FHWA REG. NO.	STATE	FEDERAL AID		STATE		SHEET NO.
	9-27-98 10-16-98			PROJECT	ROUTE	PROJECT		
		3	VA				0000-128-117, RW-201 C-501	9(4)

DESIGN FEATURES RELATING TO CONSTRUCTION OR TO REGULATION AND CONTROL OF TRAFFIC MAY BE SUBJECT TO CHANGE AS DEEMED NECESSARY BY THE DEPARTMENT.

PERM. UTL. ESMT. FOR APPALACHIAN POWER CO.

NOTE: FIGURES IN BRACKETS AND DOT-DASHED LINES DENOTE PERMANENT UTILITY EASEMENTS.
FIGURES IN PARENTHESES AND DOT-DOT-DASHED LINES DENOTE TEMPORARY EASEMENTS.

20' 00' CURB & GUTTER		STD. CG-6 CURB & GUTTER
		STD. CG-12 CURB CUT RAMP
		STD. CG-9 ENTRANCE GUTTER
		VAR. WIDTH x 4" CEM. CONC. SIDEWALK
		STD. MS-2 RAISED GRASS MEDIAN STRIP
		STD. RW-1B MORTAR RUBBLE RETAINING WALL
		STD. MS-1A SOLID CONC. RAISED MEDIAN STRIP
		PATTERNED CONC. CROSSWALK
		CURVE DATA
		DRAINAGE STRUCTURE NO.
	INLET PROTECTION	
	TEMPORARY FILTER BARRIER	

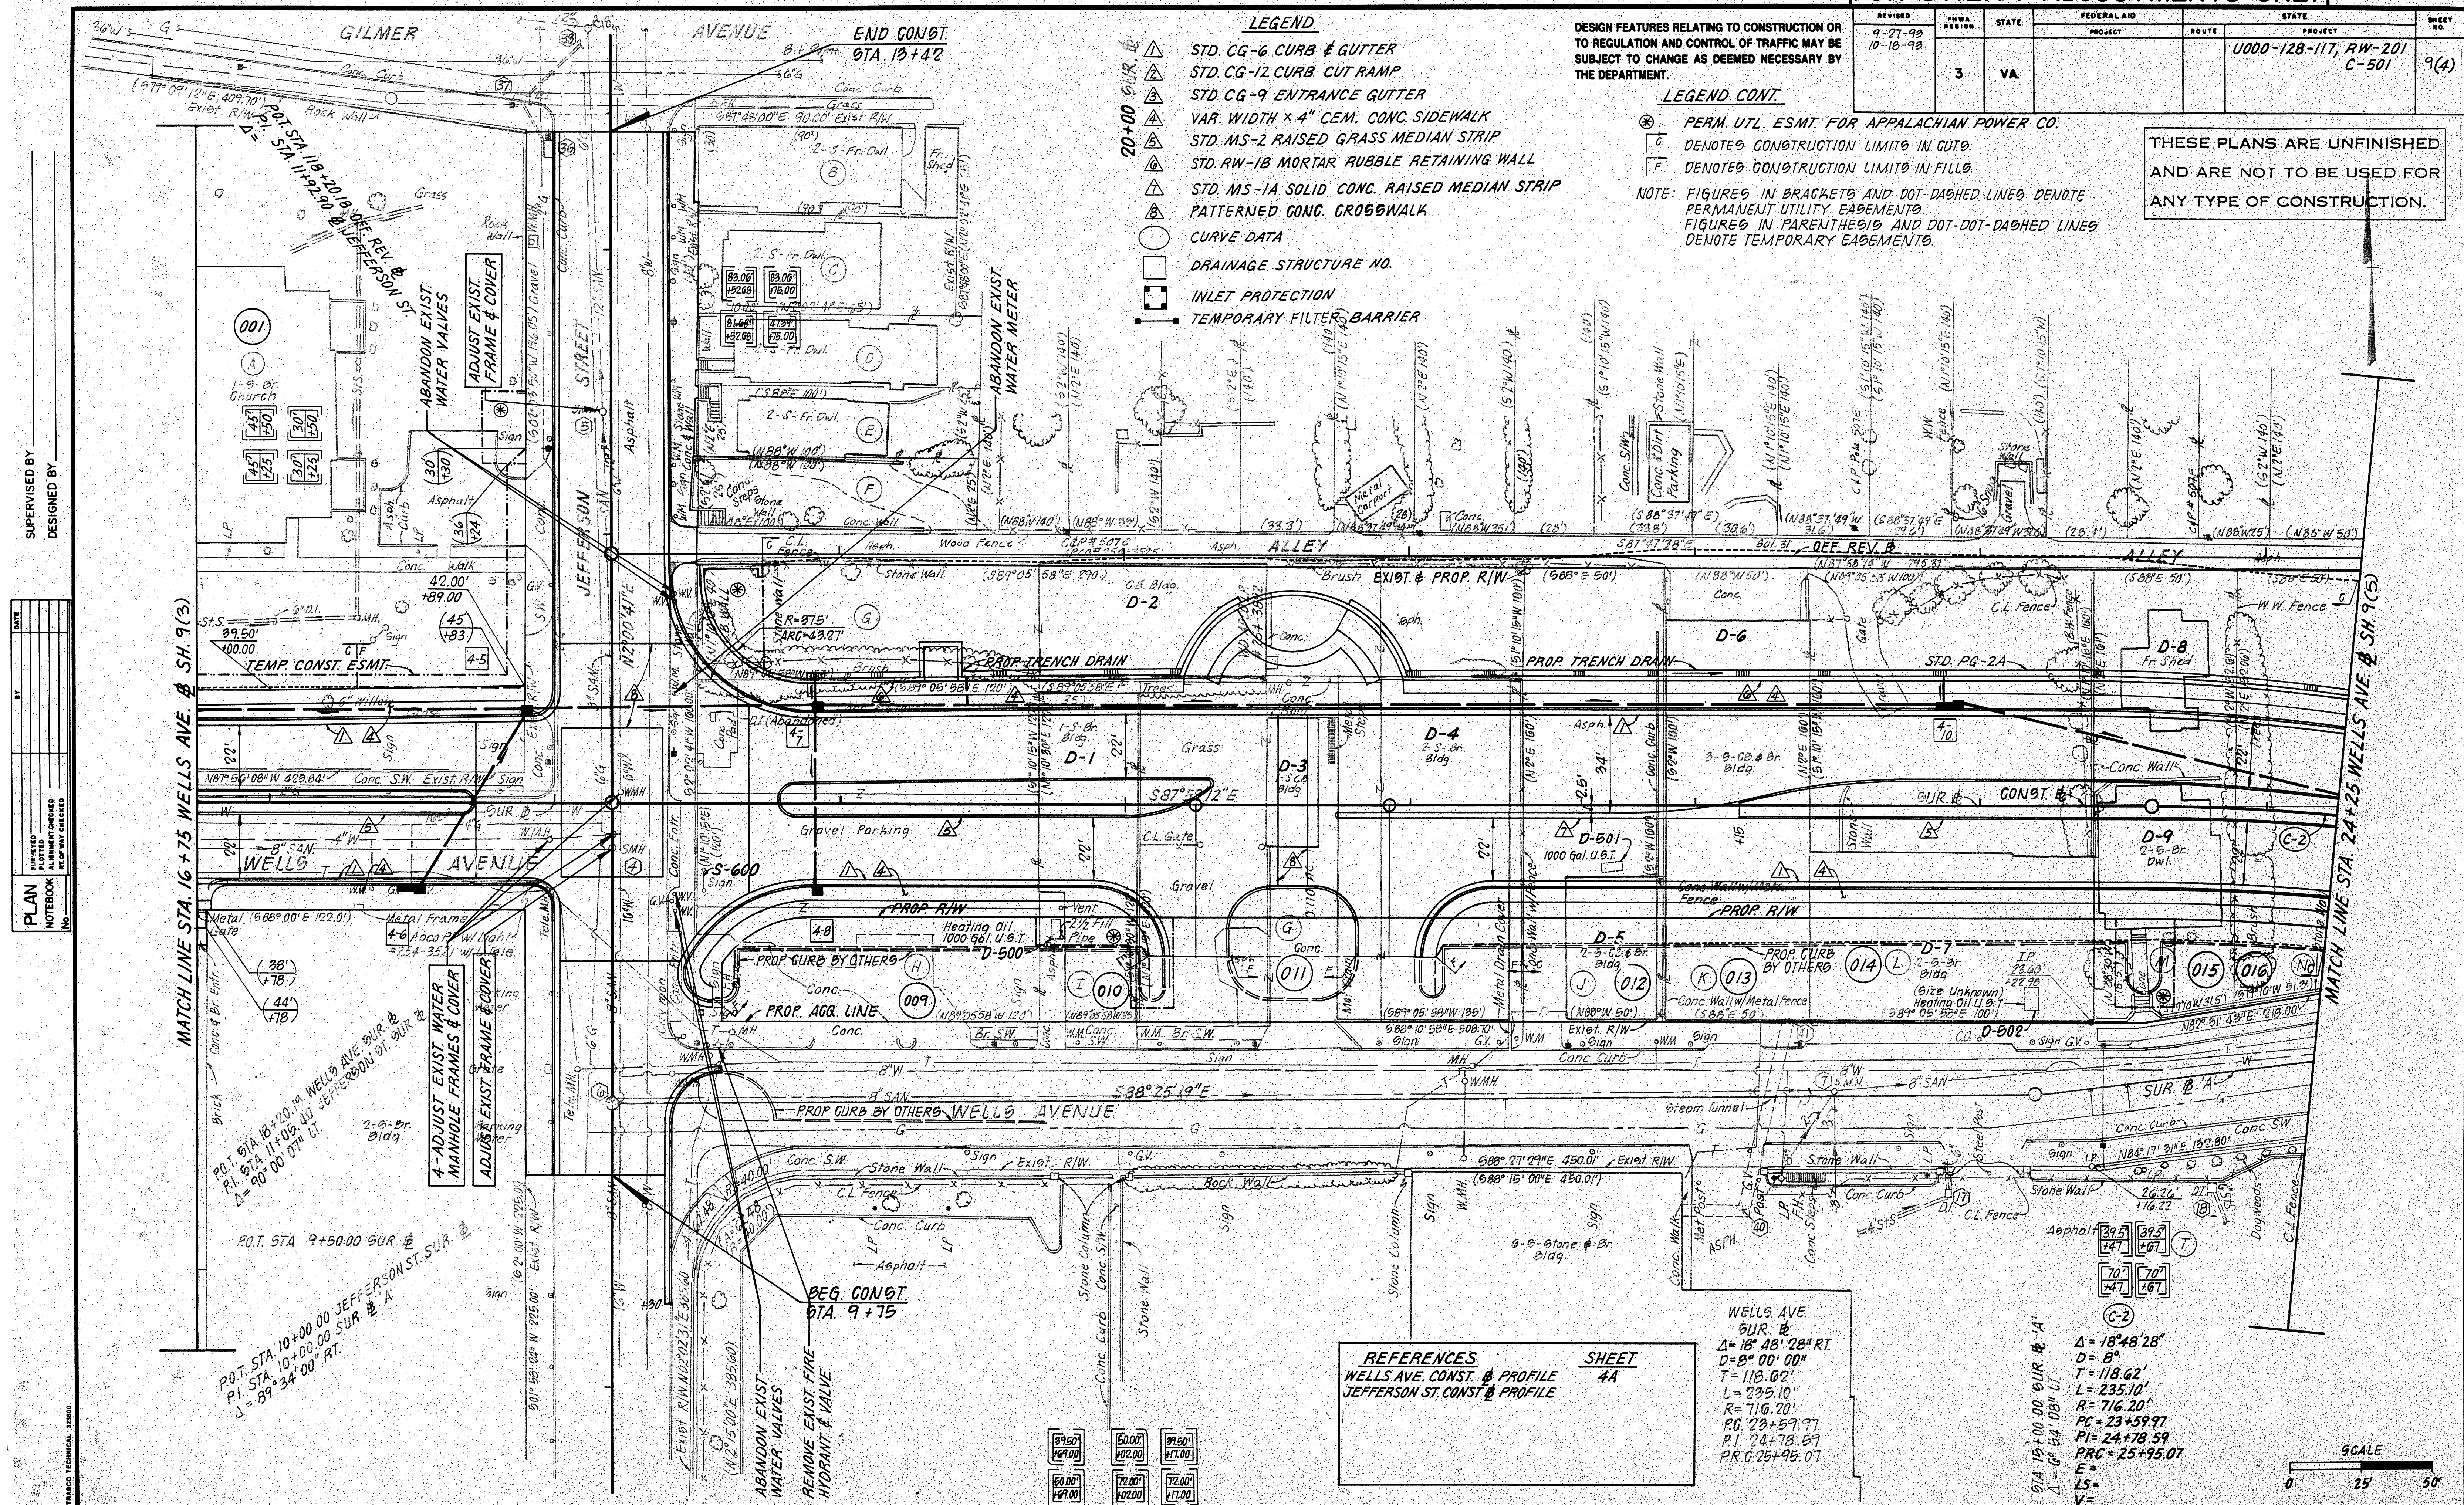

WELLS AVE. CONST. & PROFILE
JEFFERSON ST. CONST. & PROFILE

4A

WELLS AVE.
SUR. E
 $\Delta = 18^{\circ} 48' 28''$ R
 $D = 8^{\circ} 00' 00''$
 $T = 118.62'$
 $L = 235.10'$
 $R = 716.20'$
P.C. 23+59.77
P.I. 24+78.59
P.R.C. 25+95.07

$\Delta = 18^{\circ}48'28''$
 $D = 8^{\circ}$
 $T = 118.62'$
 $L = 235.10'$
 $R = 716.20'$
 $PC = 23+59.97$
 $PI = 24+78.59$
 $PRC = 25+95.07$
 $E =$
 $LS =$

SCALE

0 25 50