


DATE	BY	PROFILE
		SURVIVED
		PLOTTED
		GRADES CHECKED
		B. W. NOTED
		NO. _____
		STRUCTURE NOTATION: CHKD

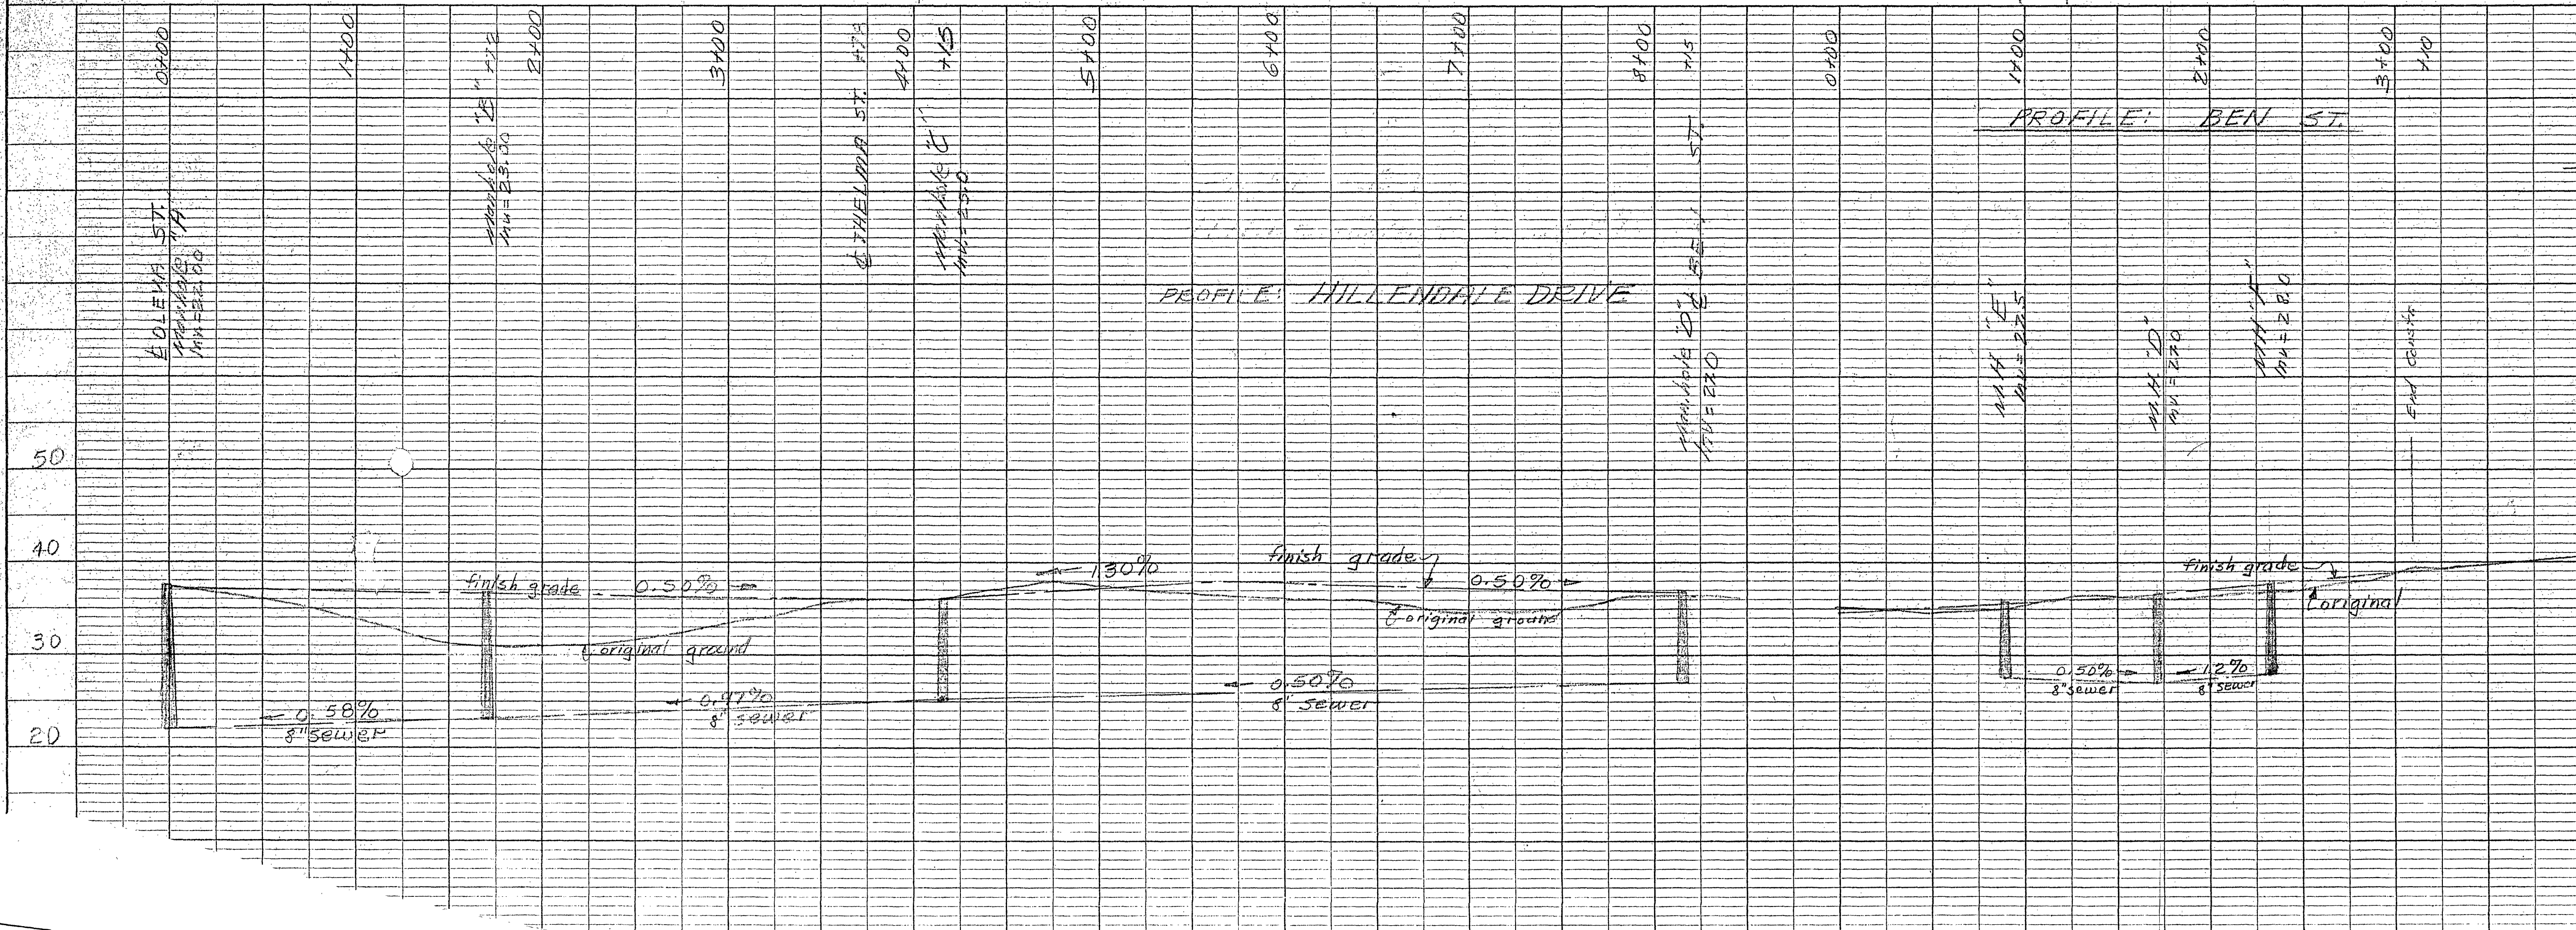

Approved: Paul R. Matthews 9-15-60
 Secy- Roanoke County Planning Comm. date
James B. Edwards 9-15-60
 Roanoke County Sanitation Authority date
H. Chas. Boyles 9-19-60
 City Engineer - Roanoke, Va. date
Wm. K. Senobach 9-19-60
 Agent for Roanoke Planning Comm. date
Resident Engineer - Va. Dept. of Hwys. date

MILLENDALE
PROPERTY OF
VALLEY BUILDERS INC.
Essex County, Va.
Plan Scale: 1"=100' Sept. 5, 1966
By: J. P. Buckner
S.E.E.

Profile Scale
Hor. 1"=50'
Vert. 1"=10'

COMMONWEALTH OF VIRGINIA
I. F. FARRER
CIVIL ENGINEER
CERTIFICATE No. 78
REGISTERED PROFESSIONAL ENGINEER