

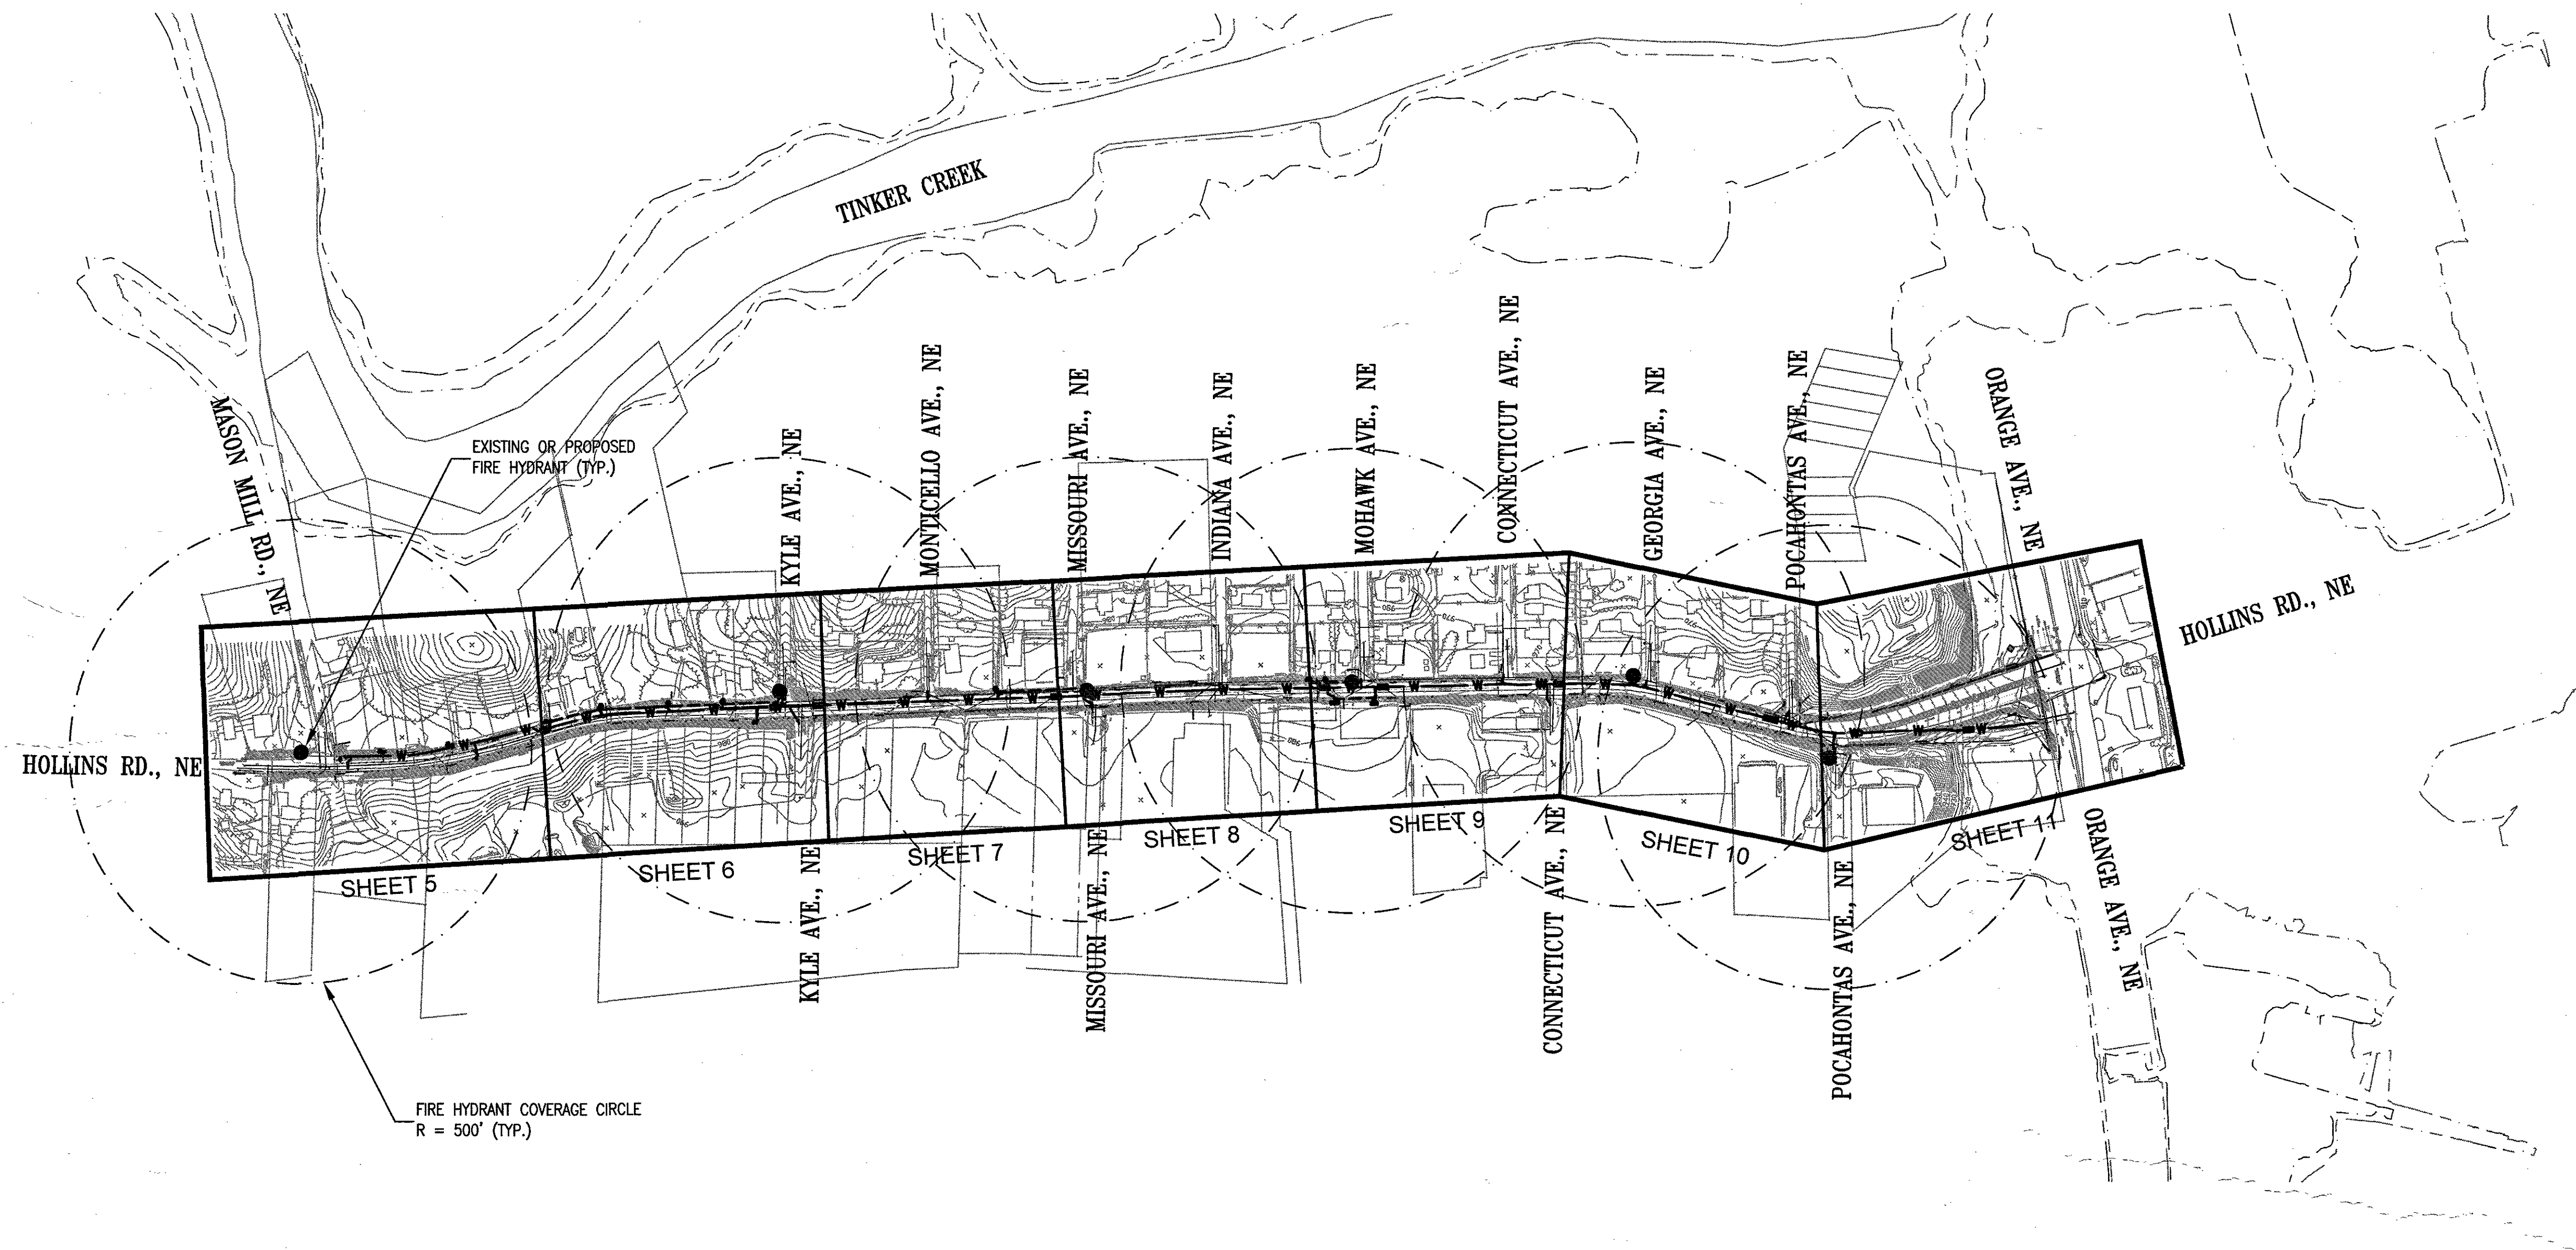


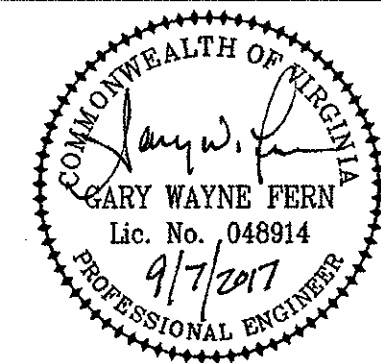

GRAPHIC SCALE

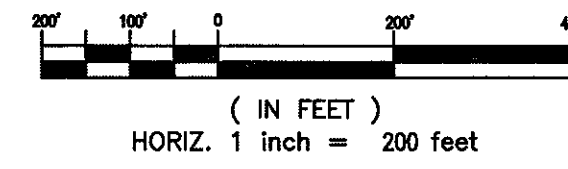

WESTERN VIRGINIA WATER AUTHORITY
601 South Jefferson Street, Suite 300
Roanoke, Virginia 24011

DES: PJM
DRAWN: JES
CHECK: GWF
DATE: 9/07/17

SCALE: AS SHOWN
HORIZ: 1" = 200'
VERT: N/A

HOLLINS ROAD WATER MAIN REPLACEMENT - PHASE 2

SHEET LAYOUT

REV	DATE	DESCRIPTION

DRAWING	SHEET
-	4