
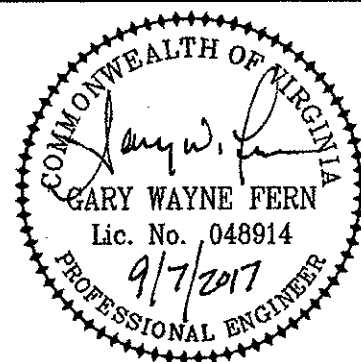


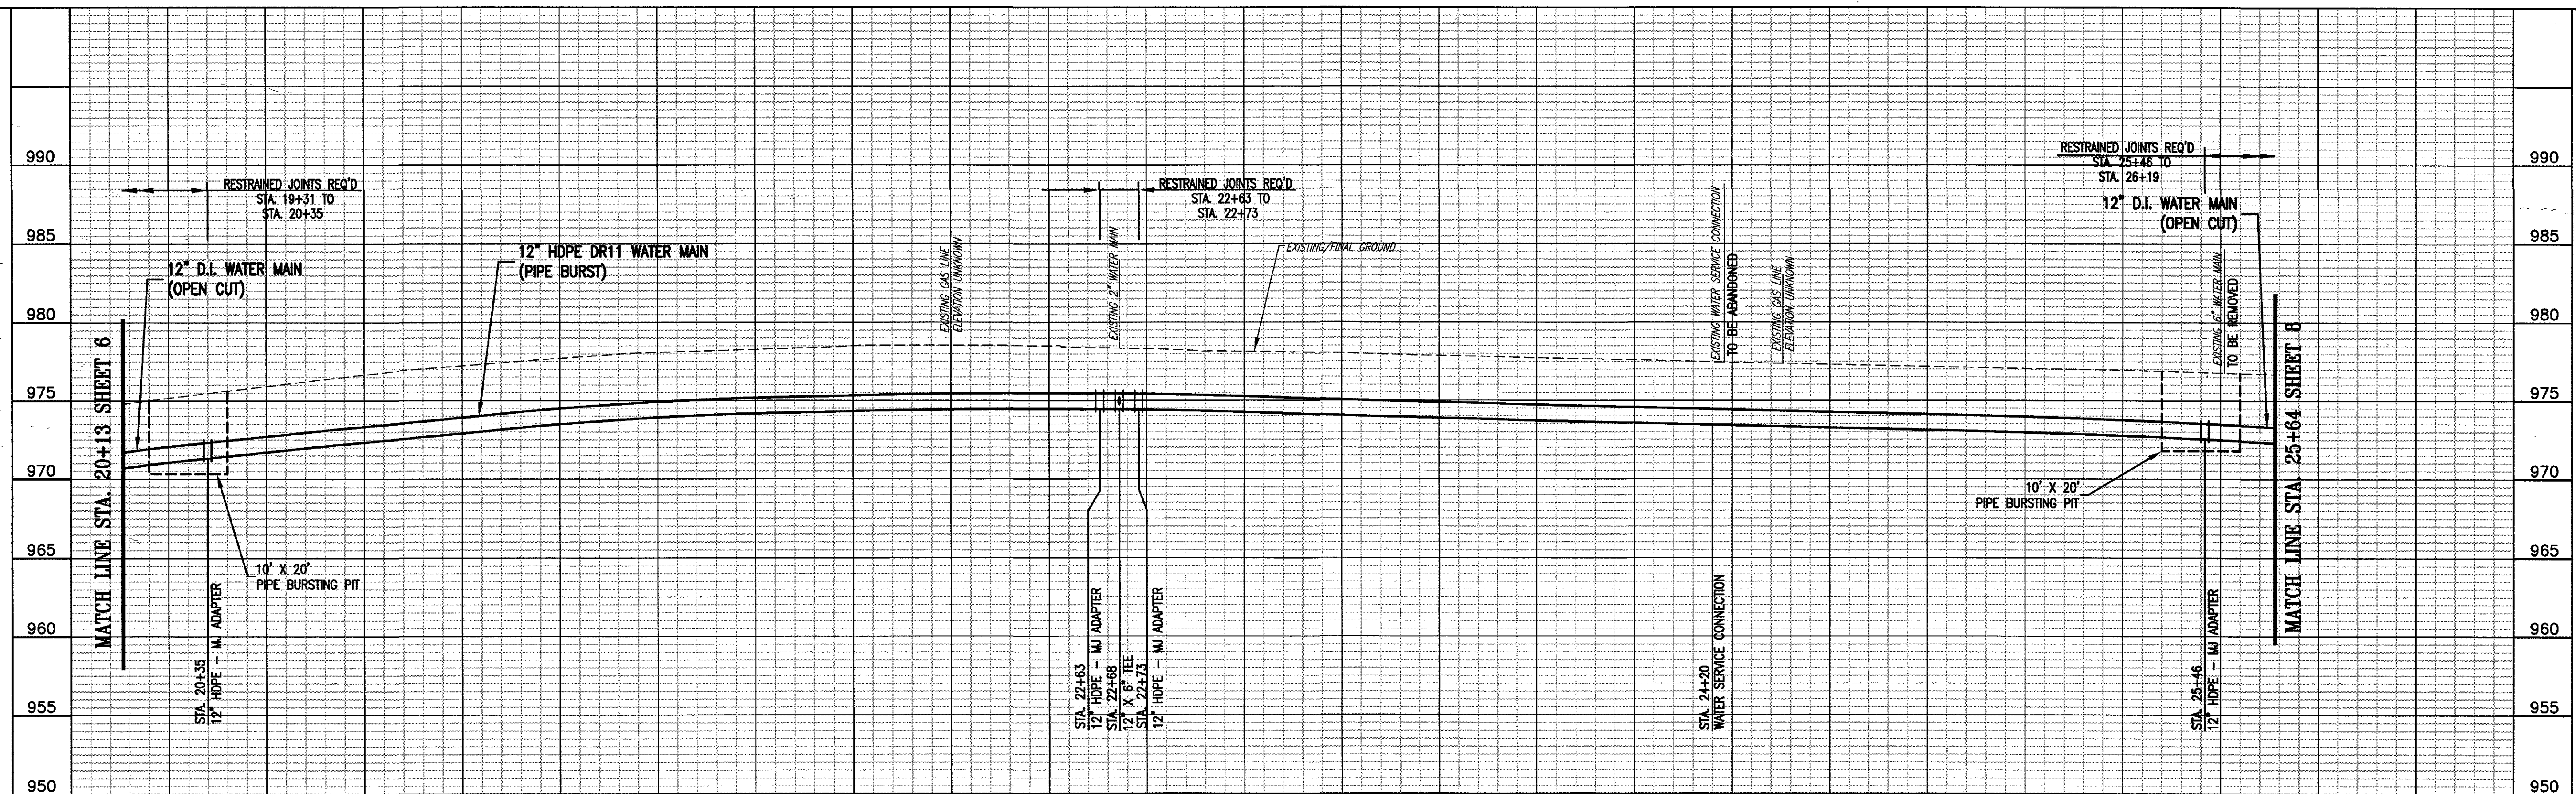

DES: PJM	SCALE: AS SHOWN
DRAWN: JES	HORIZ: 1" = 20'
CHECK: GWF	VERT: 1" = 5'
DATE: 9/07/17	

PLAN - PROFILE
STA. 20+13 TO 25+64

REV	DATE	DESCRIPTION
	DRAWING	SHEET
	—	7