




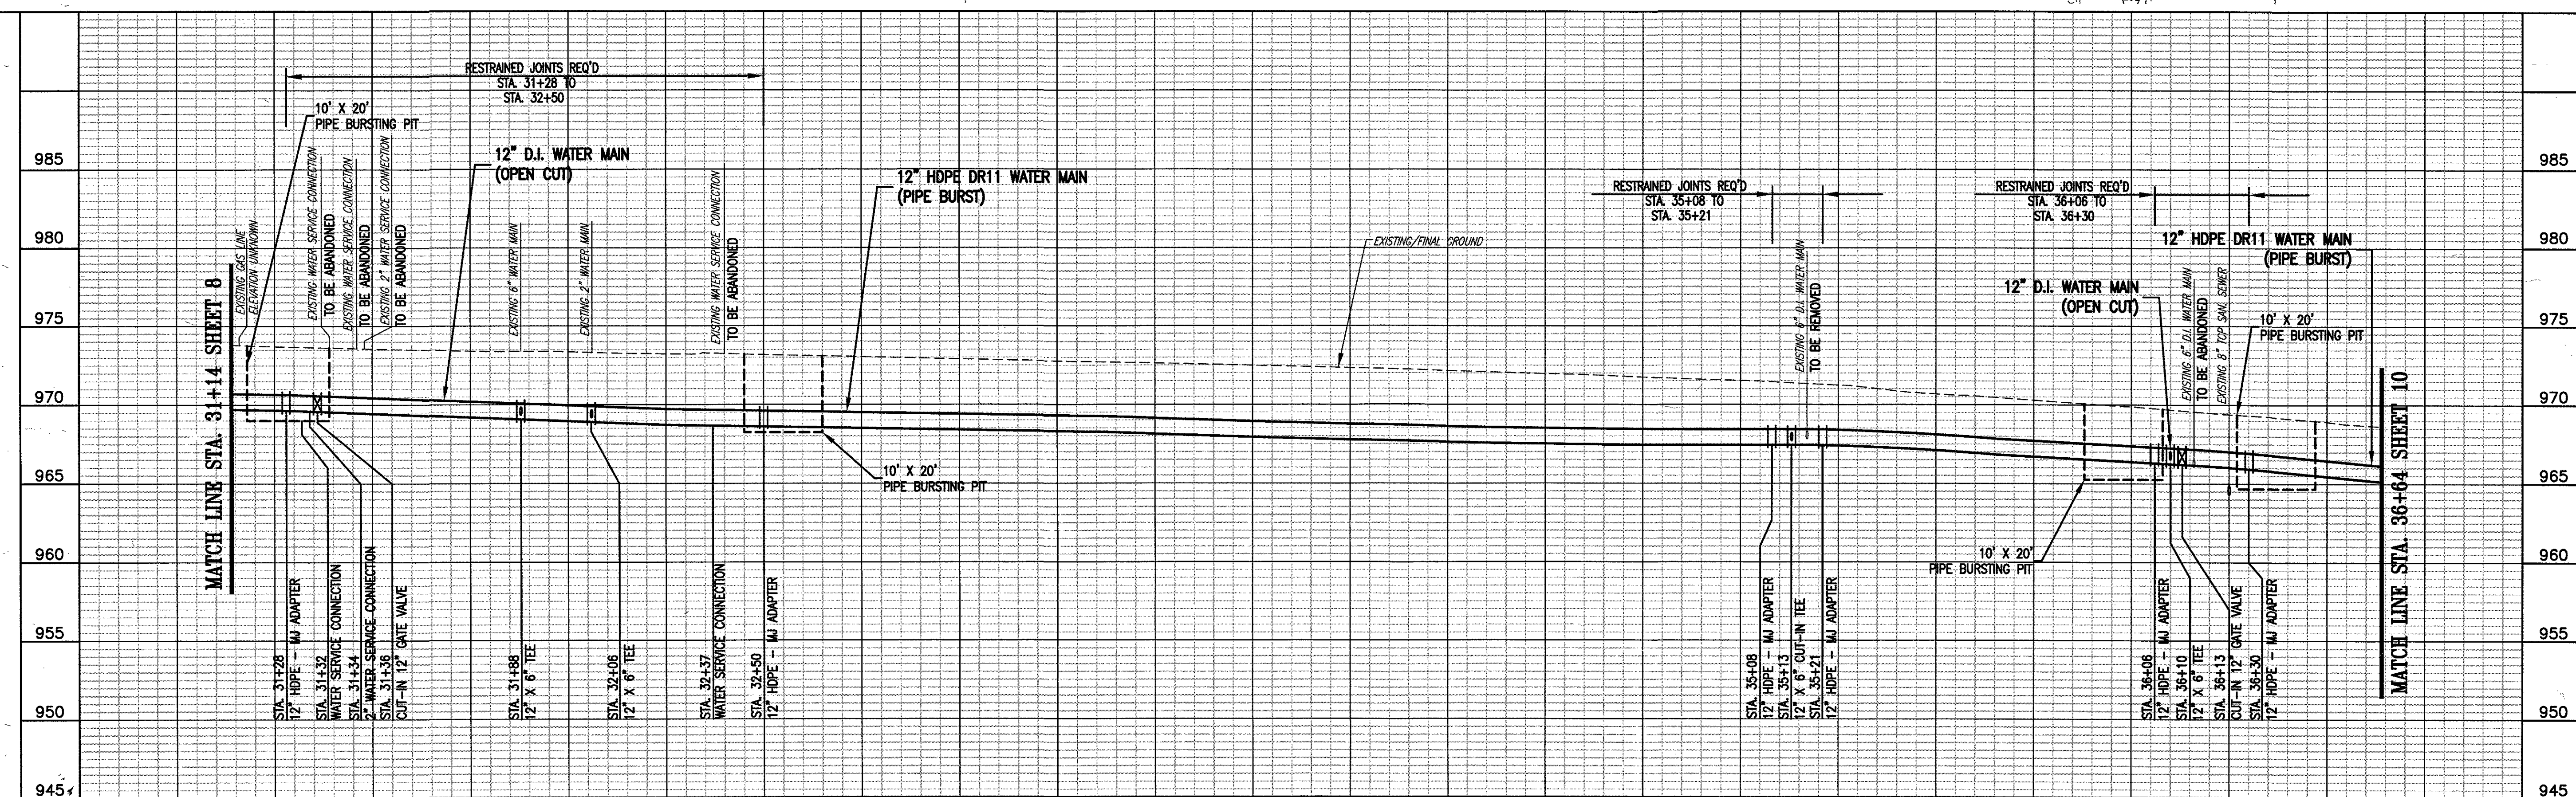

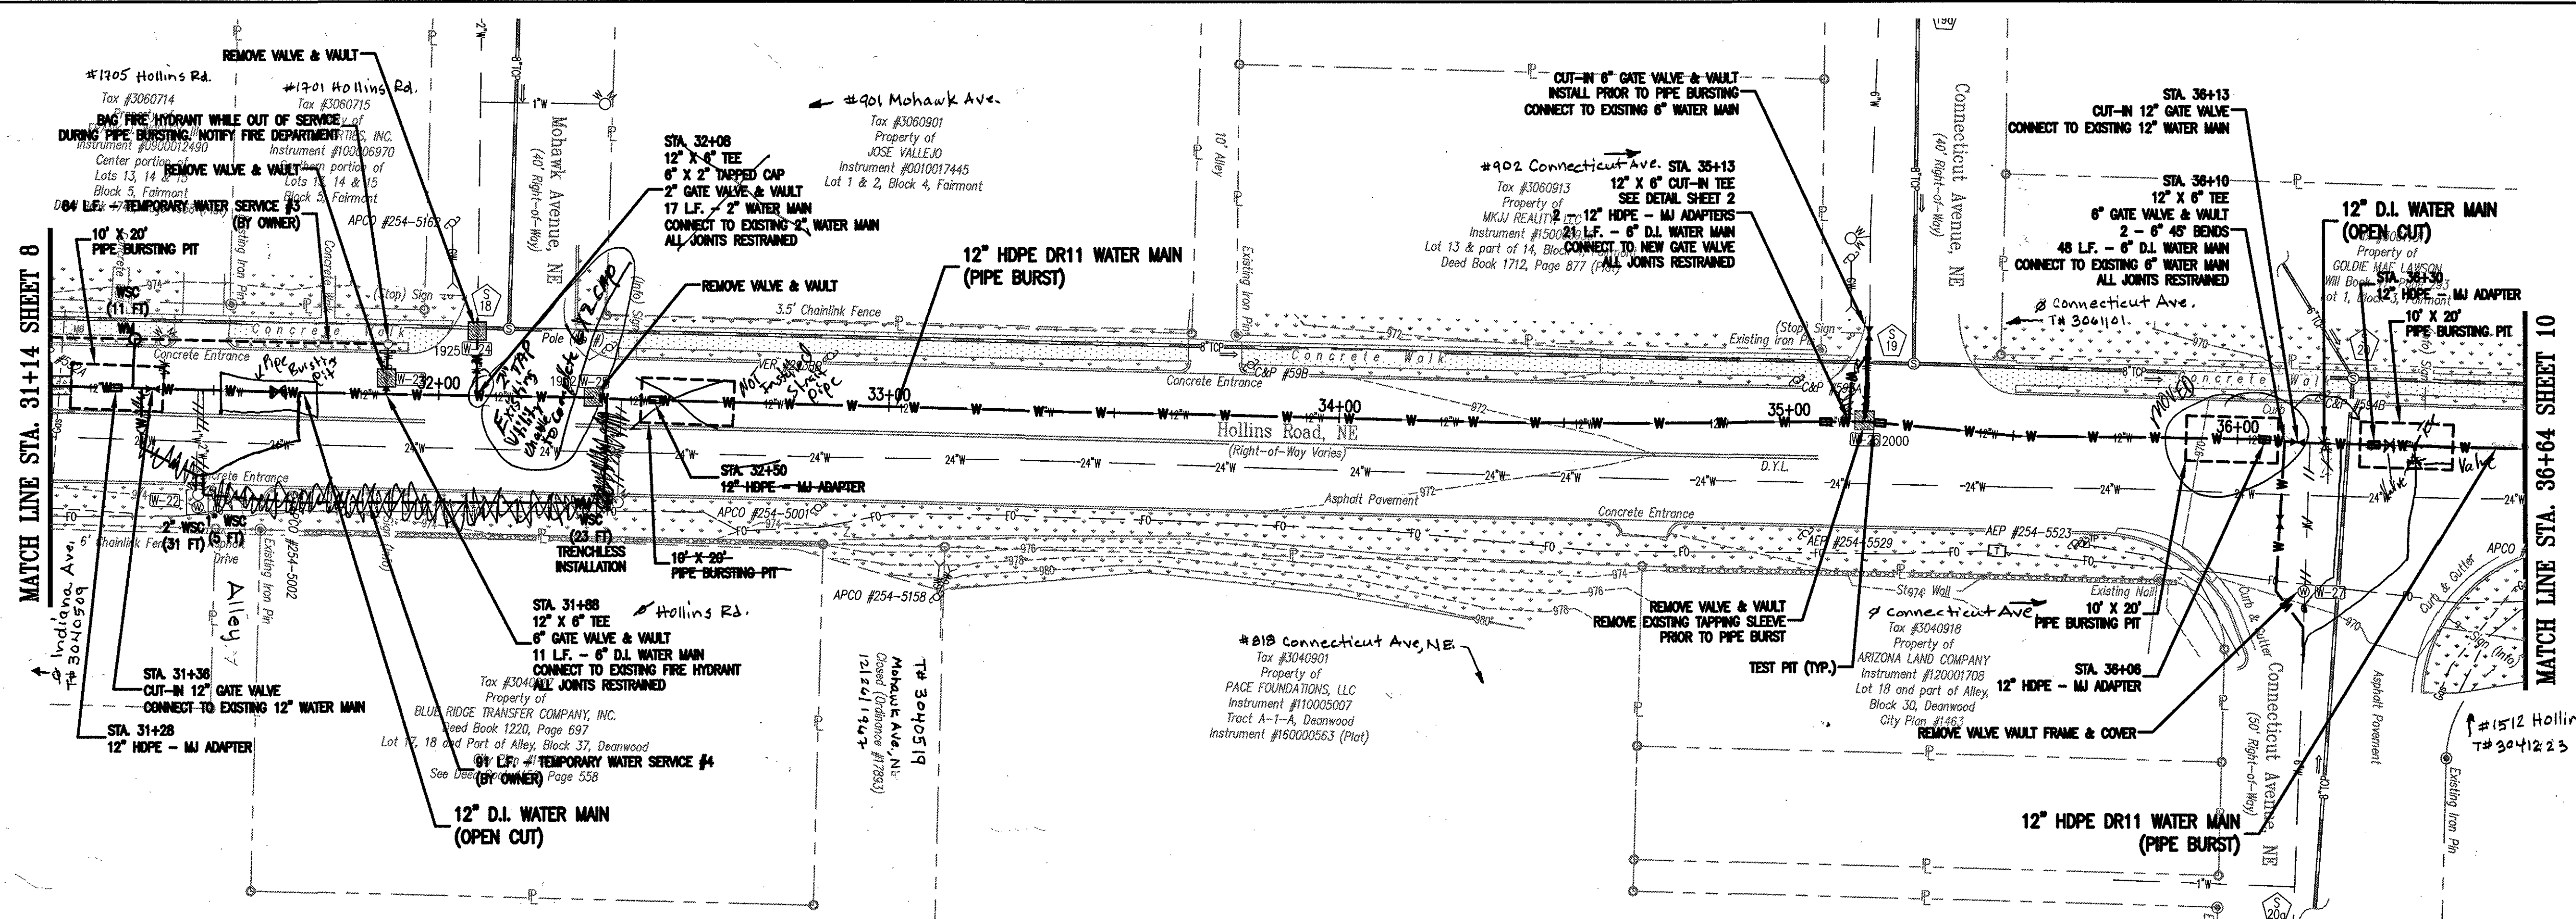

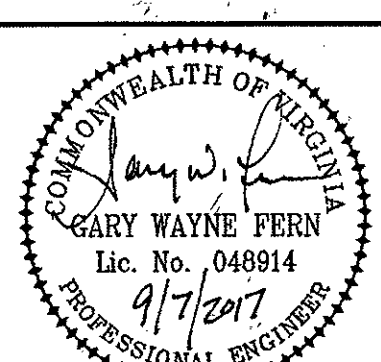

Whitman, Requardt & Associates, LLP
1700 Kraft Dr, Suite 1200, Blacksburg, VA 24060

WESTERN VIRGINIA WATER AUTHORITY
601 South Jefferson Street, Suite 300
Roanoke, Virginia 24011

DES: PJM
DRAWN: JES
CHECK: GWP
DATE: 9/07/17

SCALE: AS SHOWN
HORIZ: 1" = 20'
VERT: 1" = 5'

HOLLINS ROAD WATER MAIN REPLACEMENT - PHASE 2

PLAN - PROFILE
STA. 31+14 TO 36+64

REV	DATE	DESCRIPTION

DRAWING
-

SHEET
9