
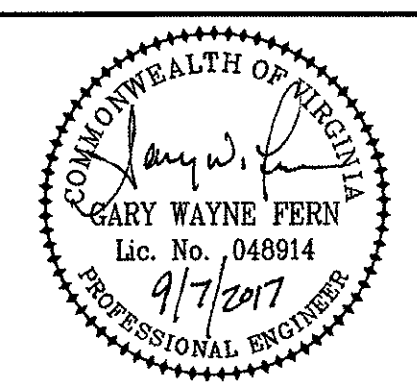
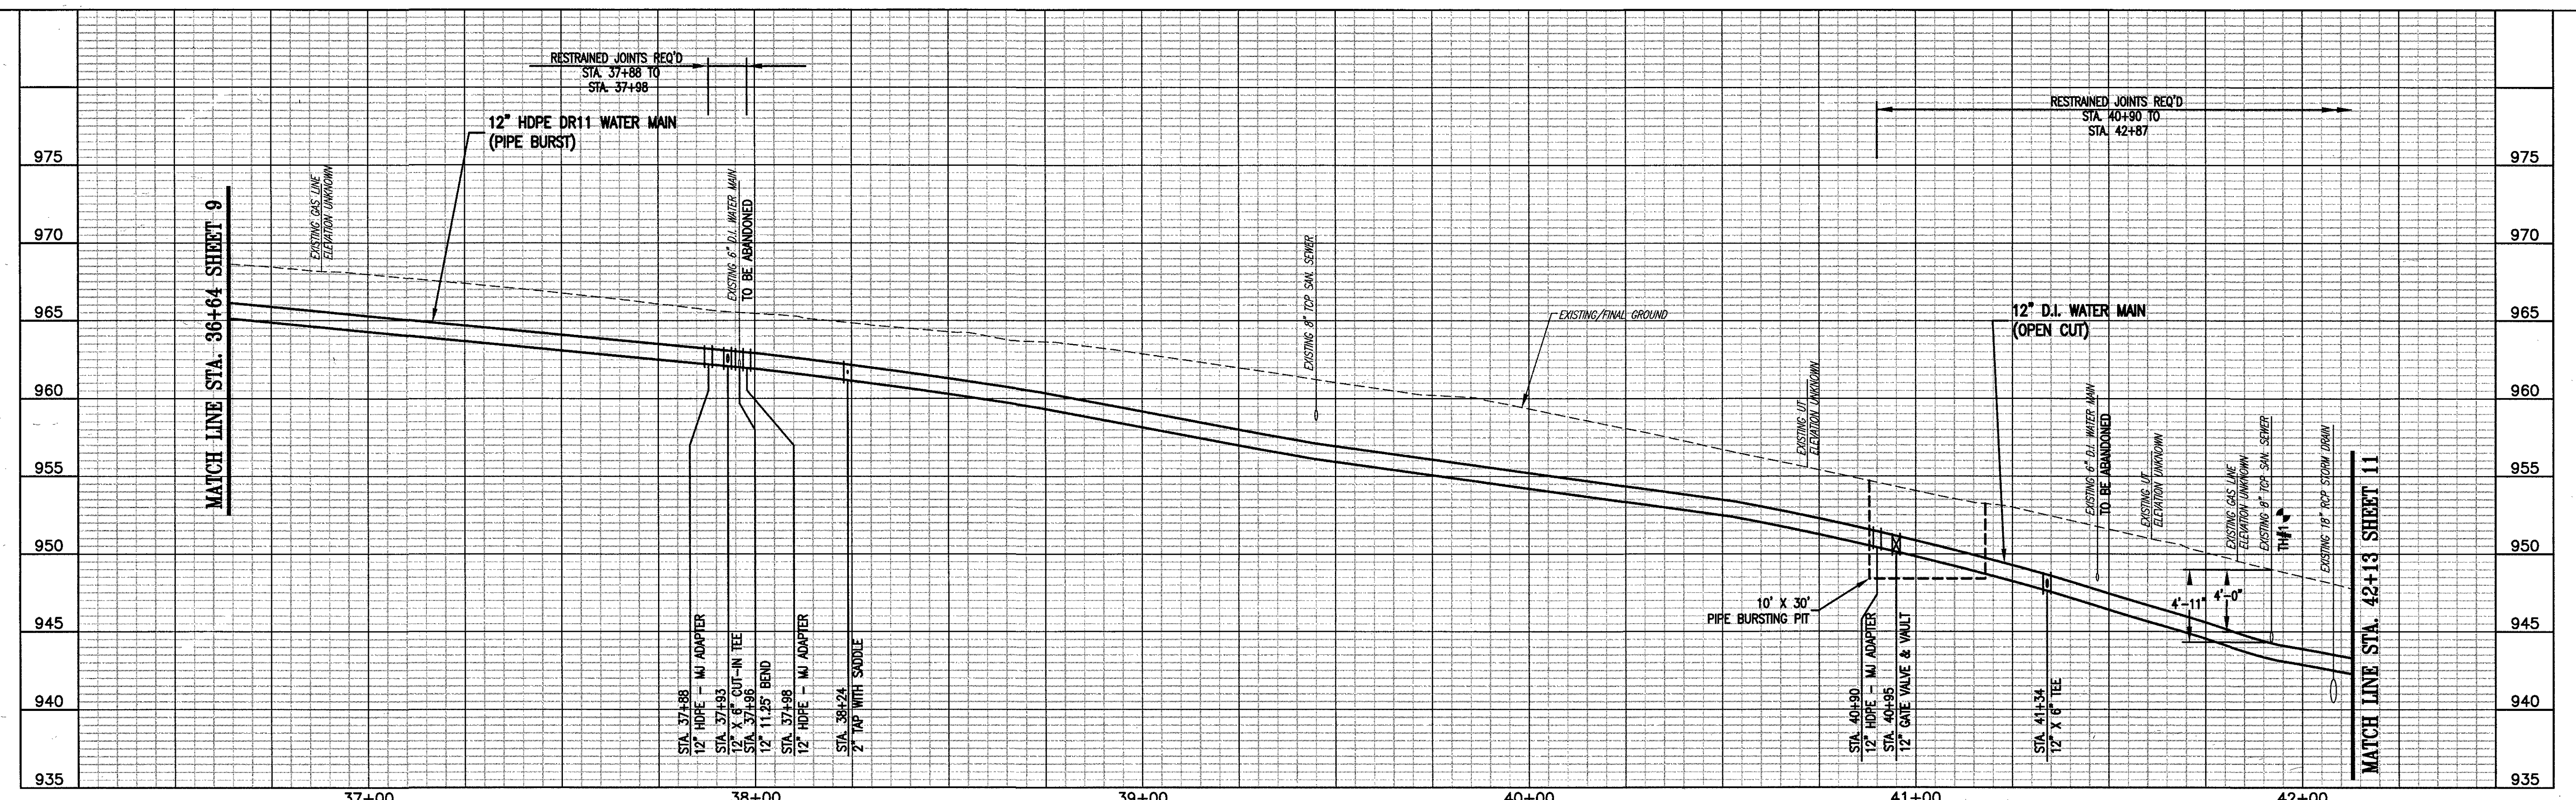


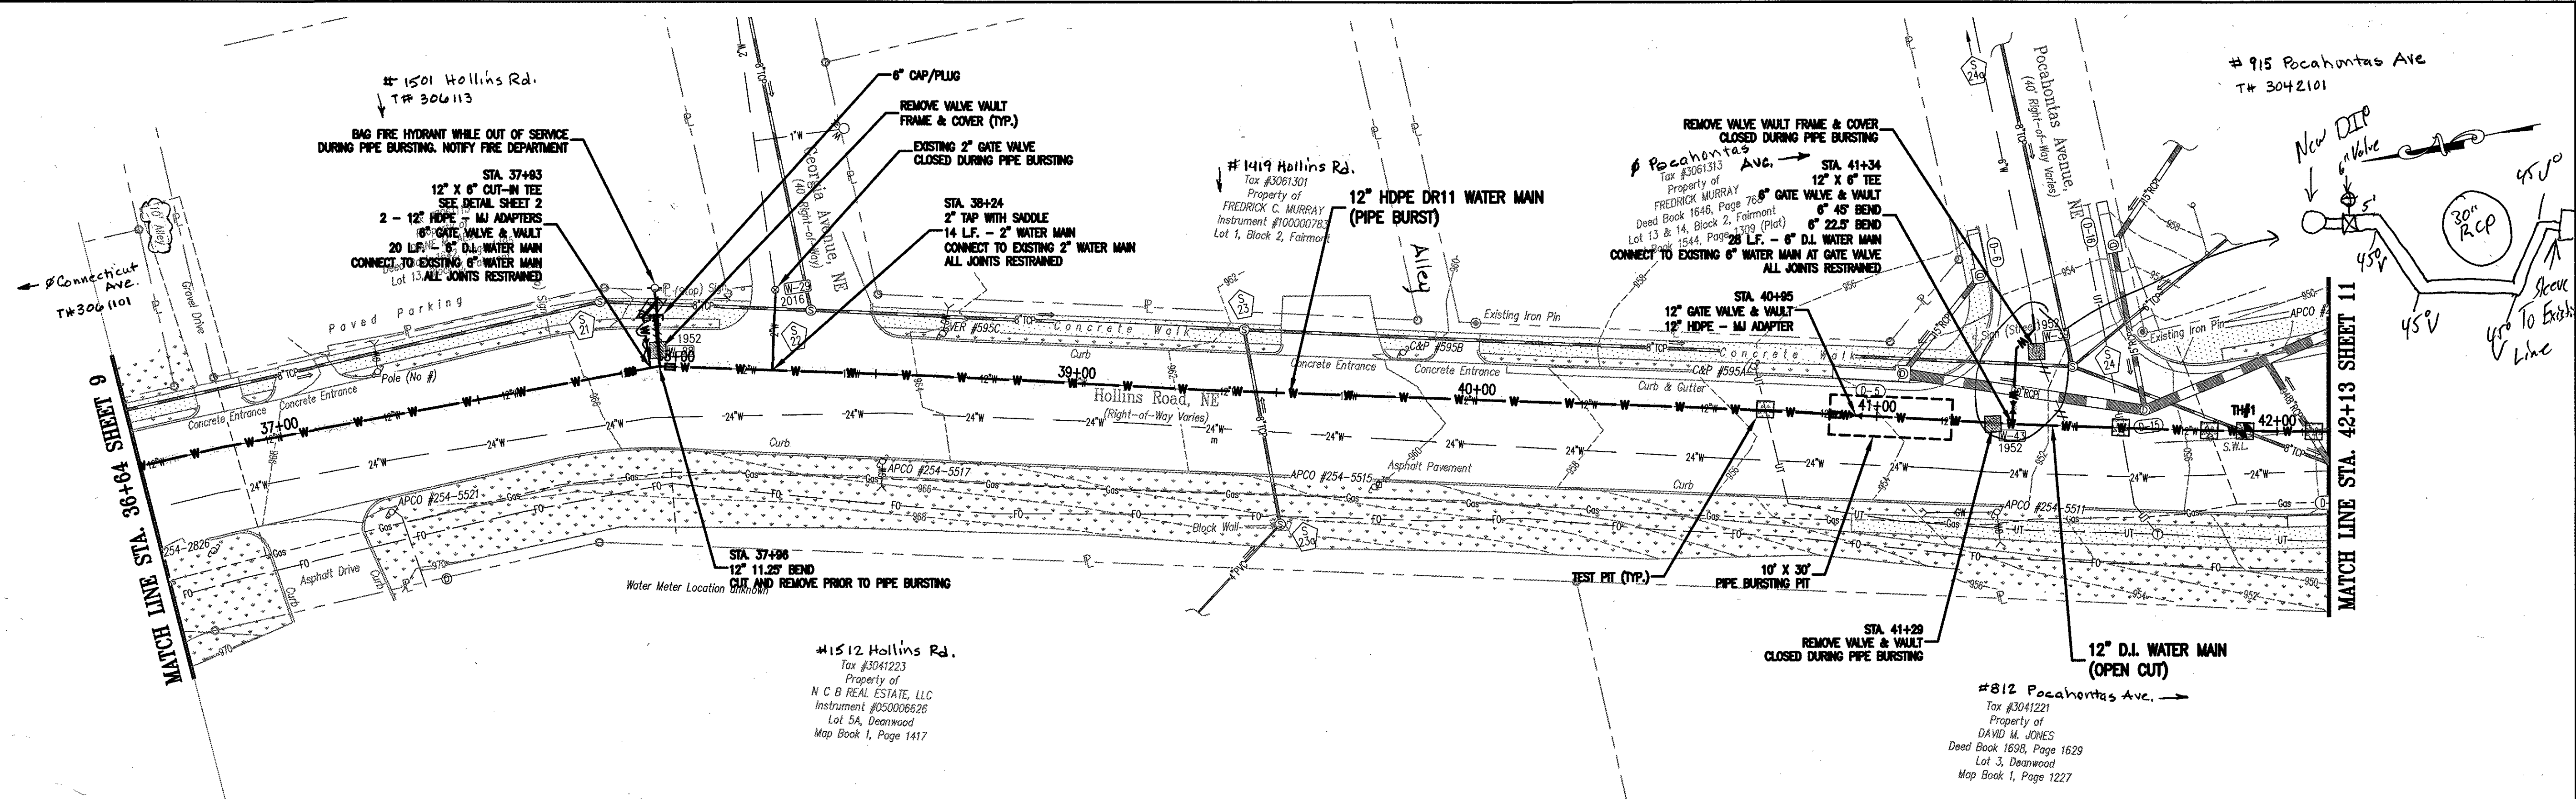

WESTERN VIRGINIA WATER AUTHORITY
601 South Jefferson Street, Suite 300
Roanoke, Virginia 24011

DES: PJM
DRAWN: JES
CHECK: GWF
DATE: 9/07/17

SCALE: AS SHOWN
HORIZ: 1" = 20'
VERT: 1" = 5'

HOLLINS ROAD WATER MAIN REPLACEMENT - PHASE 2

PLAN - PROFILE
STA. 36+64 TO 42+13

REV	DATE	DESCRIPTION

DRAWING	SHEET
-	10