




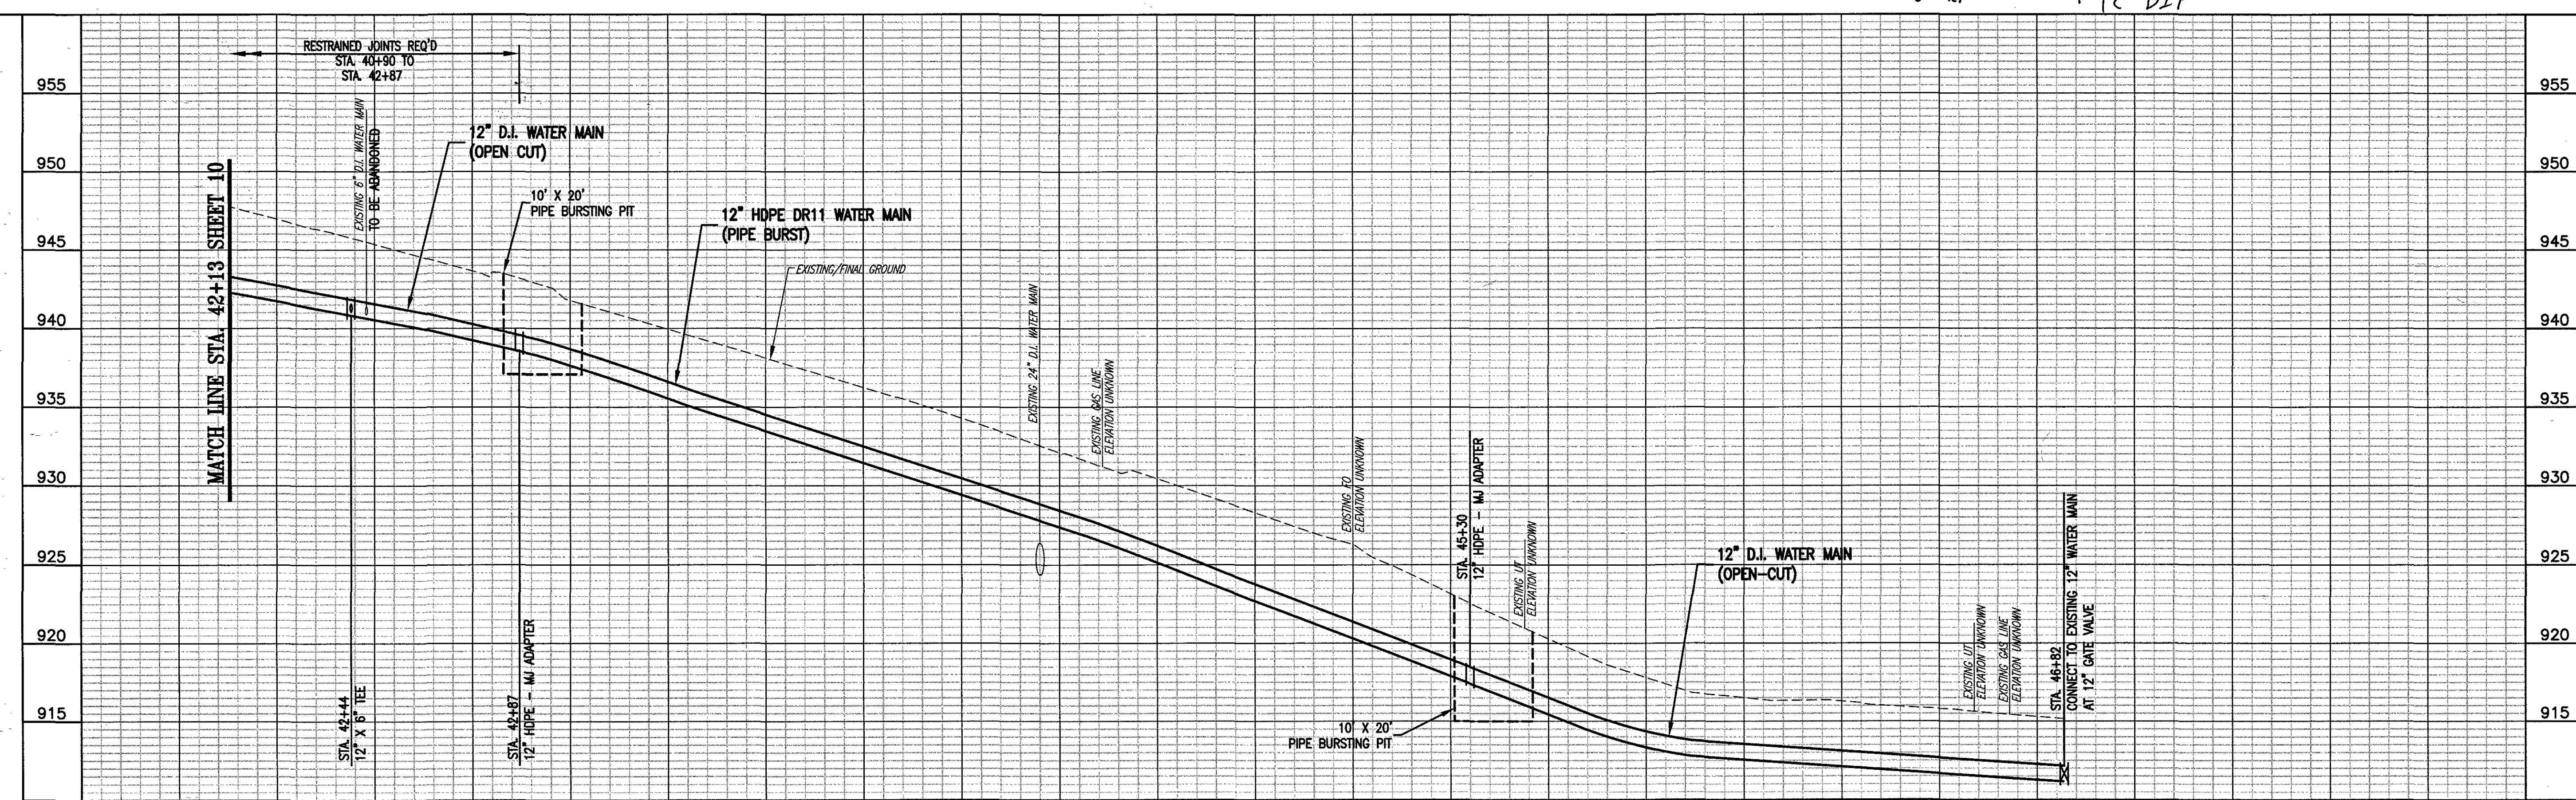

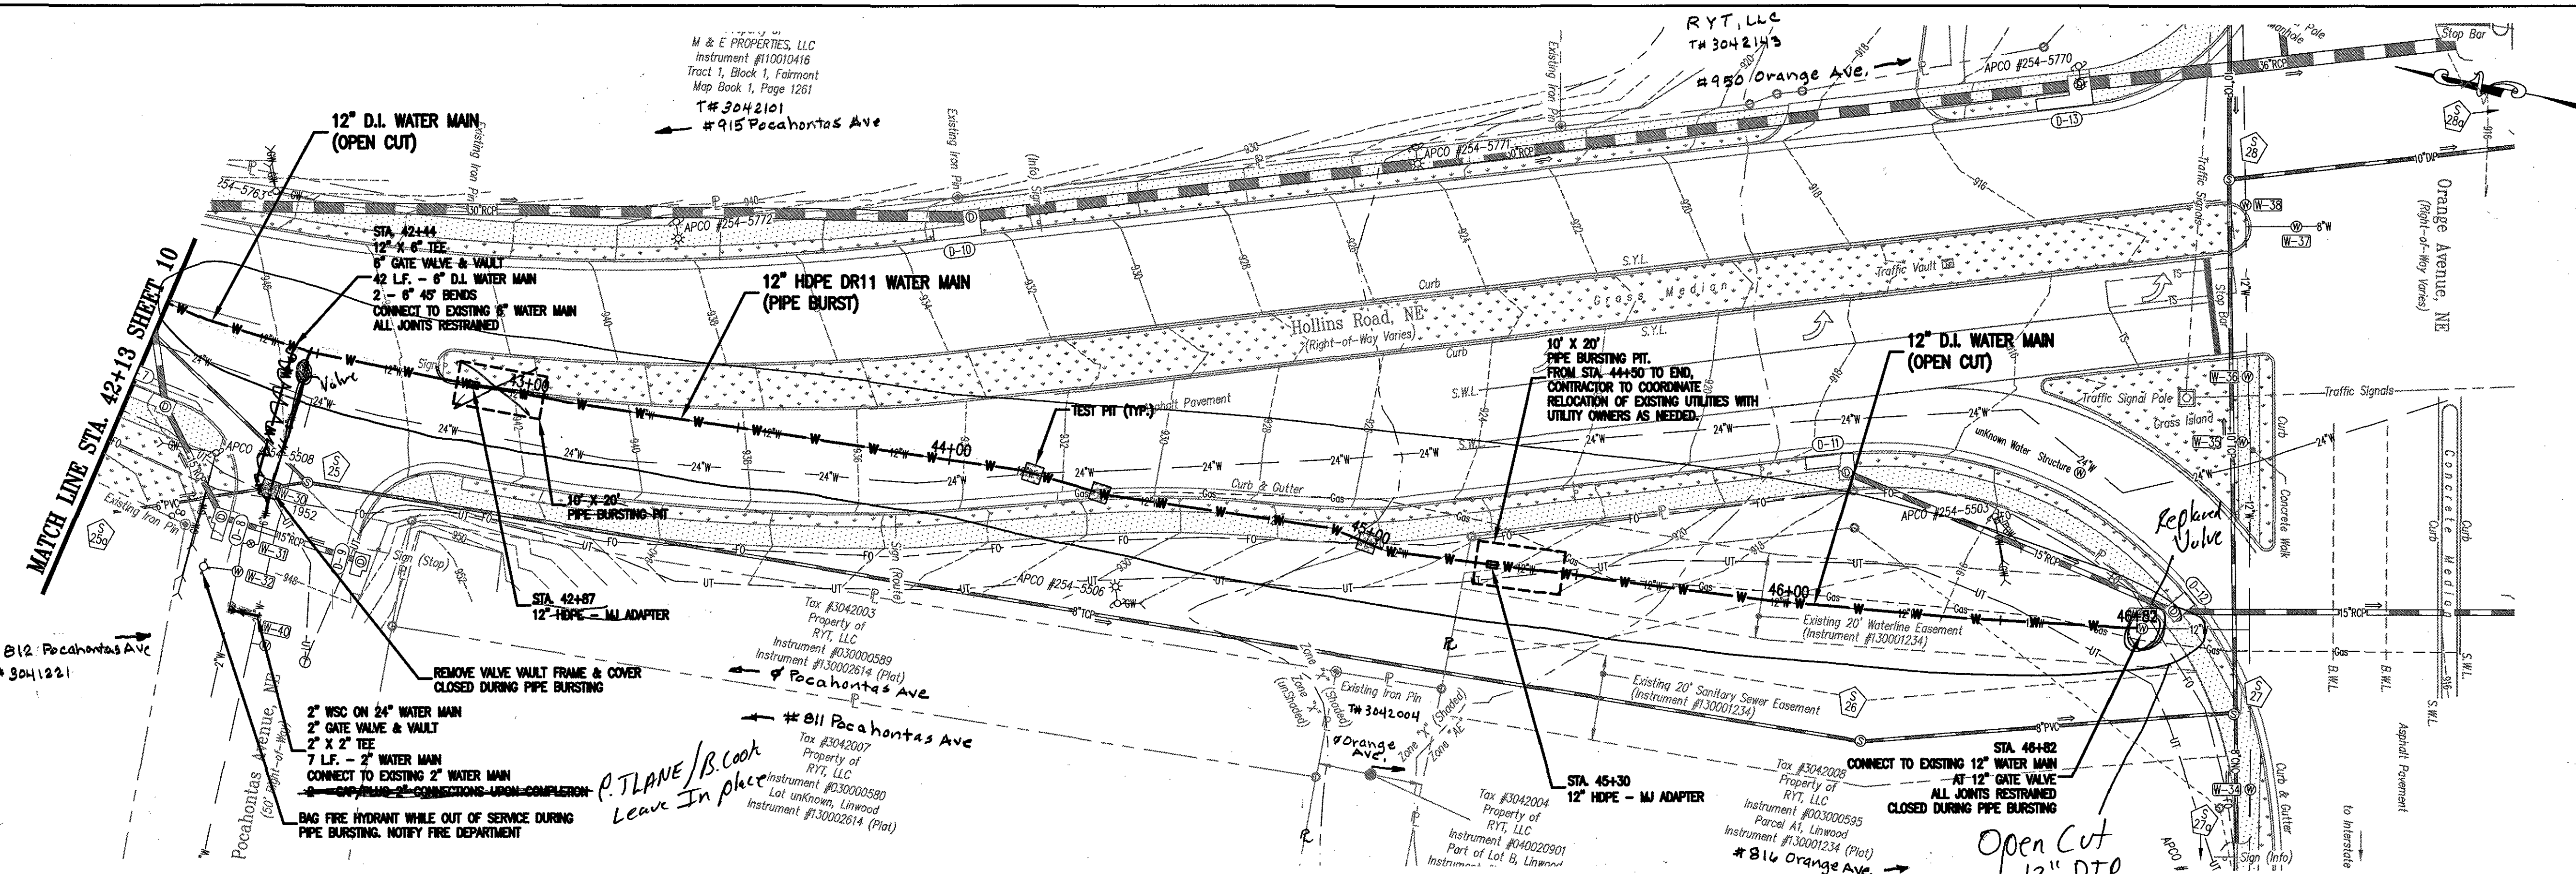

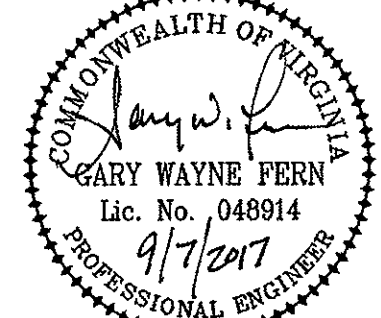

Whitman, Reardon & Associates, LLP
1700 Kraft Dr, Suite 1200, Blacksburg, VA 24060

WESTERN VIRGINIA WATER AUTHORITY
601 South Jefferson Street, Suite 300
Roanoke, Virginia 24011

DES: PJM
DRAWN: JES
CHECK: CWF
DATE: 9/07/17

SCALE: AS SHOWN
HORIZ: 1" = 20'
VERT: 1" = 5'

HOLLINS ROAD WATER MAIN REPLACEMENT - PHASE 2

PLAN - PROFILE
STA. 42+13 TO 46+82

DRAWING
-

SHEET
11