

⑨ FIRST UNION NATIONAL BANK OF VIRGINIA
AND MARY ELIZABETH HINMAN / CO-TRUSTEES 10/15 INT.
W. B. 36 Pg. 786 (Roanoke County)
FIRST UNION NATIONAL BANK OF VIRGINIA
TRUSTEE OF MILDRED P. HINMAN ESTATE 4/15 INT.
W. B. 10 Pg. 120 (City of Salem)
SUE ELLEN SITES SPANGLER
WALTER M. SPANGLER 1/15 INT.
W. B. 10 Pg. 120 (City of Salem)
D. B. 1277 Pg. 199
27.203 Ac. (Plot by Jack G. Bess, L.S.)
Tax Map 38J6-1-3J

⑩ HANOVER REALTY, INC.
D. B. 1438 Pg. 360
P. B. 16 Pg. 85
New Tract 2
38.25 Ac.
Old Tax *39.09-1-1
D. B. 1448 Pg. 1055
Parcel A 0.603 Ac.
Parcel B 2.165 Ac.
Old Tax *39.09-1-4 & 4J
Total Acreage 41.019 Ac.
New Tax *39.09-1-2J

⑪ RESEARCH COMMUNICATIONS
INTERNATIONAL CORPORATION
D. B. 1195 Pg. 1308
JOHN S. WHITCOMB, JR.
PATRICIA H. WHITCOMB
D. B. 1386 Pg. 1255 1/2 INT.
0.993 Ac.
Tax *39.09-1-5J

⑫ FRIENDSHIP MANOR APARTMENT
VILLAGE CORPORATION
D. B. 1030 Pg. 446
D. B. 1187 Pg. 405
D. B. 1262 Pg. 1150
P. B. 16 Pg. 85
New Tract 1
15.00 Ac.
Tax *39.09-1-2


⑬ W. LARRY SCOTT
SHARON F. SCOTT
D.B. 1467 Pg. 677
D. B. 1224 Pg. 746
P.B. 17 Pg. 138
1.507 Ac.
Tax *39.09-1-6

⑭ JEANNETTE G. MISTELE
D.B. 1188 Pg. 1233
D. B. 1065 Pg. 675
5.85 Ac.
Tax *39.09-1-7

DESIGN FEATURES RELATING TO CONSTRUCTION
OR TO REGULATION AND CONTROL OF TRAFFIC
MAY BE SUBJECT TO CHANGE AS DEEMED
NECESSARY BY THE DEPARTMENT

REVISED	FHWA REGION	STATE	FEDERAL AID PROJECT	ROUTE	STATE PROJECT	SHEET NO.
	3	VA		601	0601-080-233, C-501	12(16)

ALL DRIVEWAYS WITH A SLOPE GREATER THAN 10% WILL BE PAVED.

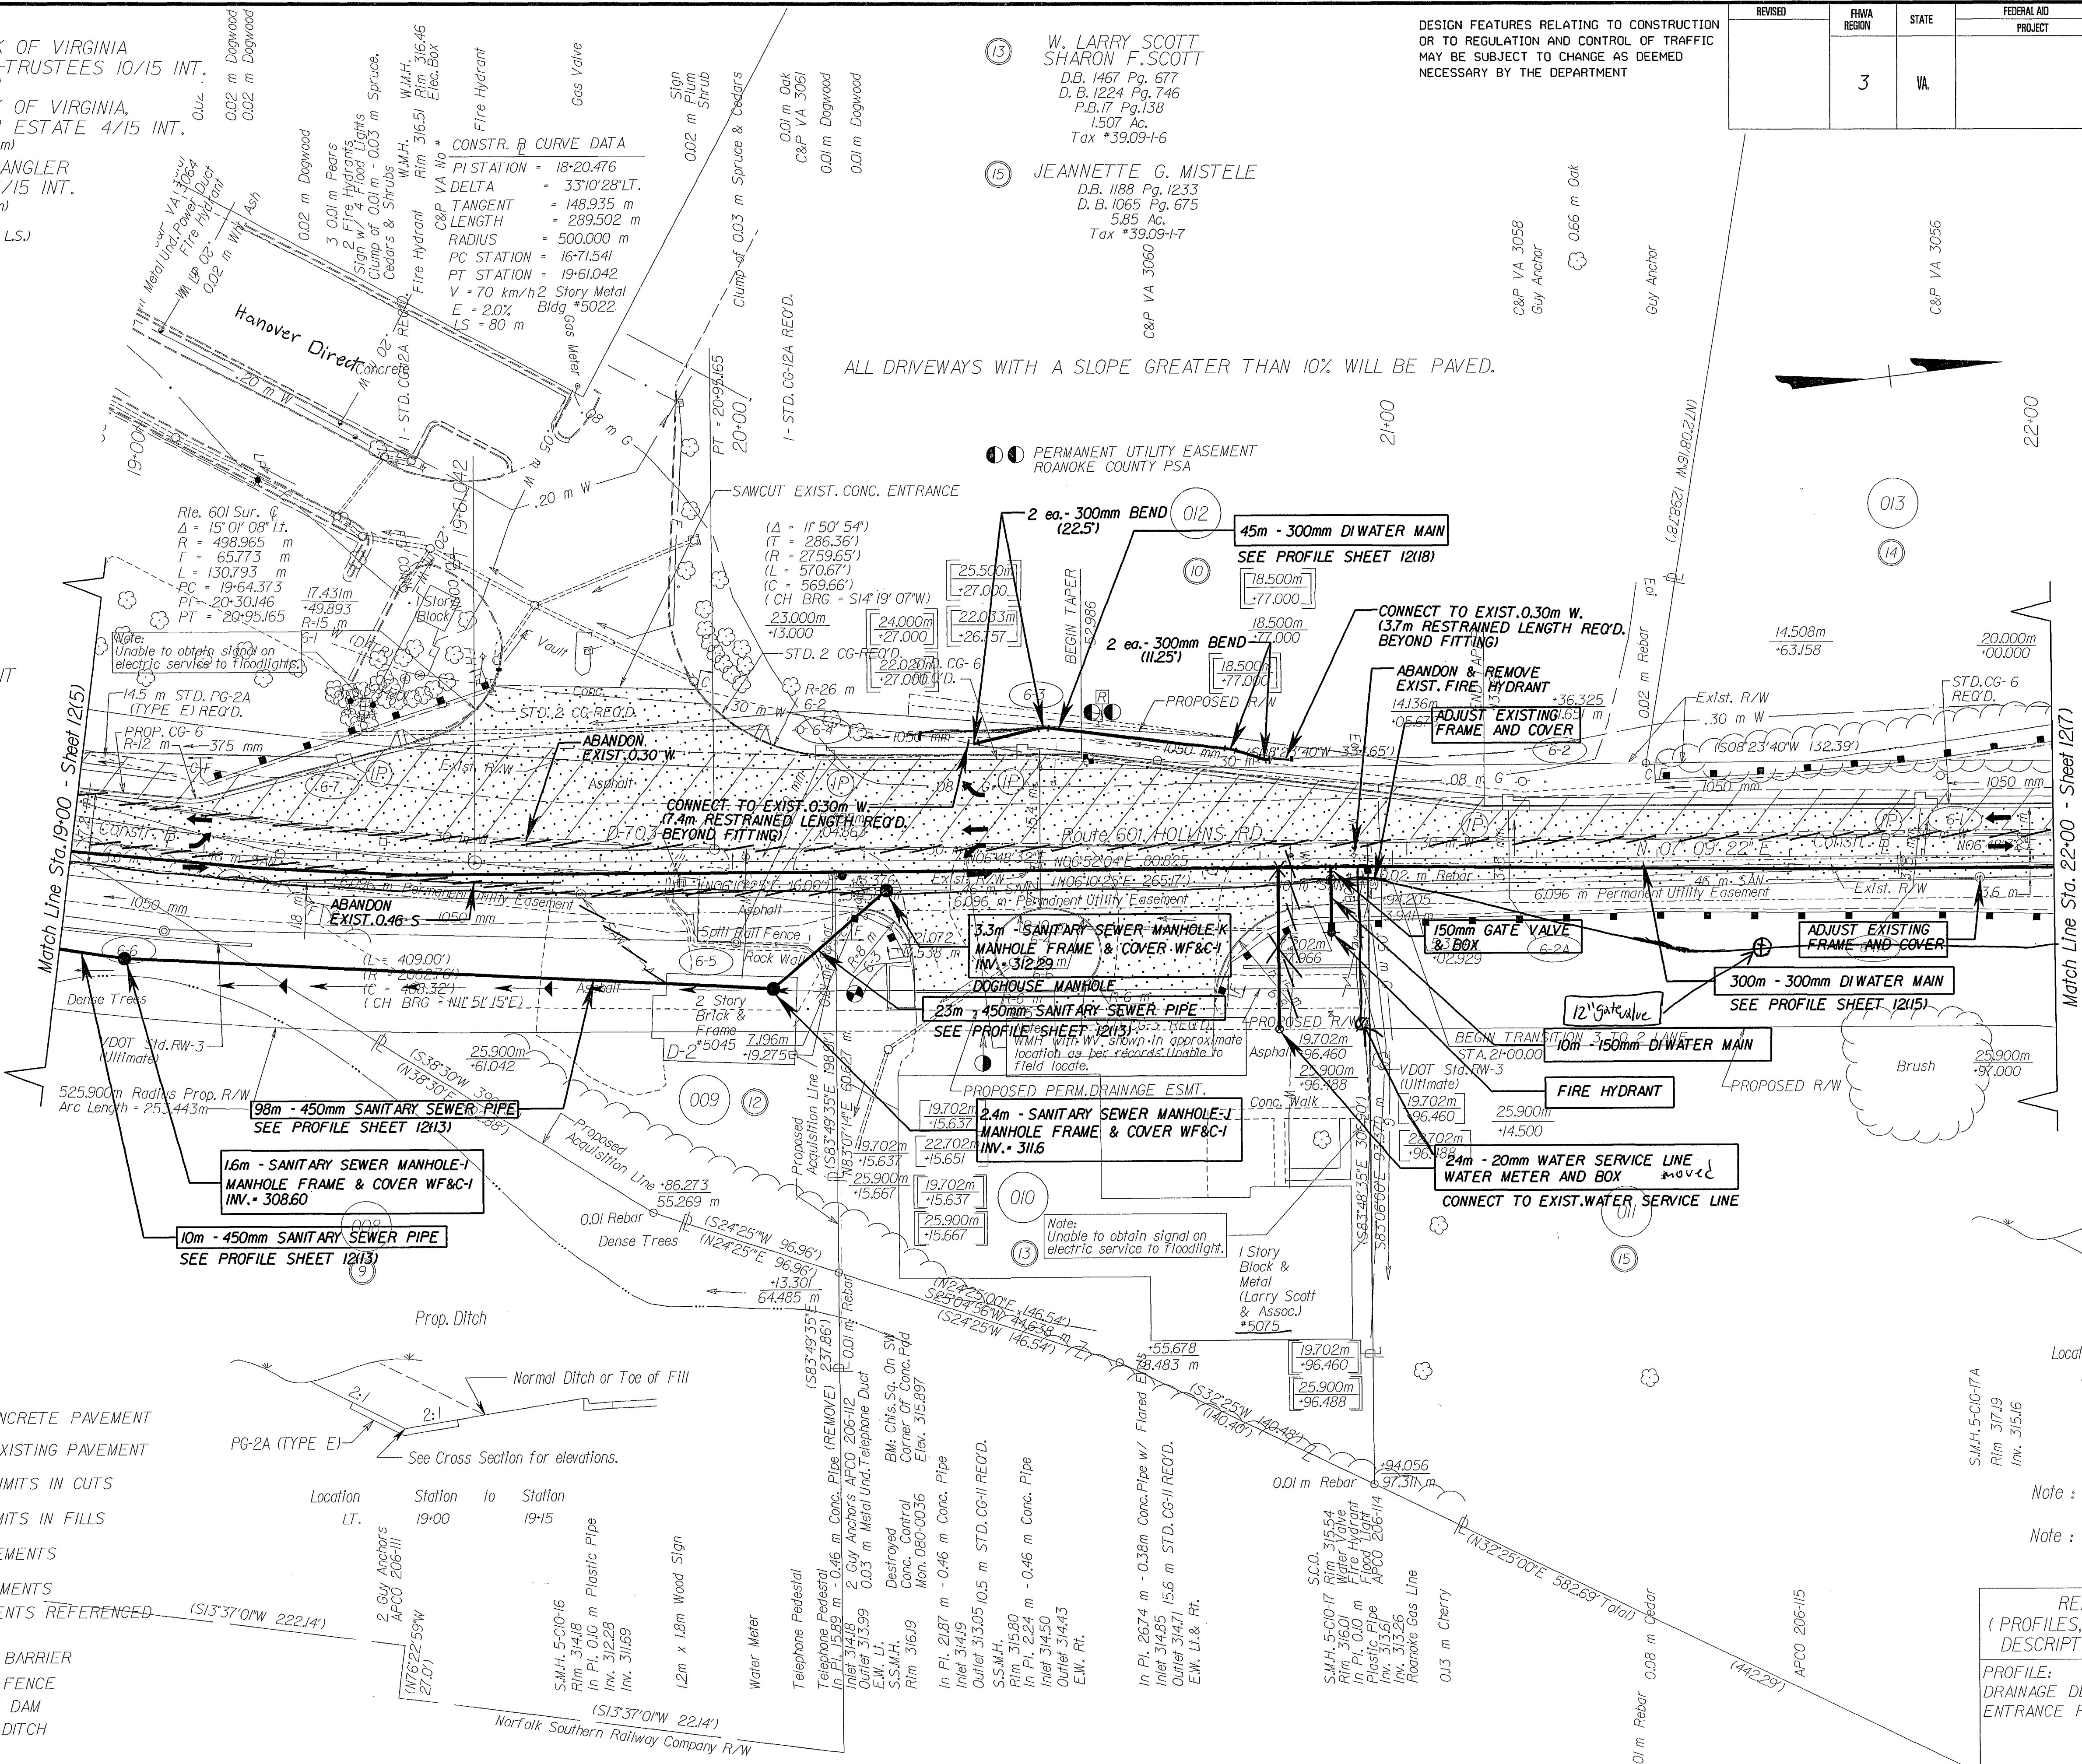

LEGEND

- DENOTES NEW ASPHALT CONCRETE PAVEMENT
- DENOTES DEMOLITION OF EXISTING PAVEMENT
- DENOTES CONSTRUCTION LIMITS IN CUTS
- DENOTES CONSTRUCTION LIMITS IN FILLS
- DENOTES PERMANENT EASEMENTS
- DENOTES TEMPORARY EASEMENTS
- RIGHT OF WAY AND EASEMENTS REFERENCED FROM CONSTRUCTION
- DENOTES TEMPORARY SILT BARRIER
- DENOTES TEMPORARY SILT FENCE
- DENOTES STD. ROCK CHECK DAM
- DENOTES PROP. GRADED "V" DITCH
- DENOTES STD. PG-2A

See Cross Section for elevations.

See Cross Section for elevations.

See Cross Section for elevations.

See Cross Section for elevations.

See Cross Section for elevations.

See Cross Section for elevations.

See Cross Section for elevations.

See Cross Section for elevations.

See Cross Section for elevations.

See Cross Section for elevations.

See Cross Section for elevations.

See Cross Section for elevations.

Note: Figures in brackets and dot-dashed lines
denote Permanent Easements.
Note: Figures in parentheses and dot-dot-dashed
lines denote Temporary Easements.

REFERENCES (PROFILES, DETAIL & DRAINAGE DESCRIPTION SHEETS, ETC.)	
PROFILE:	6A
DRAINAGE DESCRIPTION:	26
ENTRANCE PROFILES:	7B

METRIC SCALE
1:500

0 10 m 20 m



PLAN NO.	PROJECT	FILE NO.	SHEET NO.
A	0601-080-233, C-501		12(16)

SUPERVISED BY: TIM VERMAATEN, (804) 786-5483
DESIGNED BY: BRADLEY C. CRAIG, MATTHEW & CRAIG INC. (540) 345-9342
CADD OPERATOR: MATTHEW & CRAIG INC. (540) 345-9342
REVISED BY: