


SUPERVISED BY: **TIM VERMAATEN** (804)786-5483
DESIGNED BY: **BRADLEY C. CRAIG** (WATERN & CRAIG INC. (540) 345-9342
CADD OPERATOR: **WATERN & CRAIG INC. (540) 345-9342**
REVISED BY:

- 21 SEVENTH DAY ADVENTIST REFORM MOVEMENT GENERAL CONFERENCE
D. B. 1486 Pg. 1405
7.247 Ac.
Tax *39.05-1-10
- 22 TED A. GARRISON DORIS B. GARRISON
D. B. 847 Pg. 176
5 Ac.
Tax *39.05-2-4
- 23 SEVENTH DAY ADVENTIST REFORM MOVEMENT GENERAL CONFERENCE
D. B. 1208 Pg. 825
7.247 Ac.
Tax *39.05-1-9
- 24 MAURICE V. REID WANDA V. REID
D. B. 1457 Pg. 58
4.439 Ac.
Tax *39.05-1-4
- 25 FRANCES STANLEY LESLIE R. CORNEL STANLEY
D. B. 1062 Pg. 57
2.09 Ac.
Tax *39.05-1-3
- 26 ROANOKE STORAGE CENTER
D. B. 1339 Pg. 1154
2.257 Ac.
Tax *39.05-2-3
- 27 NATIONAL SERVICES INDUSTRIES, INC.
D. B. 1047 Pg. 174
2.529 Ac.
Tax *39.05-2-2
- 28 NATIONAL SERVICES INDUSTRIES, INC.
D. B. 1288 Pg. 1919
Tract A
4.0 Ac.
Tax *39.05-2-11
- 29 L. GLENN AUSTIN
0.43 Calc.

DESIGN FEATURES RELATING TO CONSTRUCTION OR TO REGULATION AND CONTROL OF TRAFFIC MAY BE SUBJECT TO CHANGE AS DEEMED NECESSARY BY THE DEPARTMENT

REVISED	FHWA REGION	STATE	FEDERAL AID PROJECT	ROUTE	STATE PROJECT	SHEET NO.
	3	VA		601	0601-080-233, C-501	12(8)

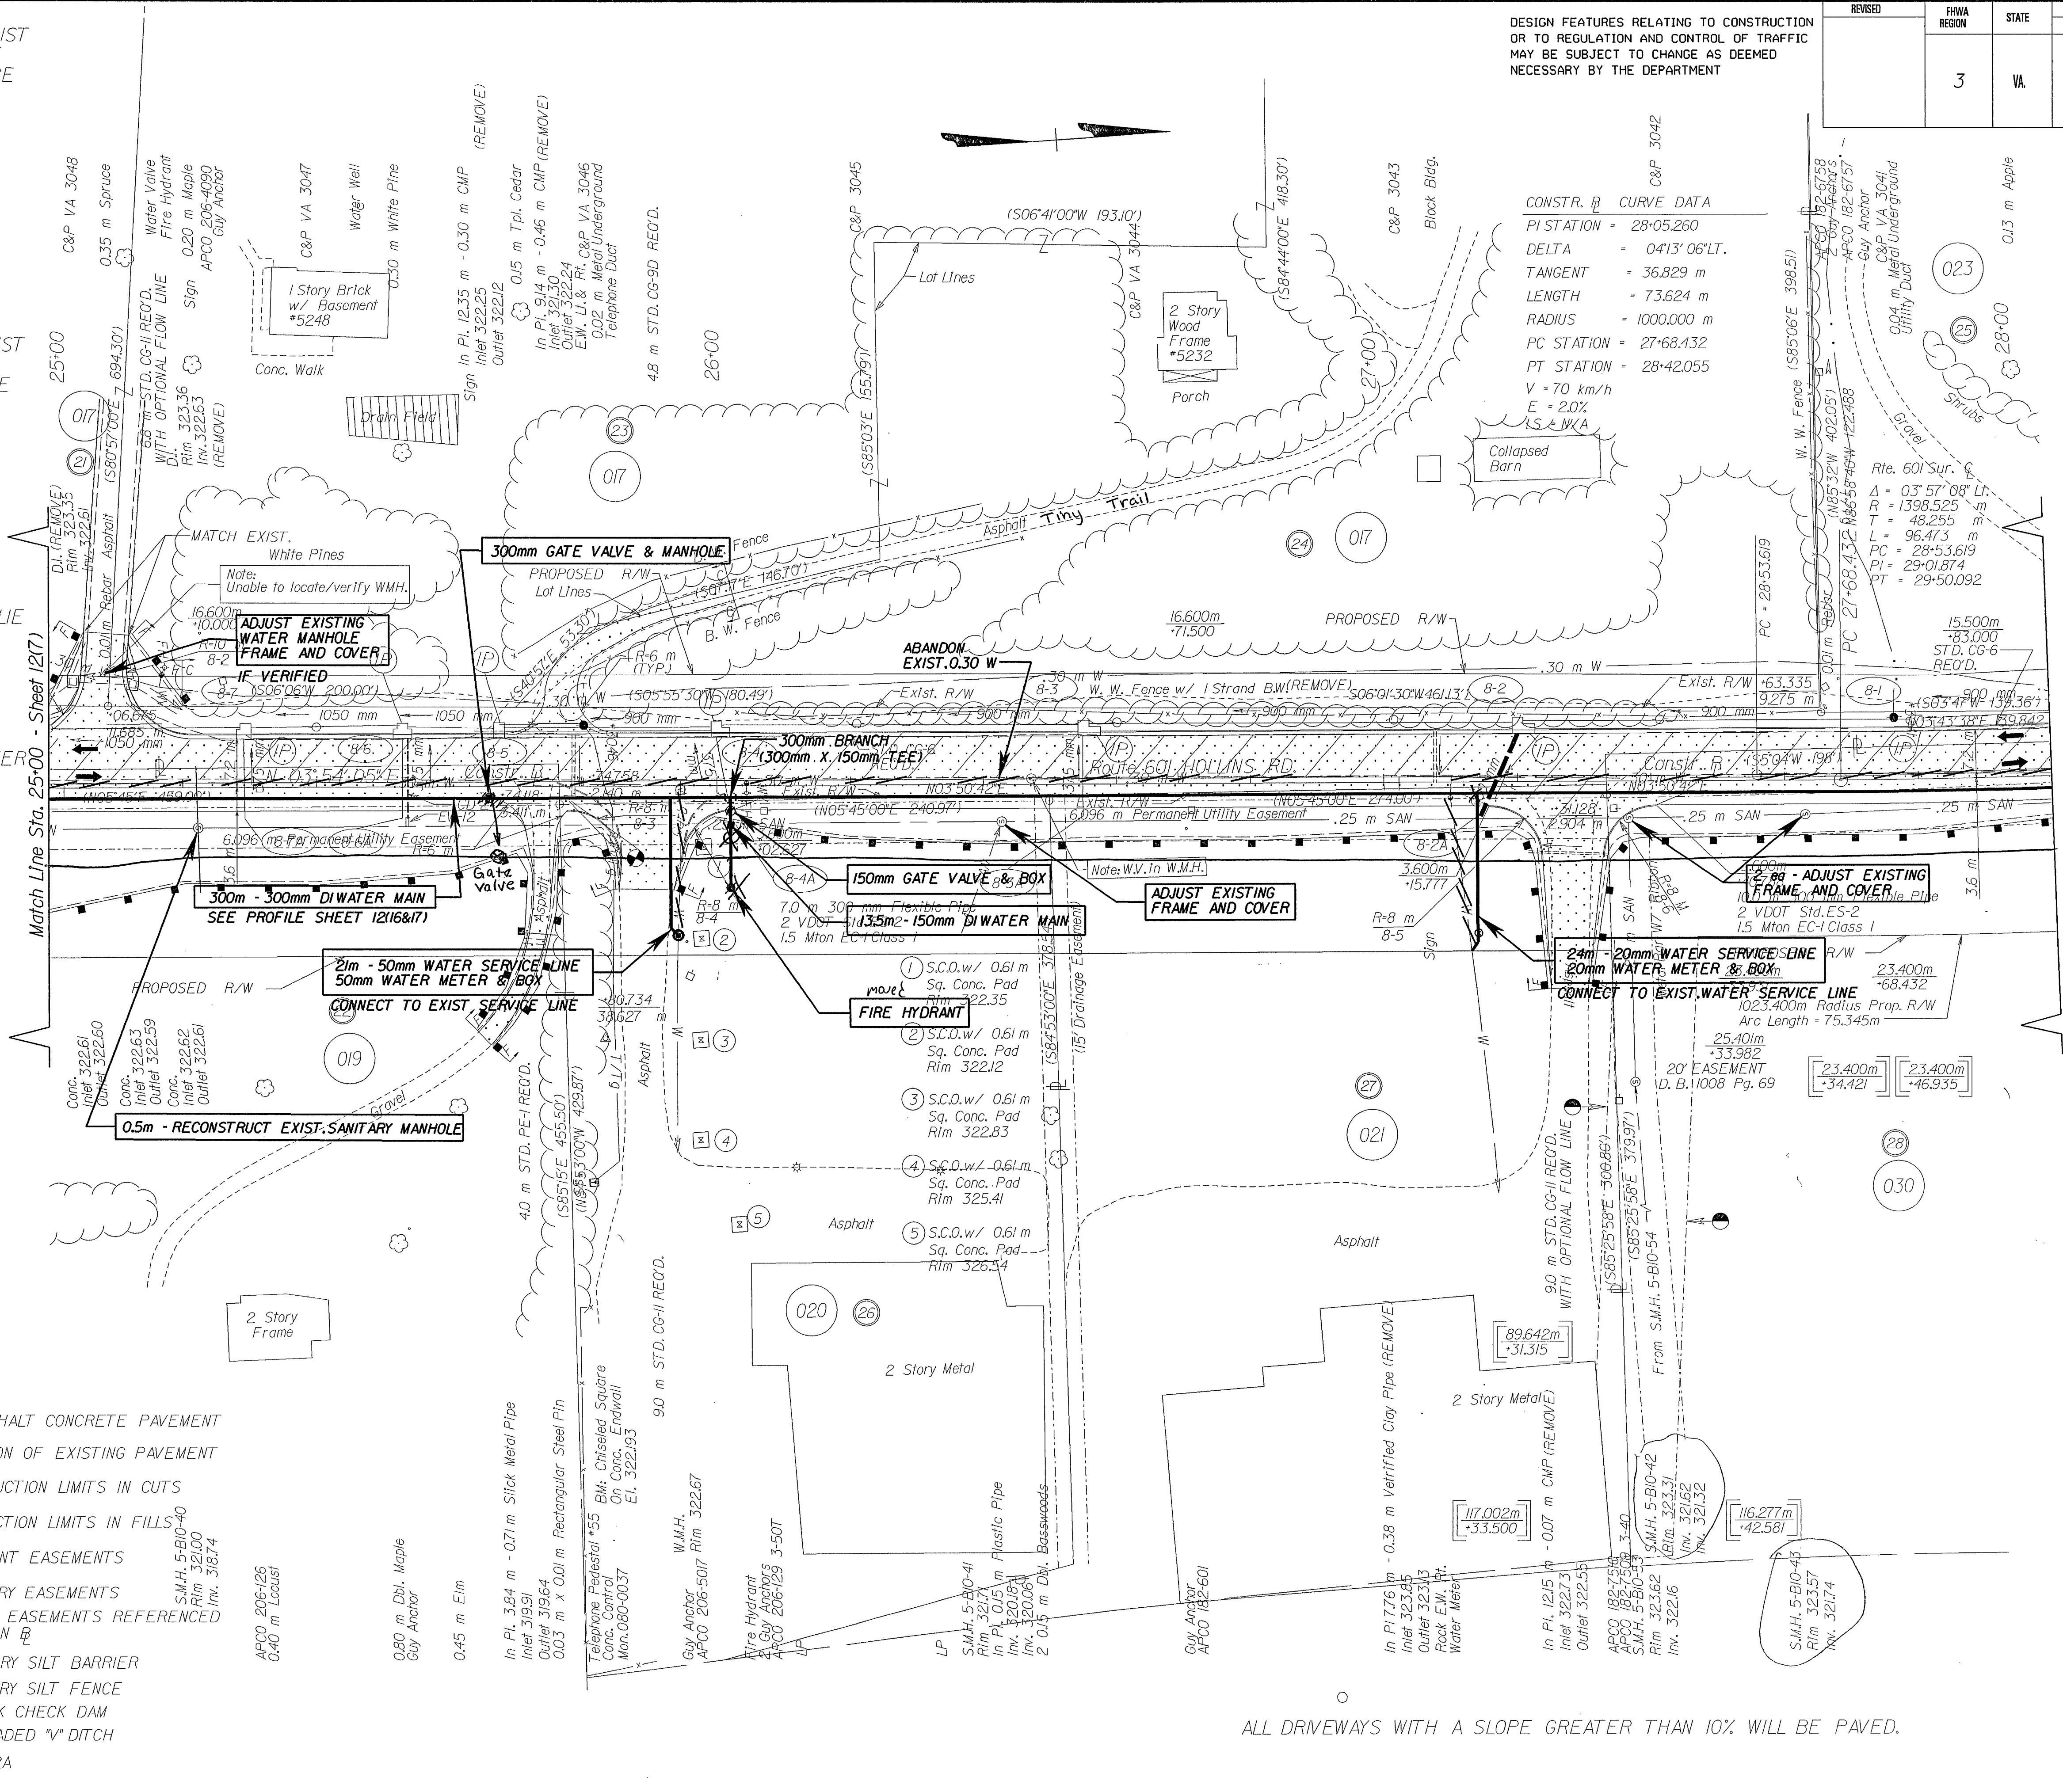

Match Line Sta. 28+00 - Sheet 12(9)


LEGEND

- DENOTES NEW ASPHALT CONCRETE PAVEMENT
- DENOTES DEMOLITION OF EXISTING PAVEMENT
- C DENOTES CONSTRUCTION LIMITS IN CUTS
- F DENOTES CONSTRUCTION LIMITS IN FILLS
- DENOTES PERMANENT EASEMENTS
- DENOTES TEMPORARY EASEMENTS
- 15.598 m -21.554 DENOTES RIGHT OF WAY AND EASEMENTS REFERENCED FROM CONSTRUCTION
- DENOTES TEMPORARY SILT BARRIER
- DENOTES TEMPORARY SILT FENCE
- DENOTES STD. ROCK CHECK DAM
- DENOTES PROP. GRADED "V" DITCH
- DENOTES STD. PG-2A

⦿ DENOTES PROPOSED JOINT USE PERMANENT UTILITY EASEMENT FOR APPALACHIAN POWER CO., ROANOKE-BOTETOURT TELEPHONE CO. & BELL ATLANTIC TELEPHONE CO.

Note : Figures in double brackets and dot - dashed lines denote Permanent Utility Easements.
Note : Figures in brackets and dot - dashed lines denote Permanent Easements.
Note : Figures in parentheses and dot - dot - dashed lines denote Temporary Easements.

REFERENCES (PROFILES, DETAIL & DRAINAGE DESCRIPTION SHEETS, ETC.)	
PROFILE:	8A
DRAINAGE DESCRIPTION:	2H
ENTRANCE PROFILES:	7B, JOC

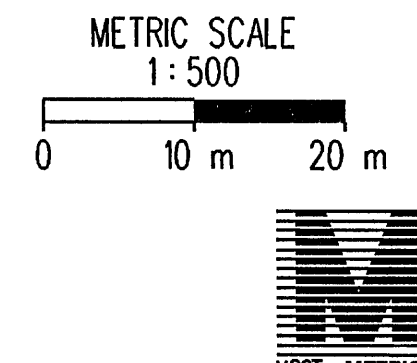

ALL DRIVEWAYS WITH A SLOPE GREATER THAN 10% WILL BE PAVED.

PLAN NO.	PROJECT	FILE NO.	SHEET NO.
A	0601-080-233, C-501		12(8)