

SUPERVISED BY: **TIM VERMAATEN** (804) 786-5483
DESIGNED BY: **BRADLEY C. CRAIG** (MATTIERN & CRAIG INC. (540) 345-9342)
CADD OPERATOR: **MATTIERN & CRAIG INC.** (540) 345-9342
REVISED BY:

45 MAURICE C. ALL
JUANITA G. ALL
D.B. 1273 Pg. 458
100 Ac.
Tax *2817-1-2

52 CHARLES L. NININGER
GLADYS A. NININGER
D.B. 353 Pg. 511
100 Ac.
Tax *2813-1-28

53 CHARLES L. NININGER
GLADYS A. NININGER
D.B. 1183 Pg. 624
100 Ac.
Tax *2813-1-29

54 AMP, INCORPORATED
D.B. 1199 Pg. 1434
24.29 Ac.
Tax *2813-1-27.2

51 PEGGY N. GAUSE
W.B. 52 Pg. 176
D.B. 1301 Pg. 310
P.B. 11 Pg. 89 Parcel "1B"
15.27 Ac.
Tax *2817-3-81



55 ATKISSON ENTERPRISES,
LIMITED
D.B. 1299 Pg. 372
P.B. 11 Pg. 89 Parcel "1A"
13.66 Ac.
Tax *2813-2-96

56 ANDRIETTE B. GOODE
D.B. 1485 Pg. 372
1502 Ac.
Tax *2813-2-95

57 WILLIAM M. FIREBAUGH
DEBRA FIREBAUGH
D.B. 1495 Pg. 153
2.00 Ac.
Tax *2813-2-94

LEGEND


- DENOTES NEW ASPHALT CONCRETE PAVEMENT
- DENOTES ASPHALT CONCRETE OVERLAY
- DENOTES DEMOLITION OF EXISTING PAVEMENT
- DENOTES CONSTRUCTION LIMITS IN CUTS
- DENOTES CONSTRUCTION LIMITS IN FILLS
- DENOTES PERMANENT EASEMENTS
- DENOTES TEMPORARY EASEMENTS
- RIGHT OF WAY AND EASEMENTS REFERENCED FROM CONSTRUCTION
- DENOTES TEMPORARY SILT BARRIER
- DENOTES TEMPORARY SILT FENCE
- DENOTES STD. ROCK CHECK DAM
- DENOTES PROP. GRADED "V" DITCH
- DENOTES STD. PG-2A

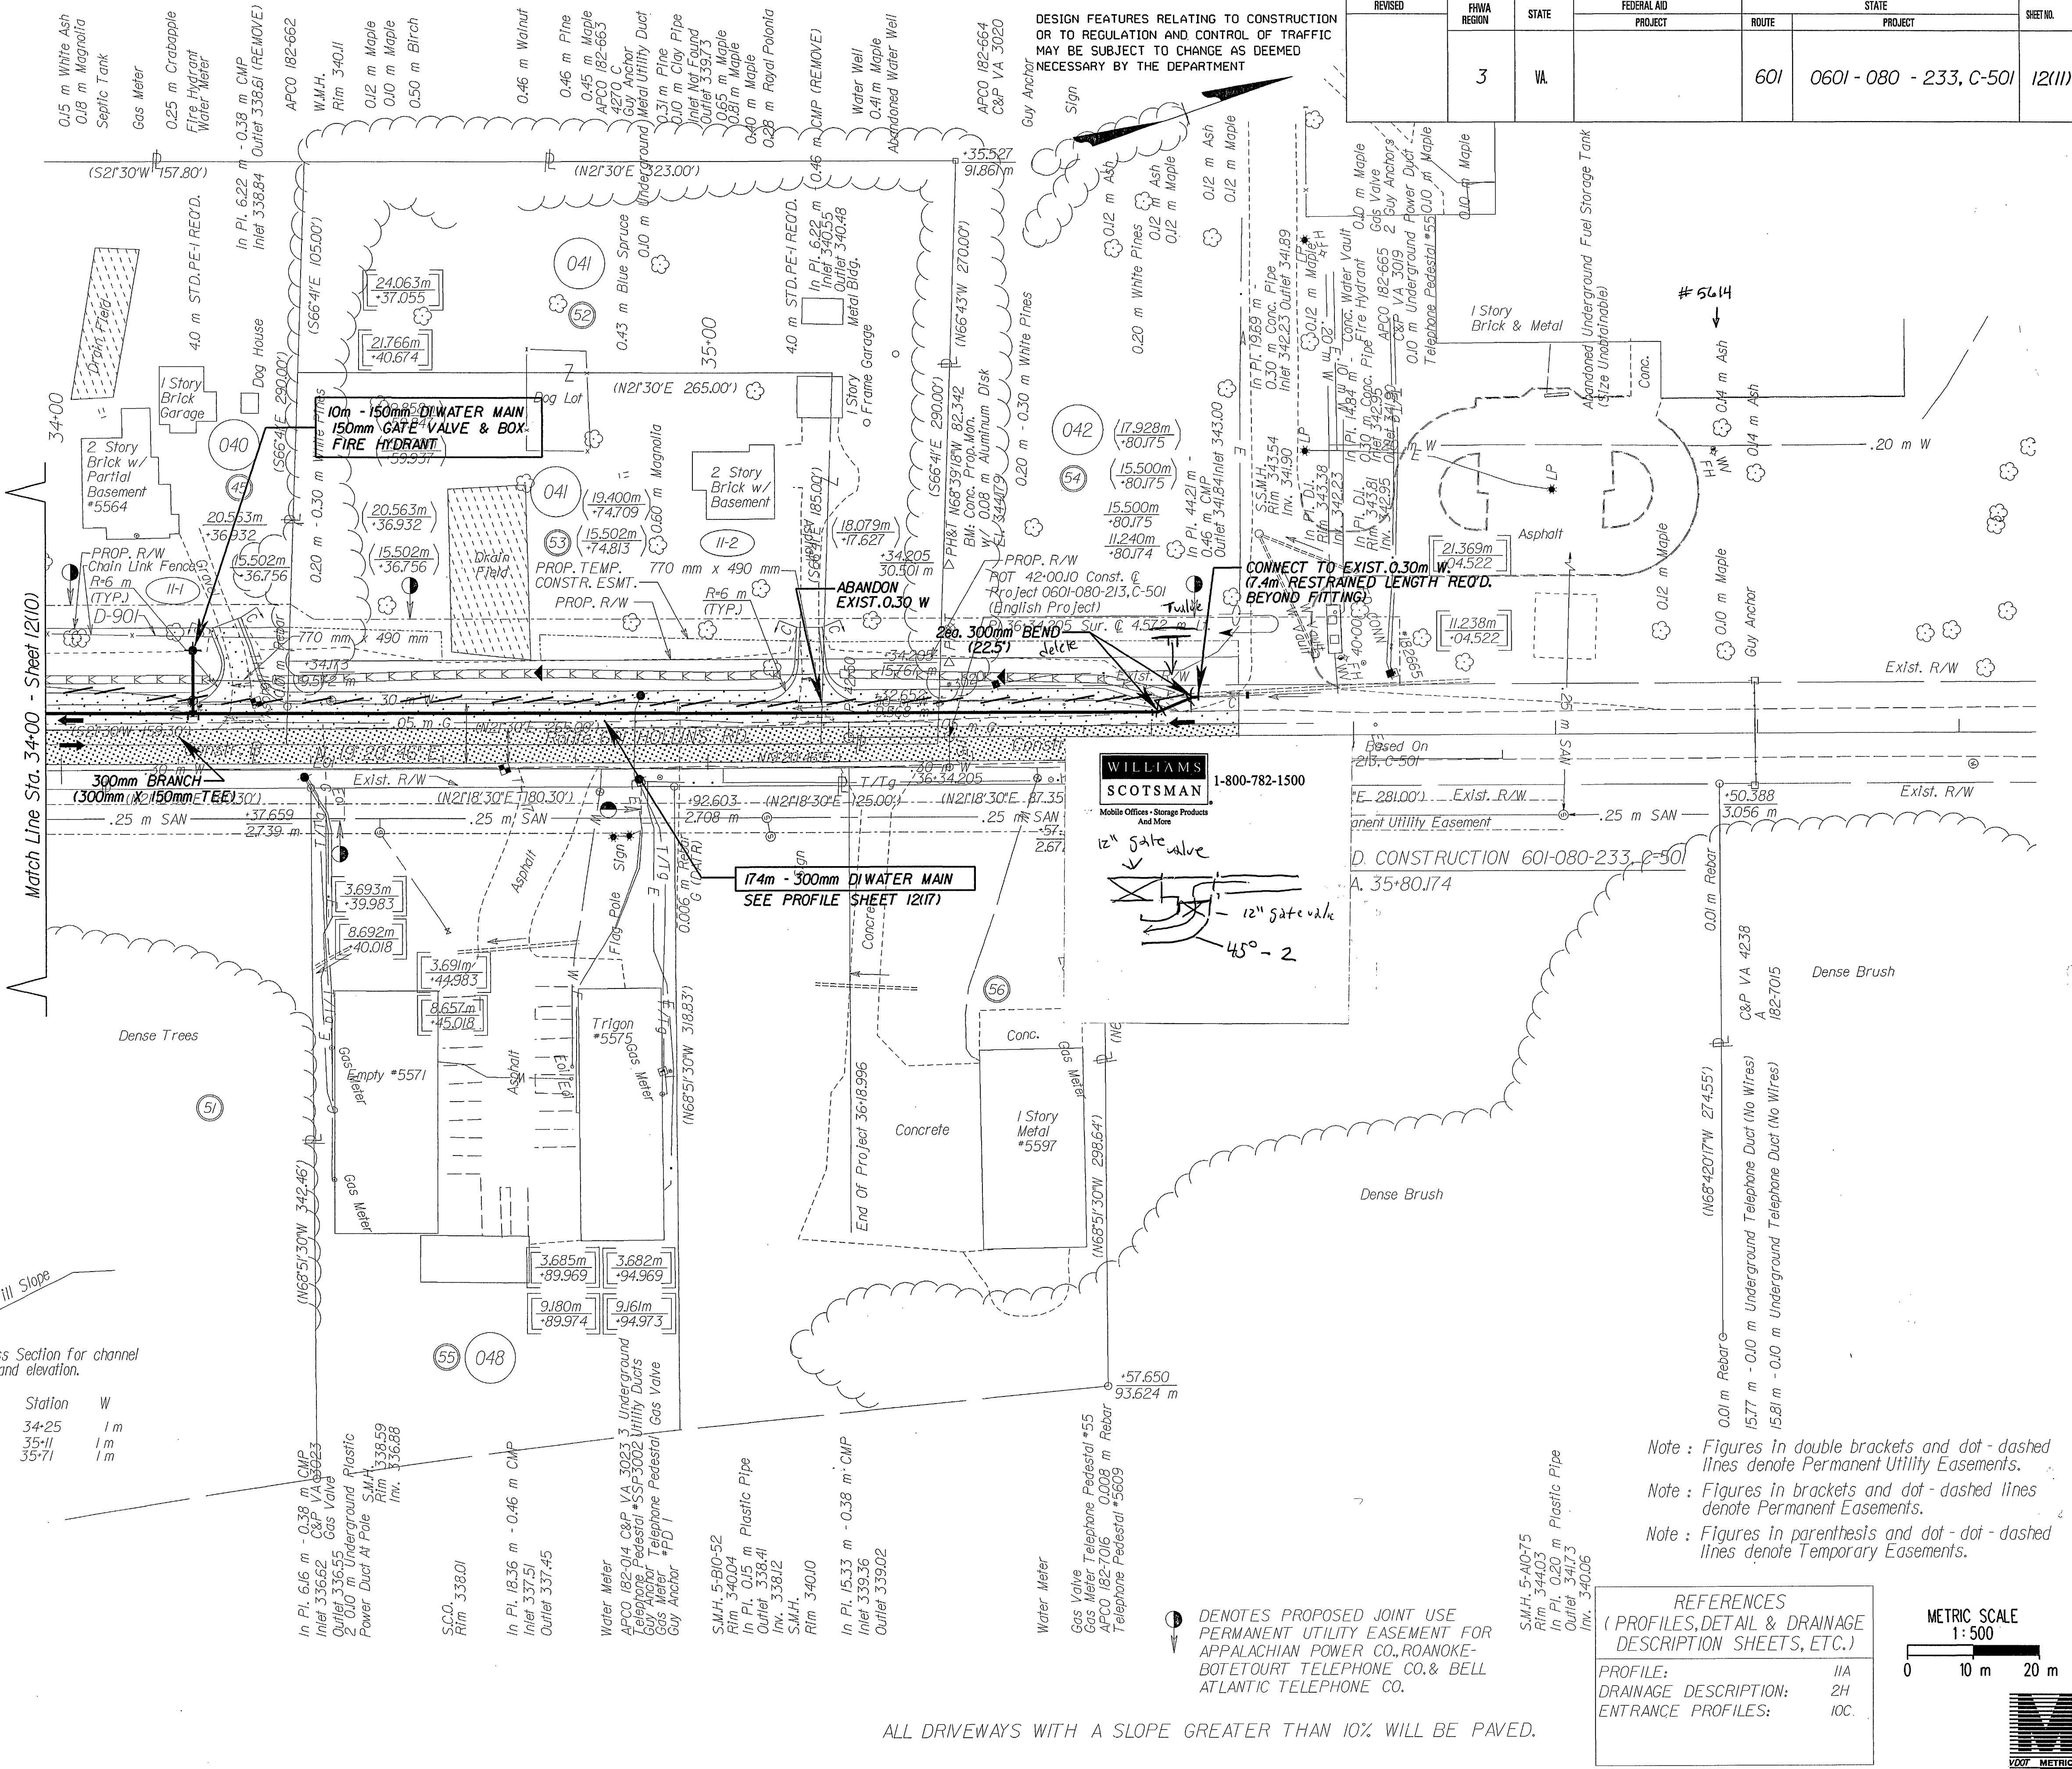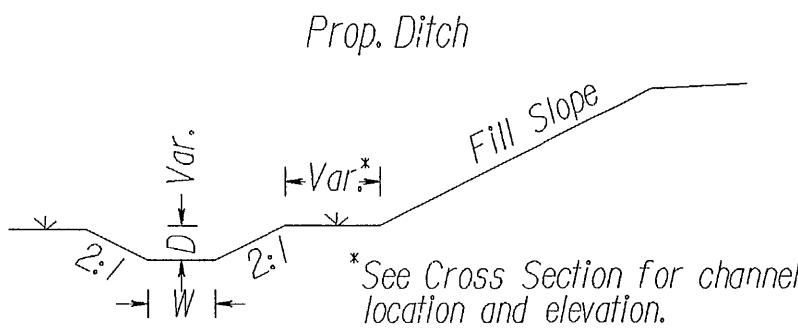

ALL DRIVEWAYS WITH A SLOPE GREATER THAN 10% WILL BE PAVED.

Note : Figures in double brackets and dot - dashed lines denote Permanent Utility Easements.
Note : Figures in brackets and dot - dashed lines denote Permanent Easements.
Note : Figures in parentheses and dot - dot - dashed lines denote Temporary Easements.

REFERENCES	
(PROFILES, DETAIL & DRAINAGE DESCRIPTION SHEETS, ETC.)	
PROFILE:	11A
DRAINAGE DESCRIPTION:	2H
ENTRANCE PROFILES:	10C

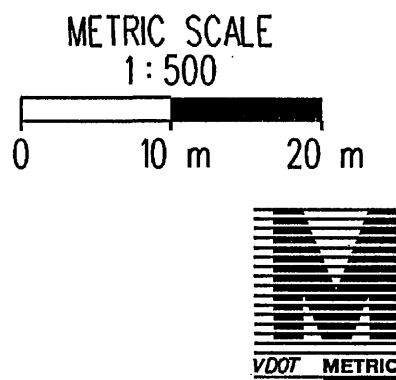

REVISED	FHWA REGION	STATE	FEDERAL AID PROJECT	ROUTE	STATE PROJECT	SHEET NO.
	3	VA		601	0601-080-233, C-501	12(III)

PLAN NO.	PROJECT	FILE NO.	SHEET NO.
A	0601-080-233, C-501		12(III)