




Vertical Metric
Scale 1:200
4m
2m
0

Horizontal Metric
Scale 1:500
0 10m 20m

DESIGN FEATURES RELATING TO CONSTRUCTION
OR TO REGULATION AND CONTROL OF TRAFFIC
MAY BE SUBJECT TO CHANGE AS DEEMED
NECESSARY BY THE DEPARTMENT

REVISED	RHWA REGION	STATE	FEDERAL AID PROJECT	ROUTE	STATE PROJECT	SHEET NO.
	3	VA.			060I-080-233,C50I	12(14)

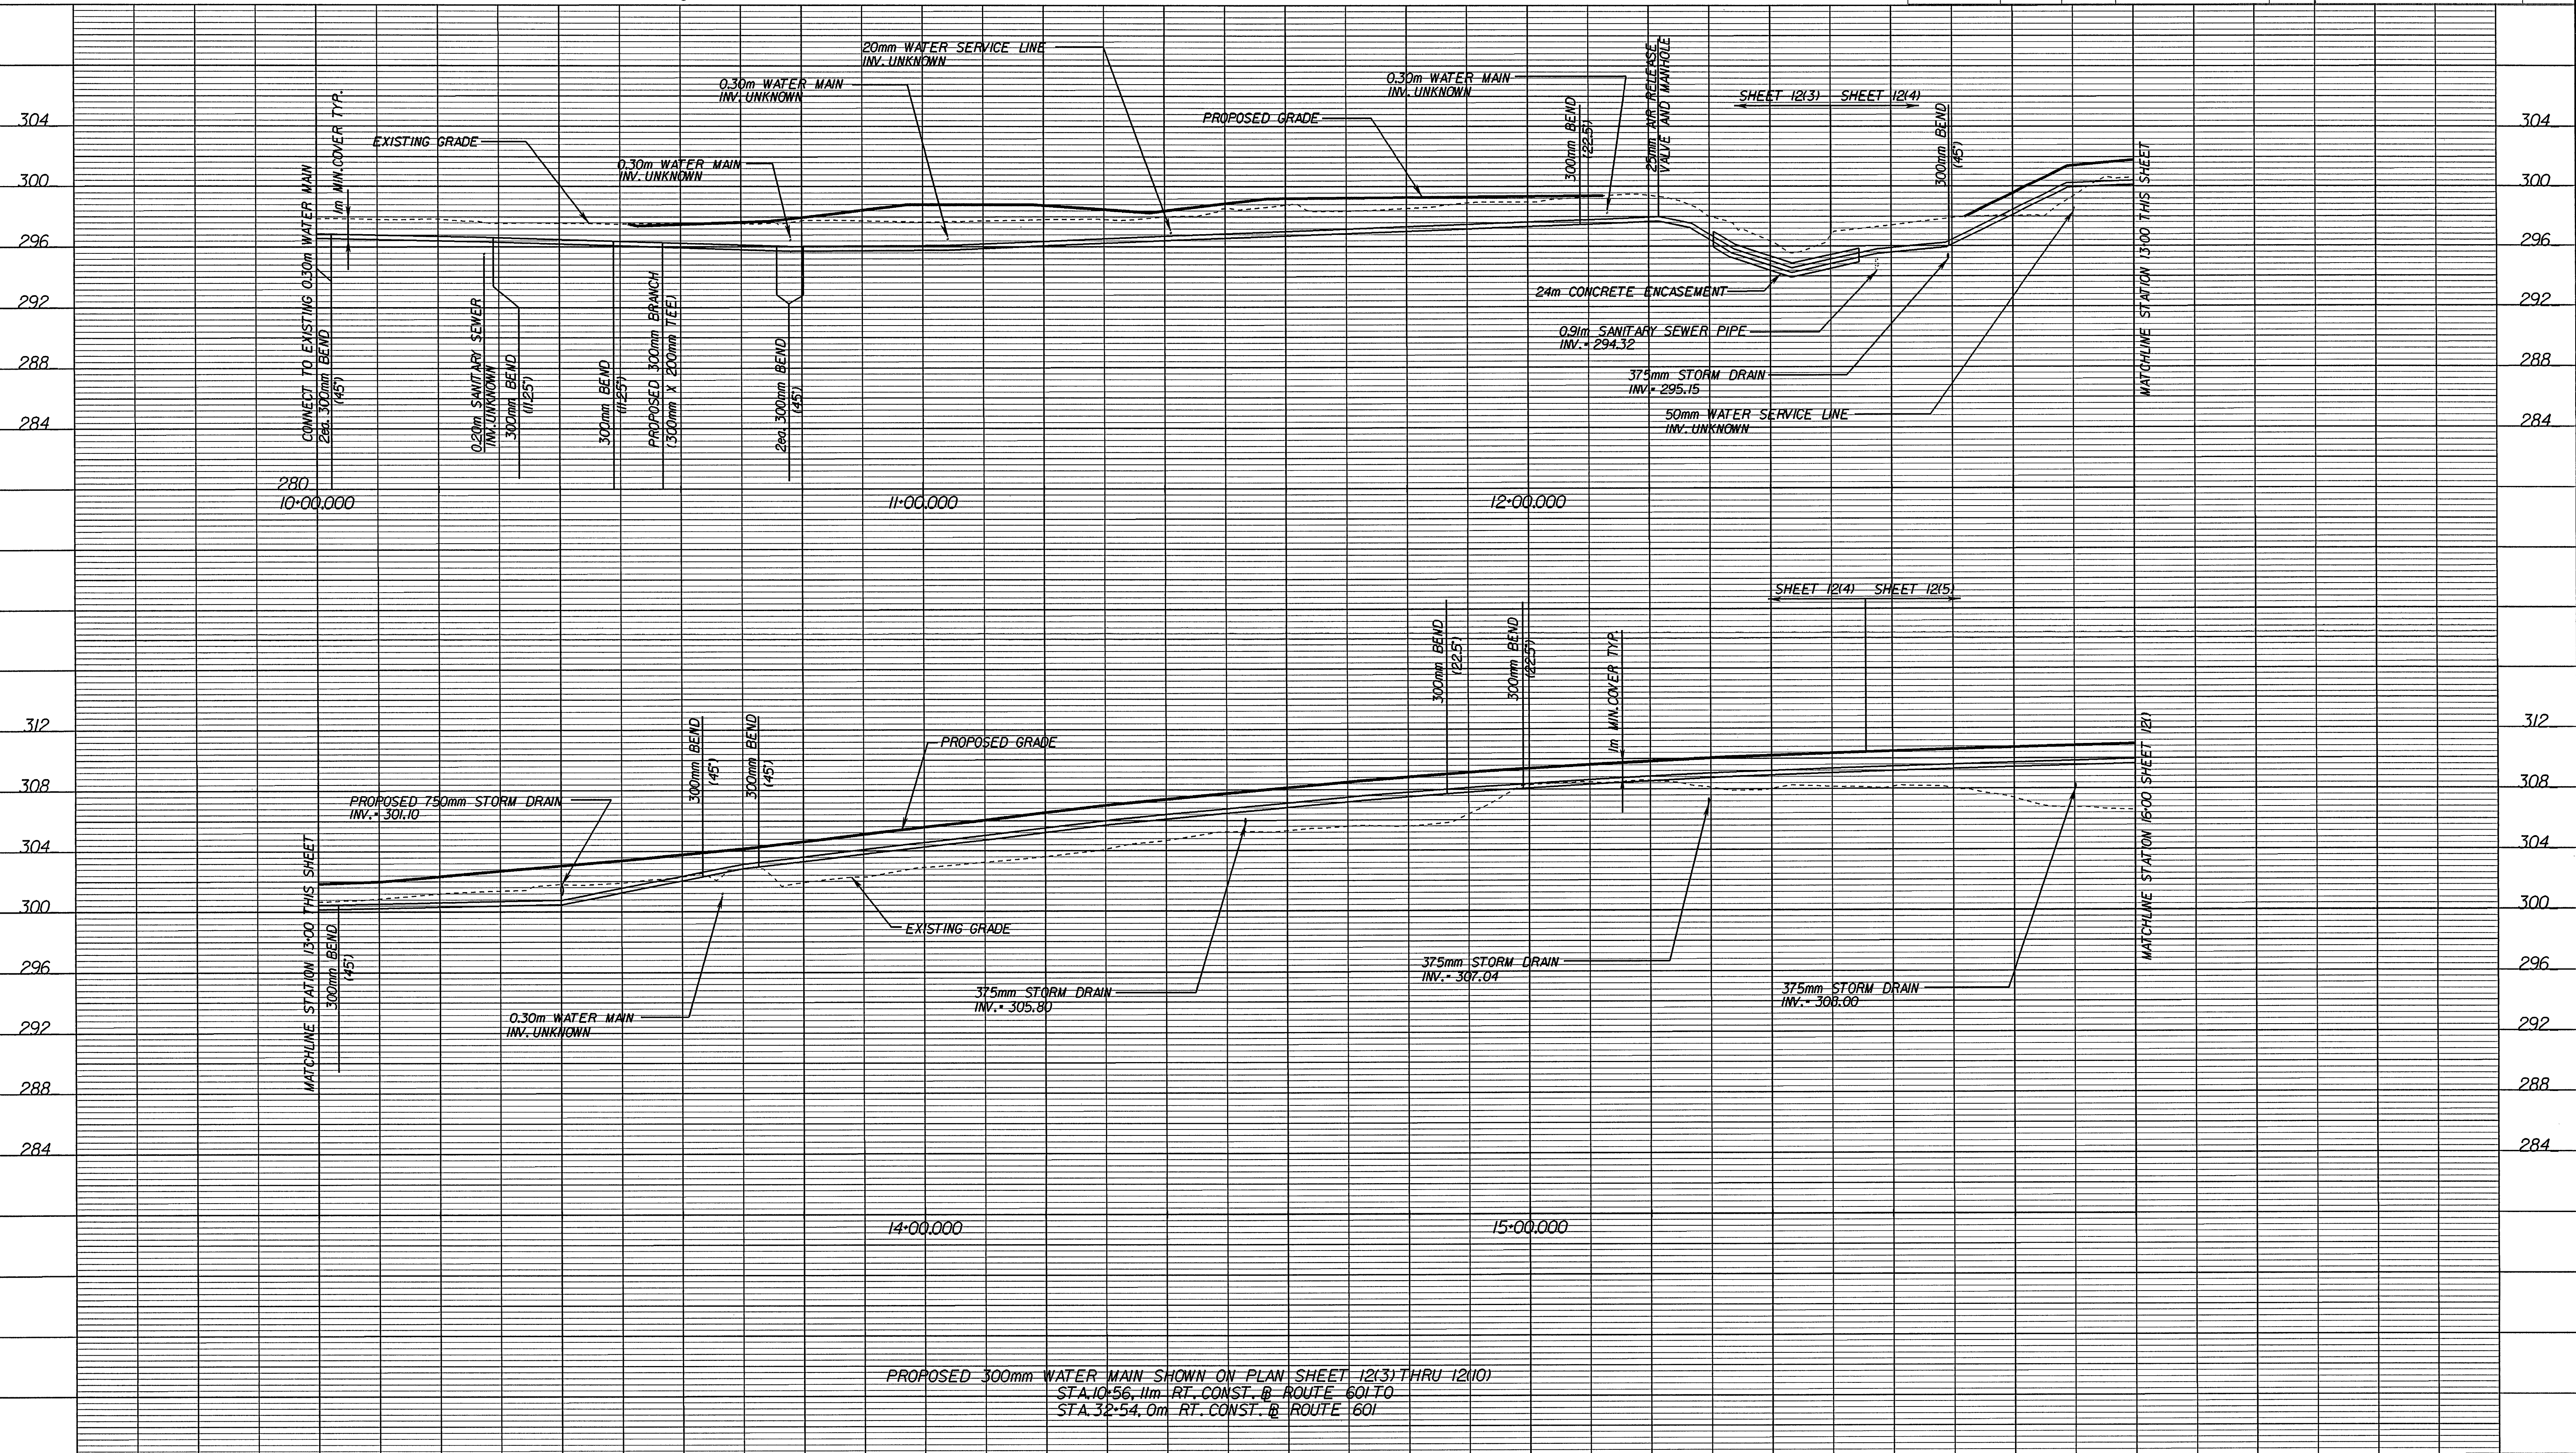

PROPOSED 300mm WATER MAIN SHOWN ON PLAN SHEET 12(3) THRU 12(10)
STA 10+56.11m RT. CONST. @ ROUTE 601 TO
STA 32+54.0m RT. CONST. @ ROUTE 601

SURVEYED BY: TIM VERMAATEN (804) 766-5483
DESIGNED BY: BRADLEY C. CRAIG, MATERN & CRAIG, INC. (540) 345-9342
CADD OPERATOR: *****/*****/*****/*****/*****/*****/*****/*****/*****/*****
REVISED BY:

\$TIME\$TAMP\$