




Vertical Metric
Scale 1:200
4m
2m
0

Horizontal Metric
Scale 1:500
0 10m 20m

DESIGN FEATURES RELATING TO CONSTRUCTION
OR TO REGULATION AND CONTROL OF TRAFFIC
MAY BE SUBJECT TO CHANGE AS DEEMED
NECESSARY BY THE DEPARTMENT

REVISED	FHWA REGION	STATE	FEDERAL AID PROJECT	ROUTE	STATE PROJECT	SHEET NO.
	3	VA			060I-080-233,C50I	12(17)

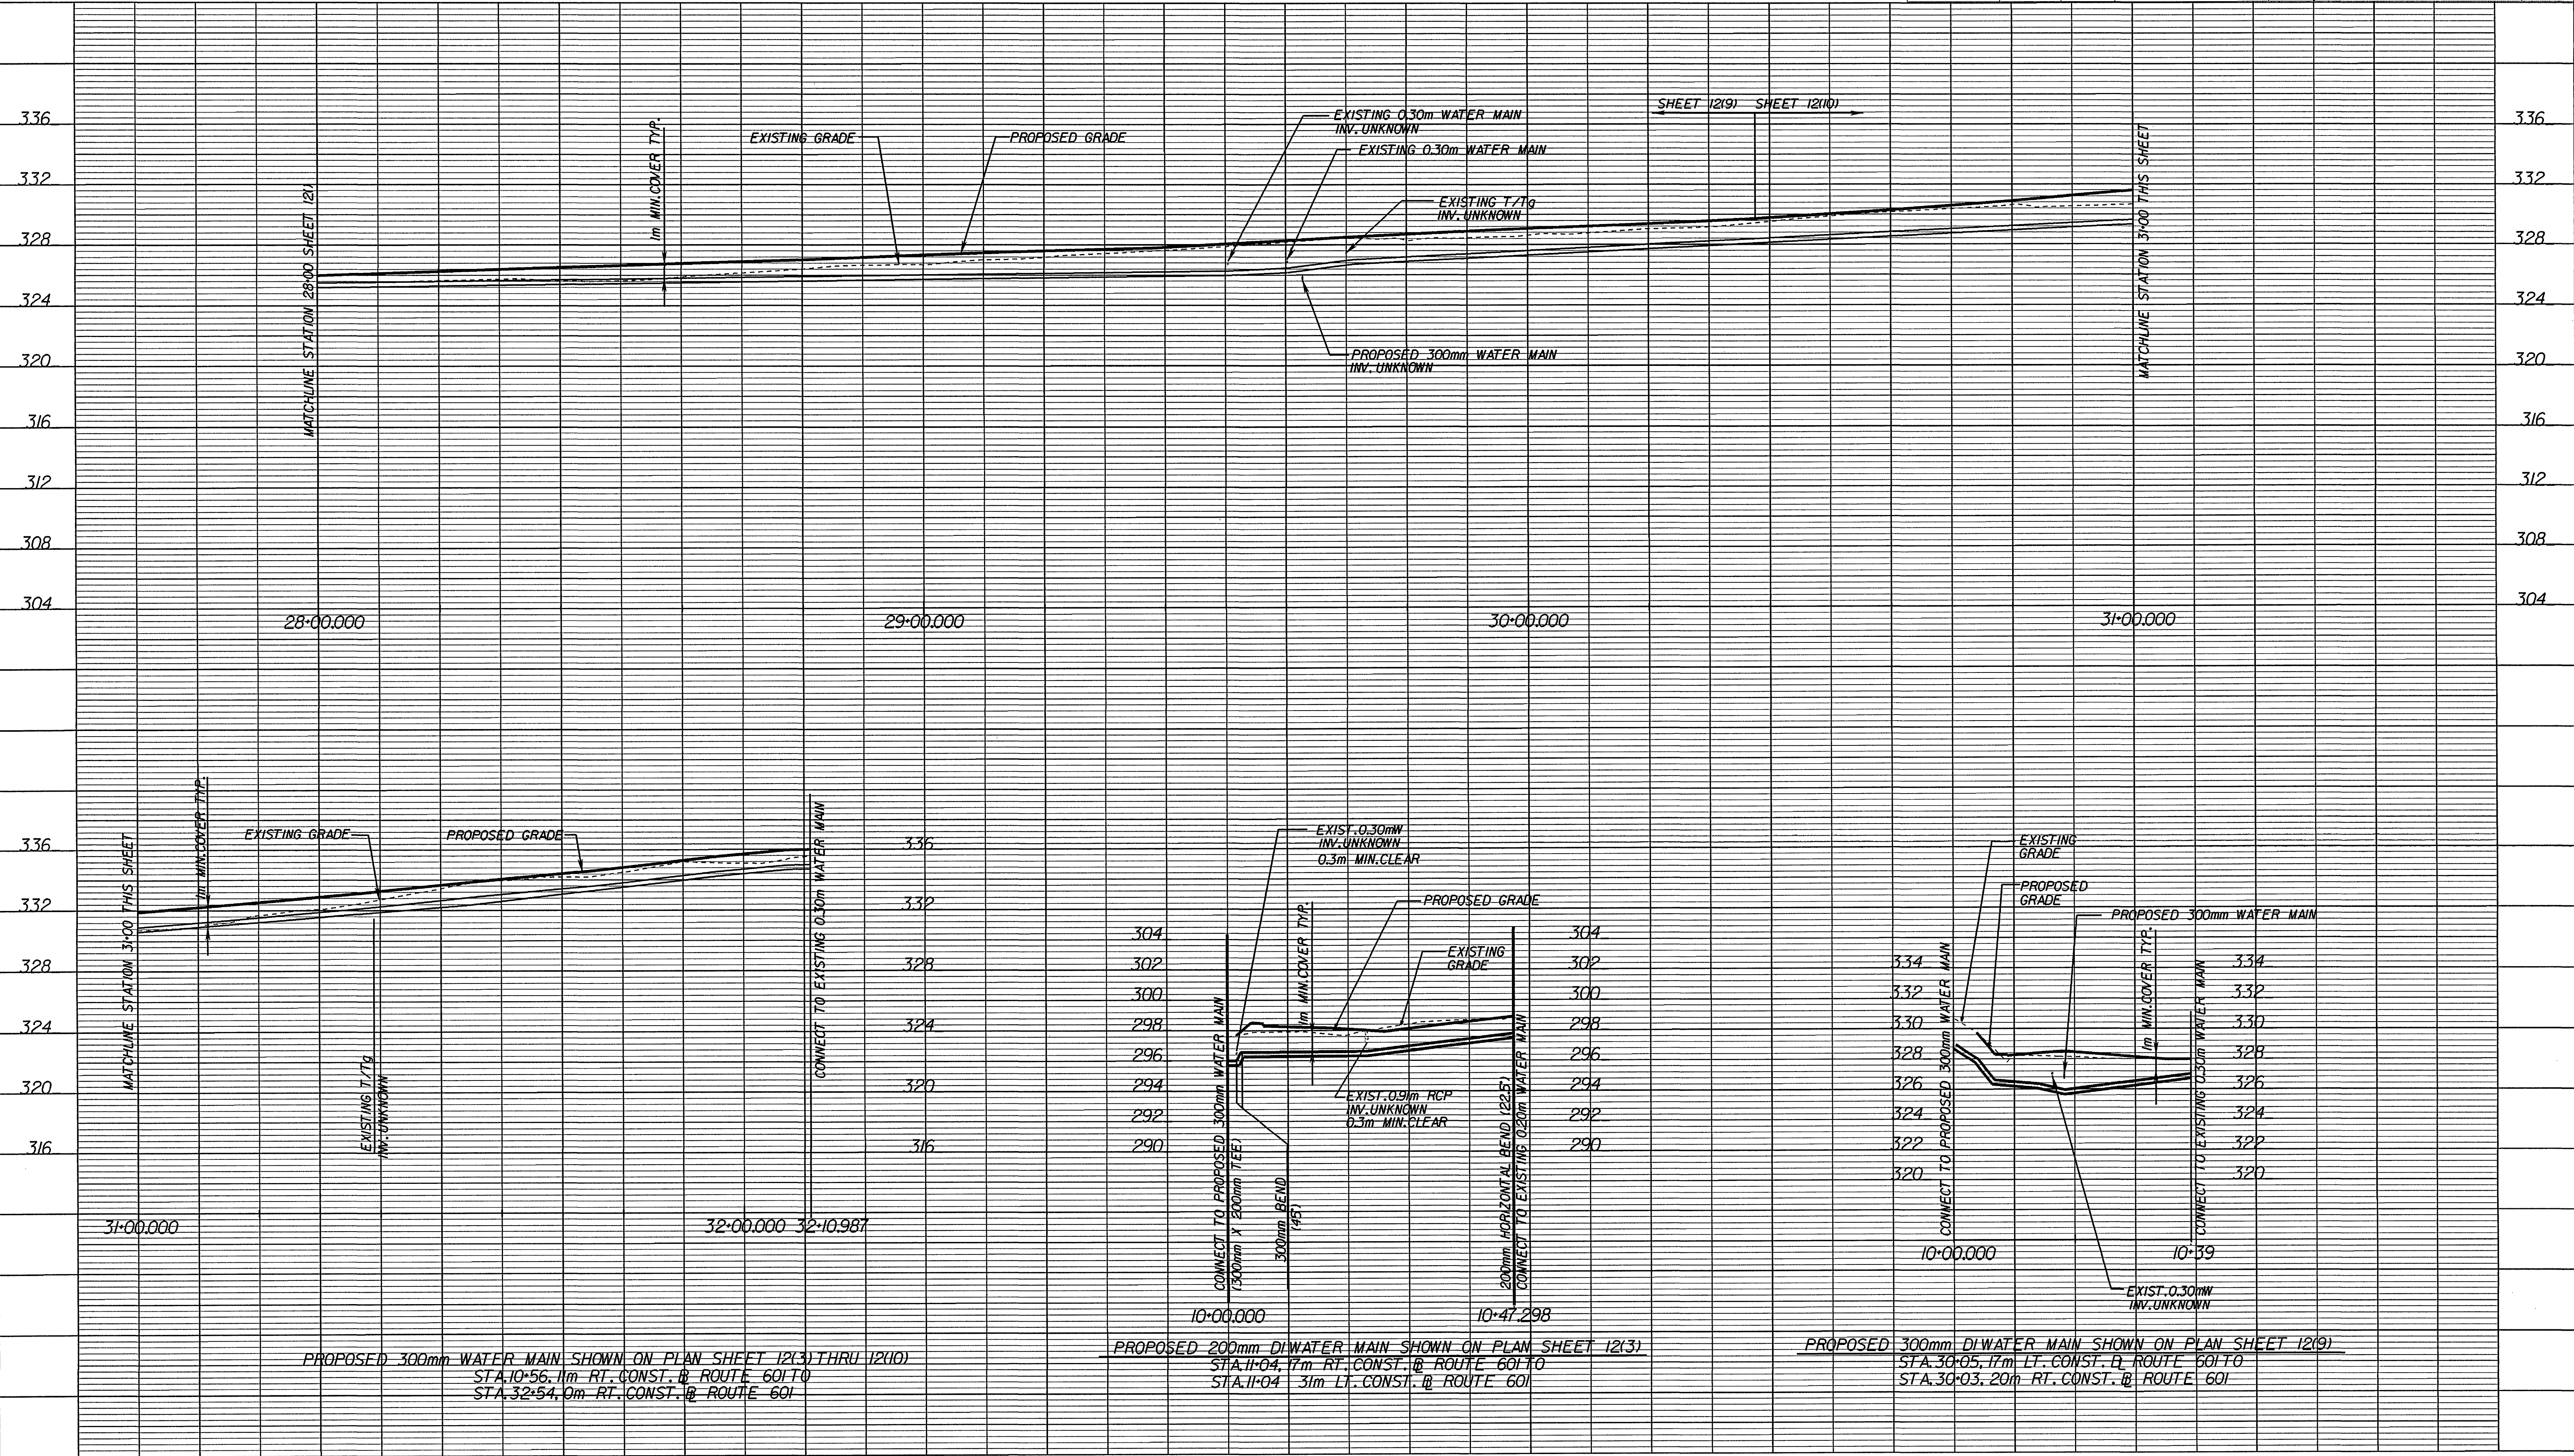

SUPERVISED BY: TIM VERMAUTEN (804) 786-5463
DESIGNED BY: BRADLEY C. CRAIG, WATERN & CRAIG INC. (540) 345-9342
CADD OPERATOR: \$DESIGNER\$ FILE: \$SPECIFICATION\$ \$\$\$\$\$\$

\$TIME\$ \$DATE\$