


DESIGN FEATURES RELATING TO CONSTRUCTION
OR TO REGULATION AND CONTROL OF TRAFFIC
MAY BE SUBJECT TO CHANGE AS DEEMED
NECESSARY BY THE DEPARTMENT

REVISED	FHWA REGION	STATE	FEDERAL AID	STATE		SHEET NO.
			PROJECT	ROUTE	PROJECT	
	3	VA			0601-080-233,C501	12(18)

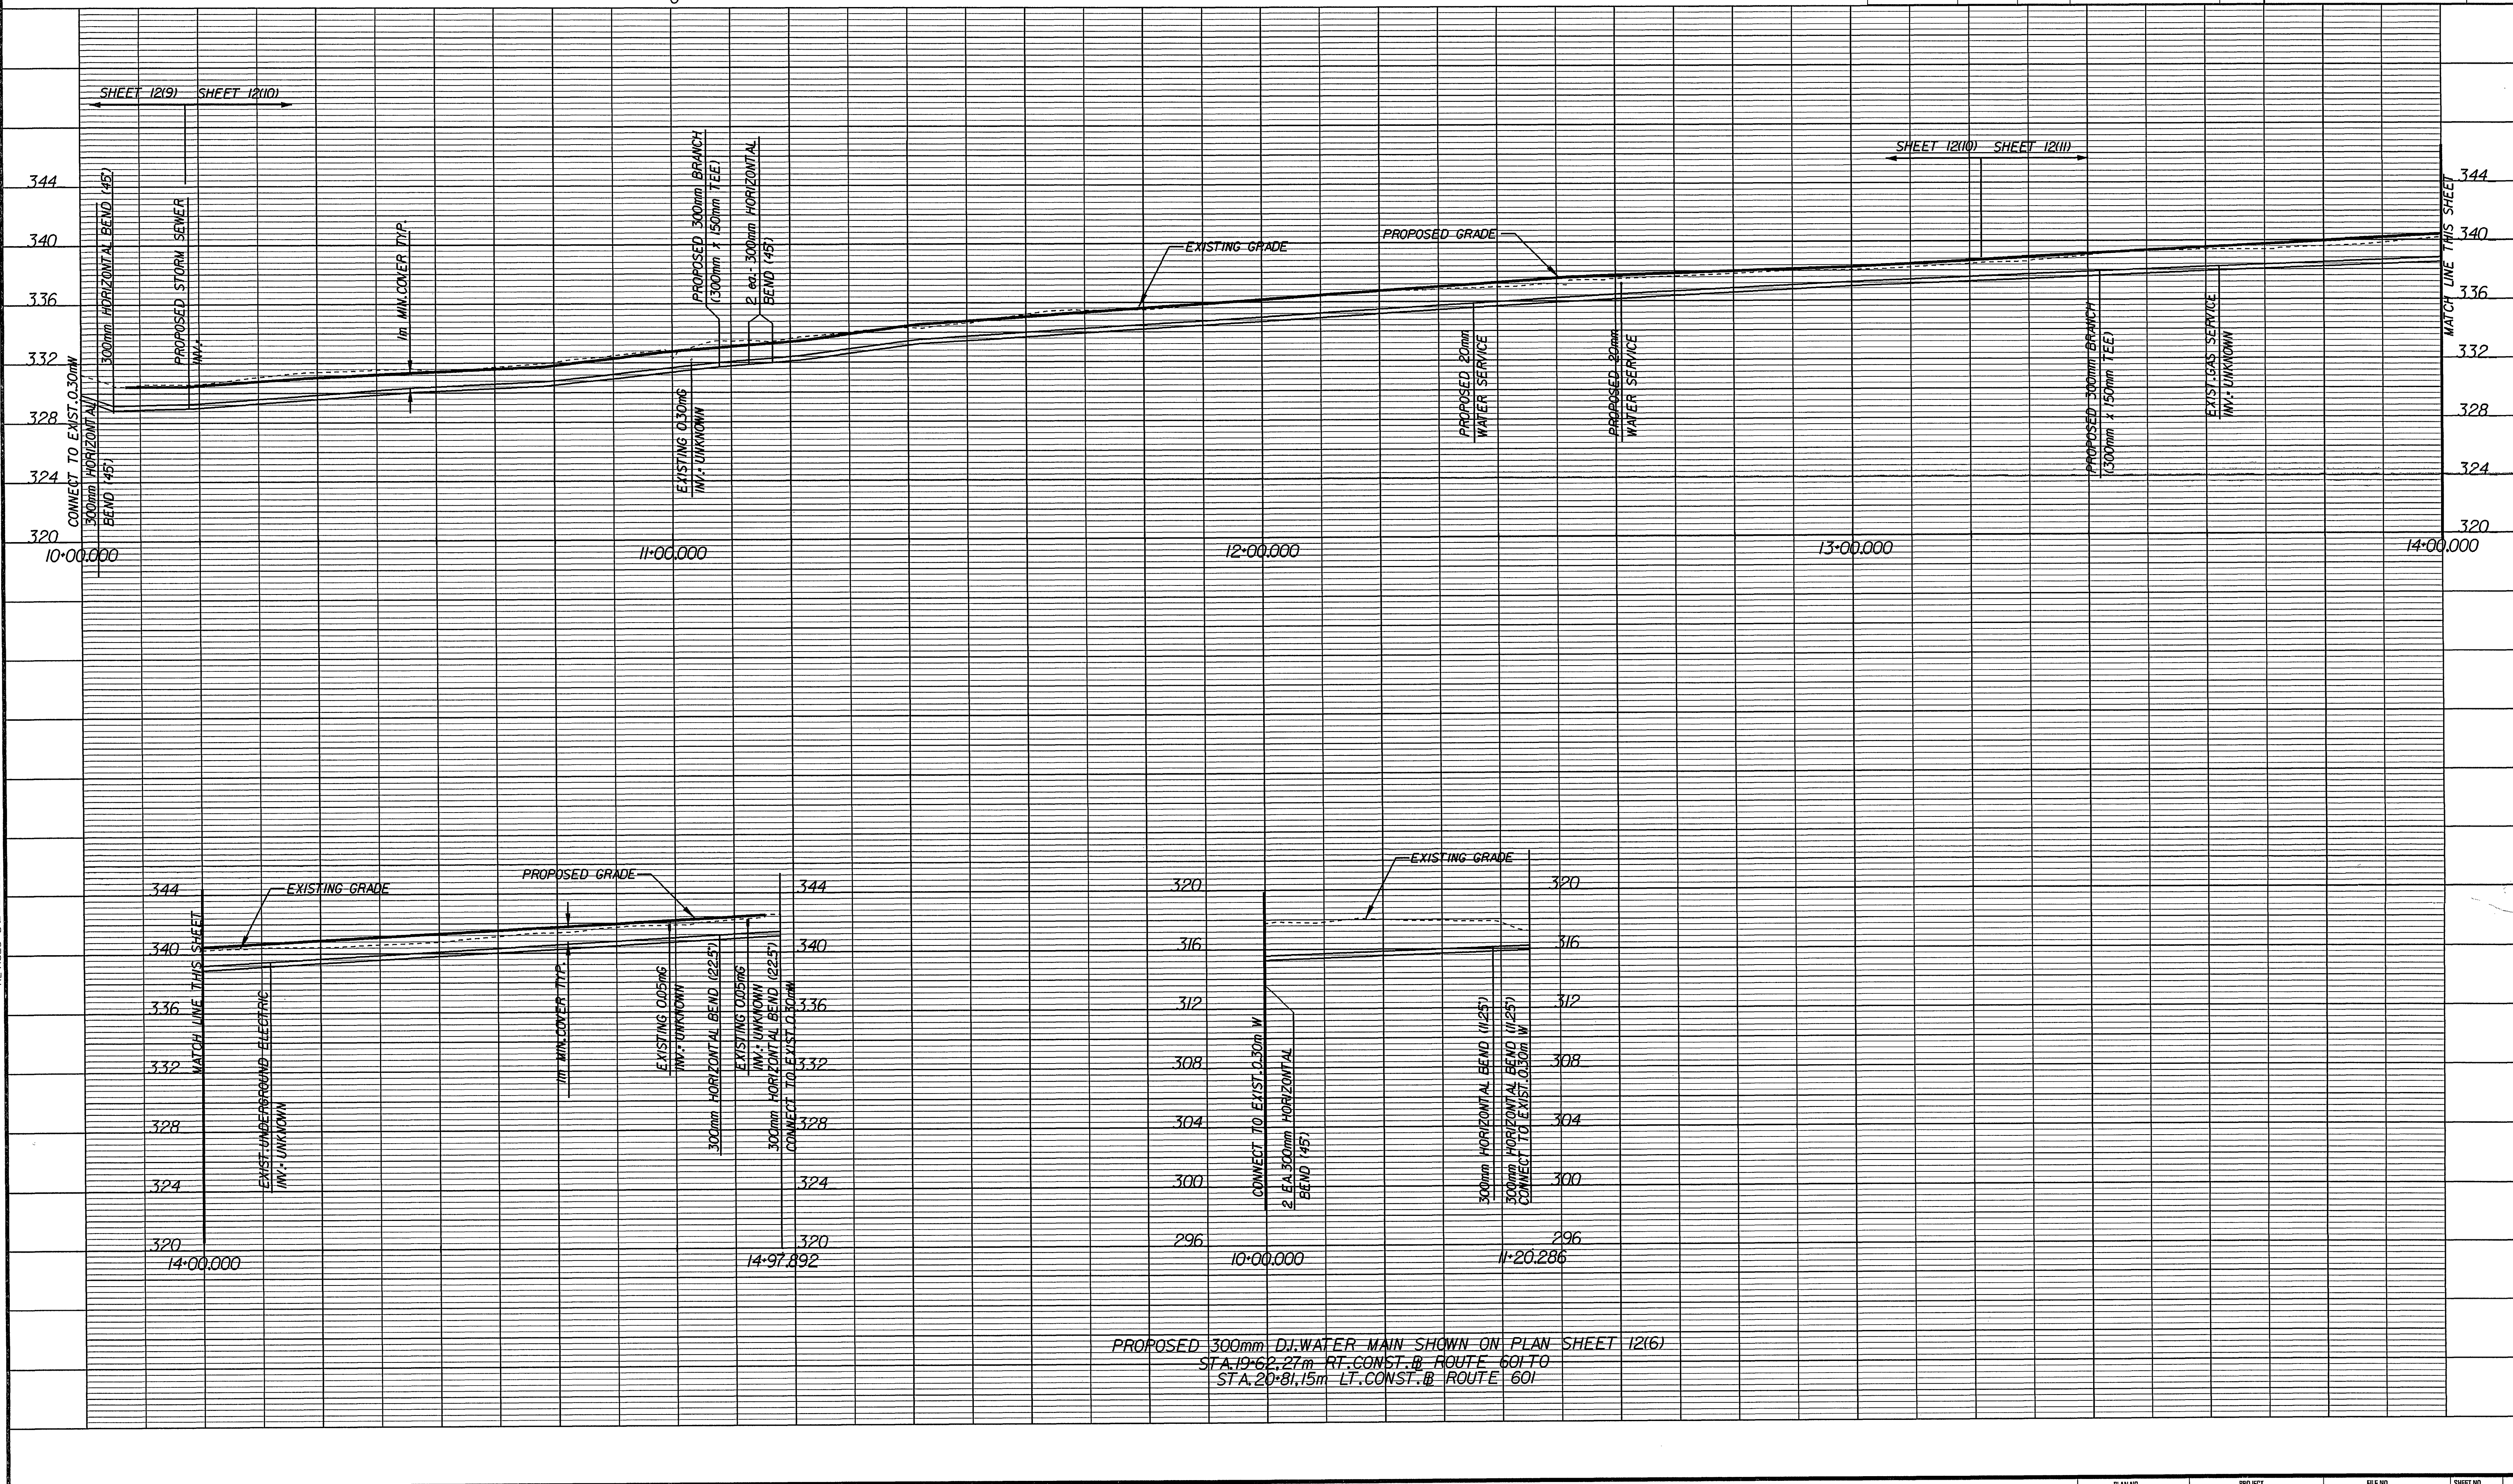

PLAN NO.	PROJECT	FILE NO.	SHEET NO.
A	0601-080-233		12(18)