



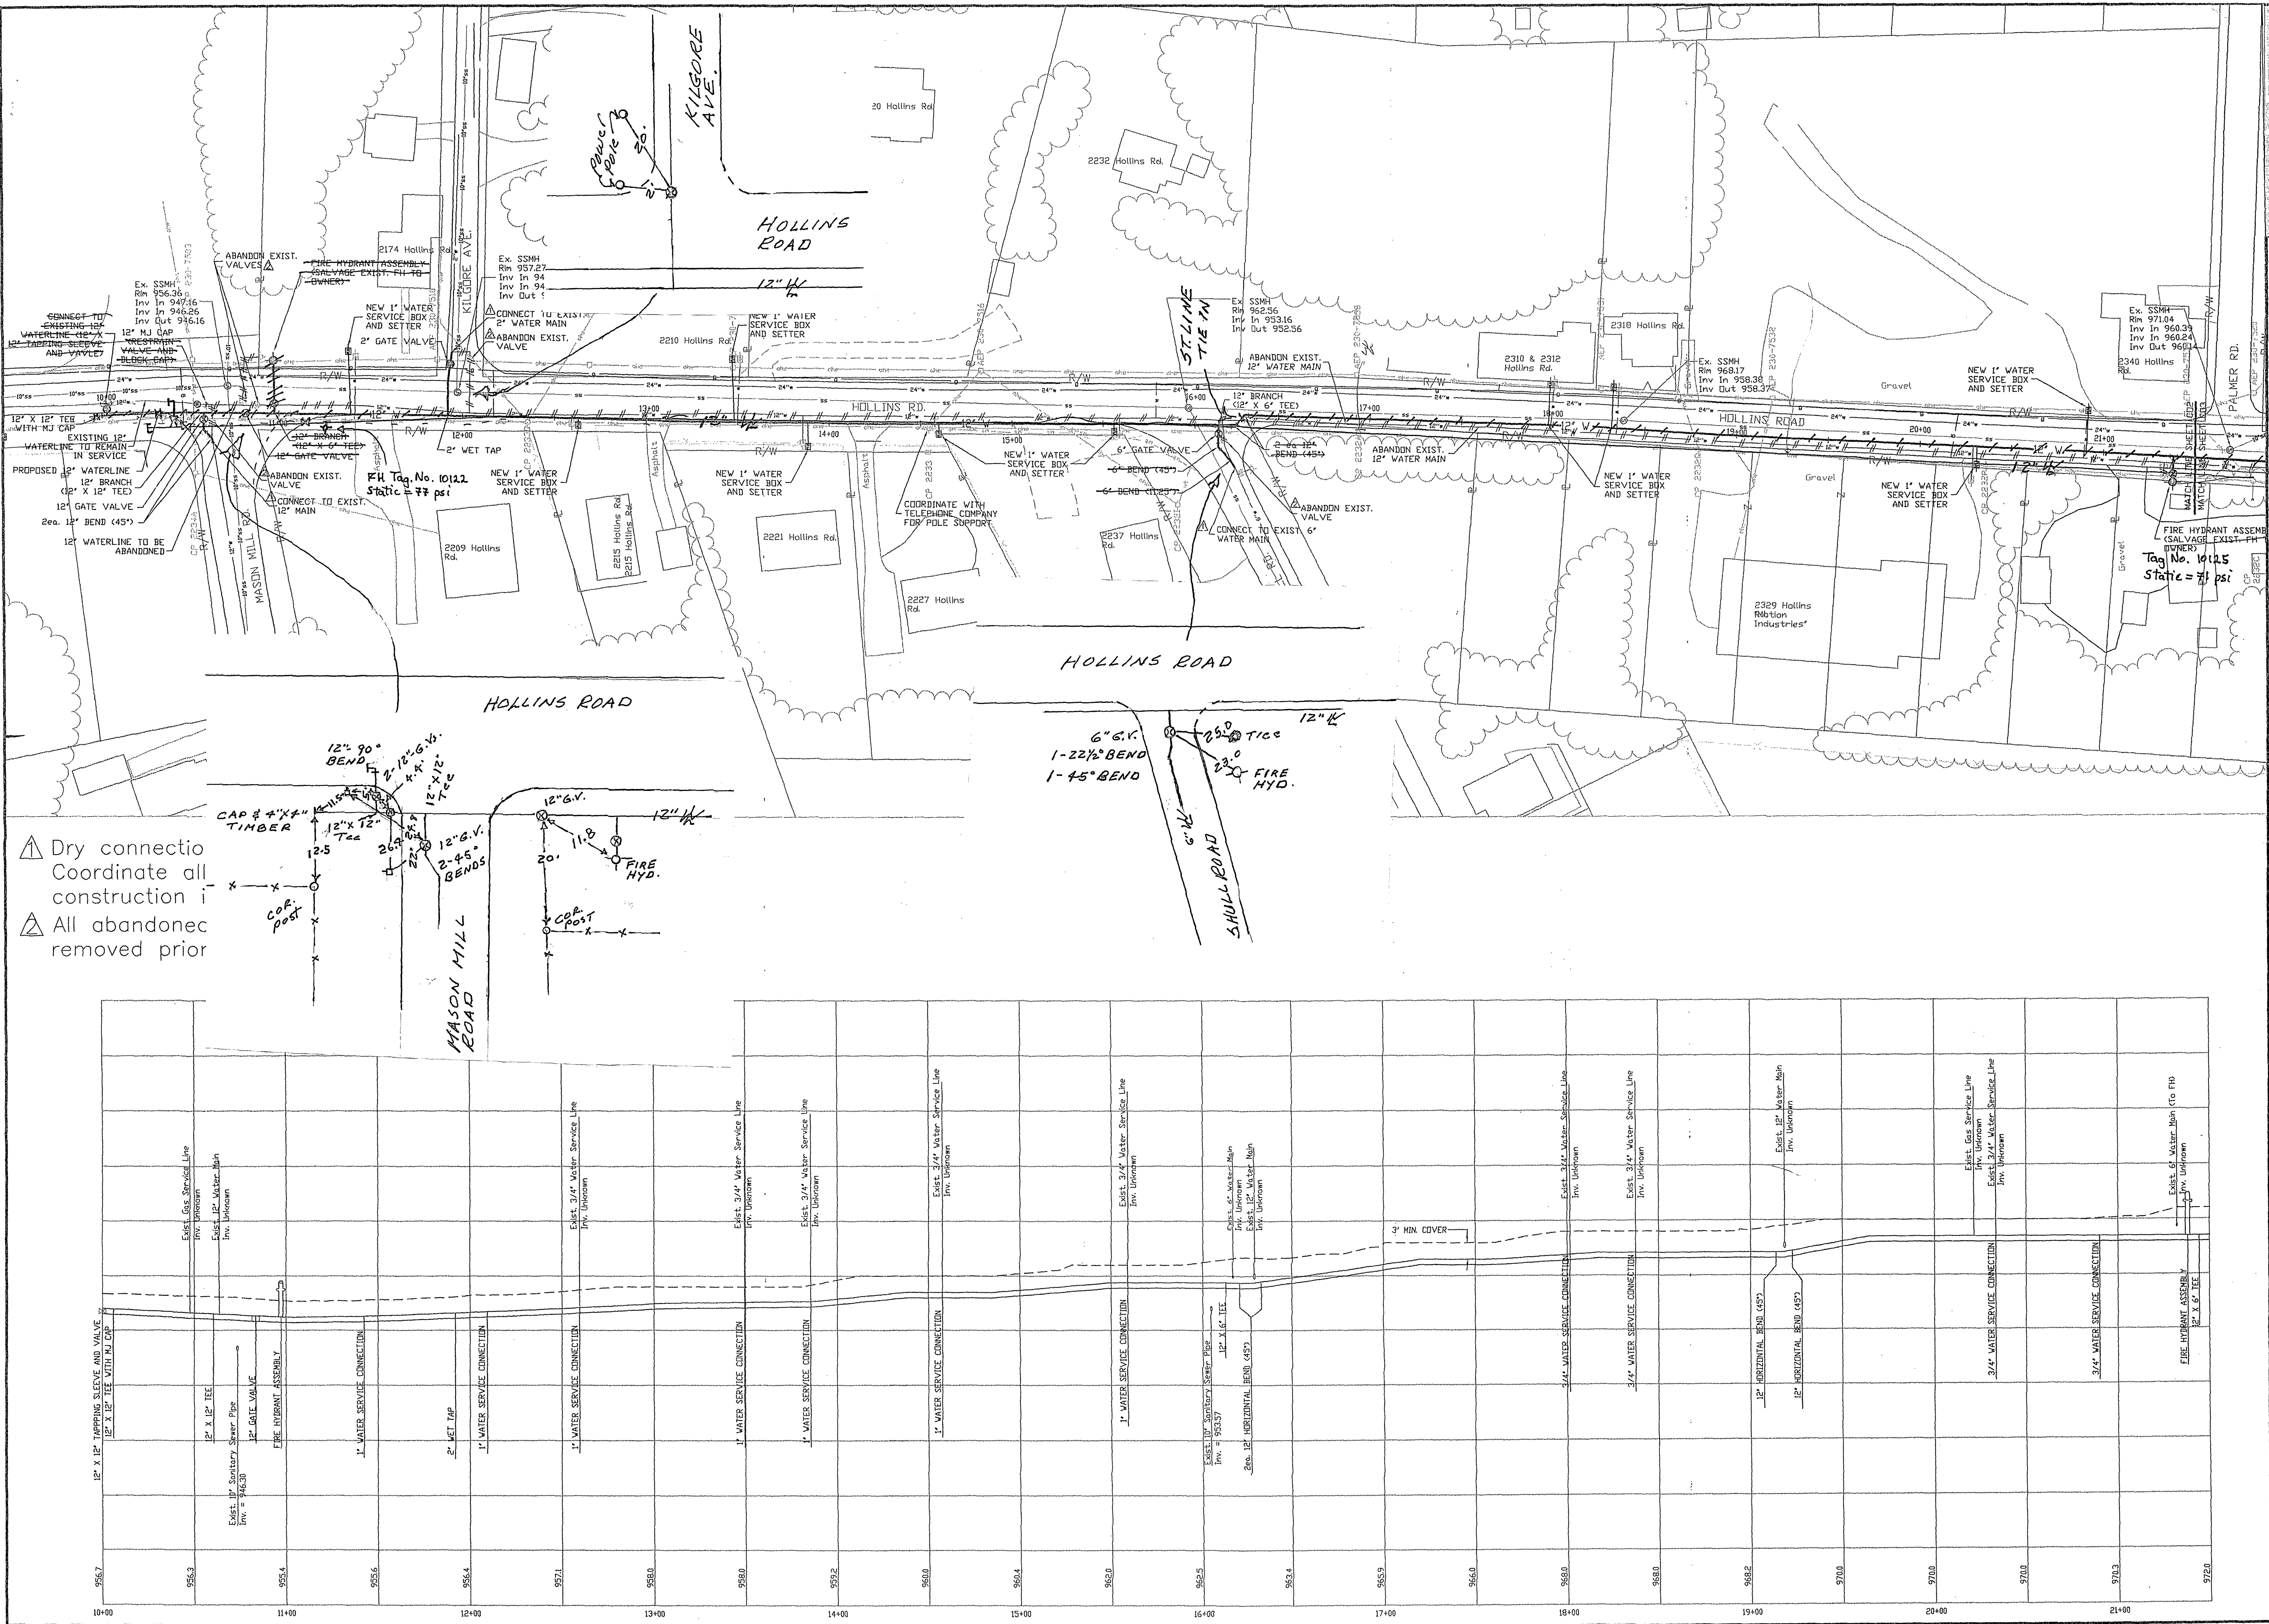

ENGINEERING SERVICES

601 SOUTH JEFFERSON STREET
ROANOKE, VIRGINIA 24011
PHONE: (540) 853-5641

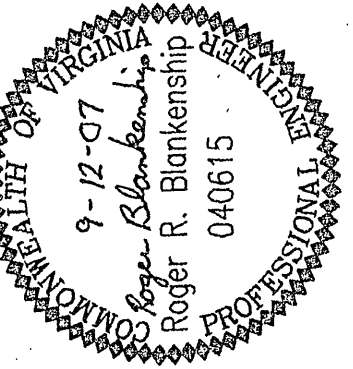

HOLLINS ROAD PHASE II
CHANGE ORDER 1 DRAWINGS

Designed By: RRB
Drawn By: RRB
Checked By: JGR
Date: 08/30/07
Scale: 1" = 40'
Plan #: 00-00
Sheet: CD 2 OF 3