


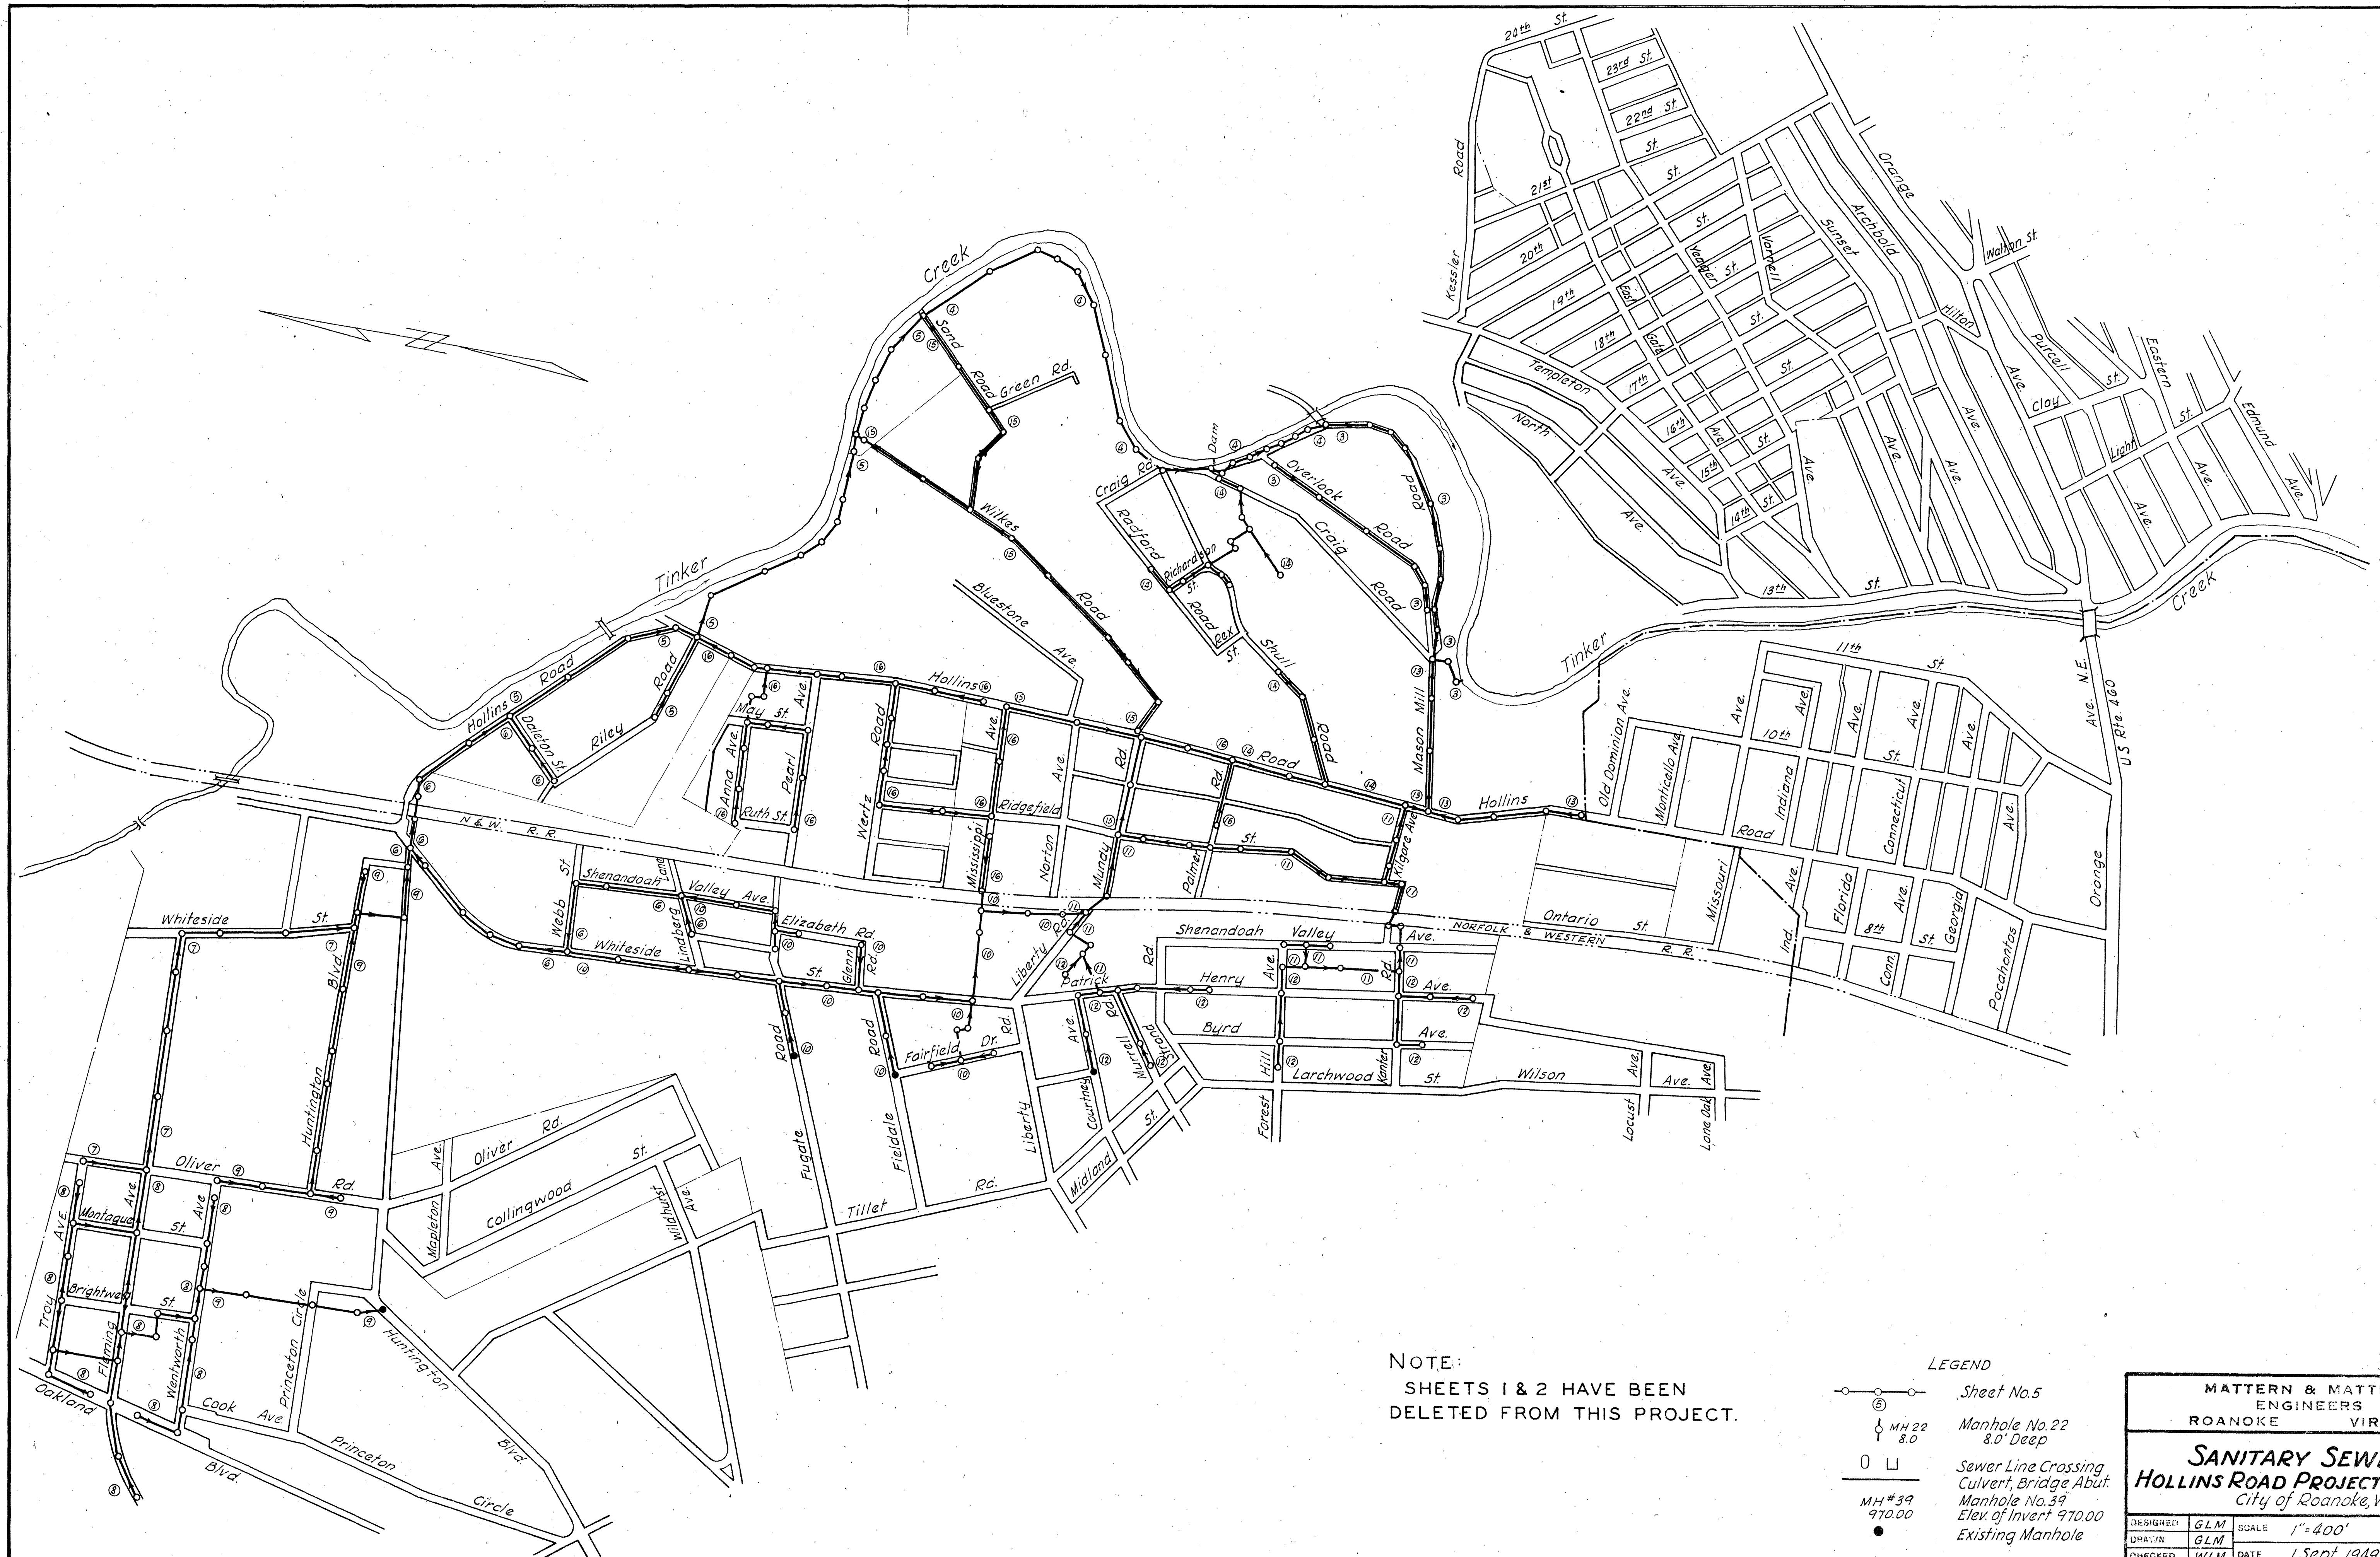

NOTE:
SHEETS 1 & 2 HAVE BEEN
DELETED FROM THIS PROJECT.

LEGEND

Sheet No. 5

Manhole No. 22
8.0' Deep

Sewer Line Crossing
Culvert, Bridge Abut.
Manhole No. 39
Elev. of Invert 970.00

Existing Manhole

MATTEN & MATTEN
ENGINEERS
ROANOKE VIRGINIA

SANITARY SEWERS
HOLLINS ROAD PROJECT No. 3-1949
City of Roanoke, Va.

DESIGNED	GLM	SCALE	1" = 400'	COM. NO.	289
DRAWN	GLM	DATE	1 Sept. 1949	SHEET NO.	Index
CHECKED	WLM				