



PLAN	SURVEYED	DATE
NOTE BOOK	PLANNED	BY
NO.	NOTED	NO.

SPECIAL NOTE

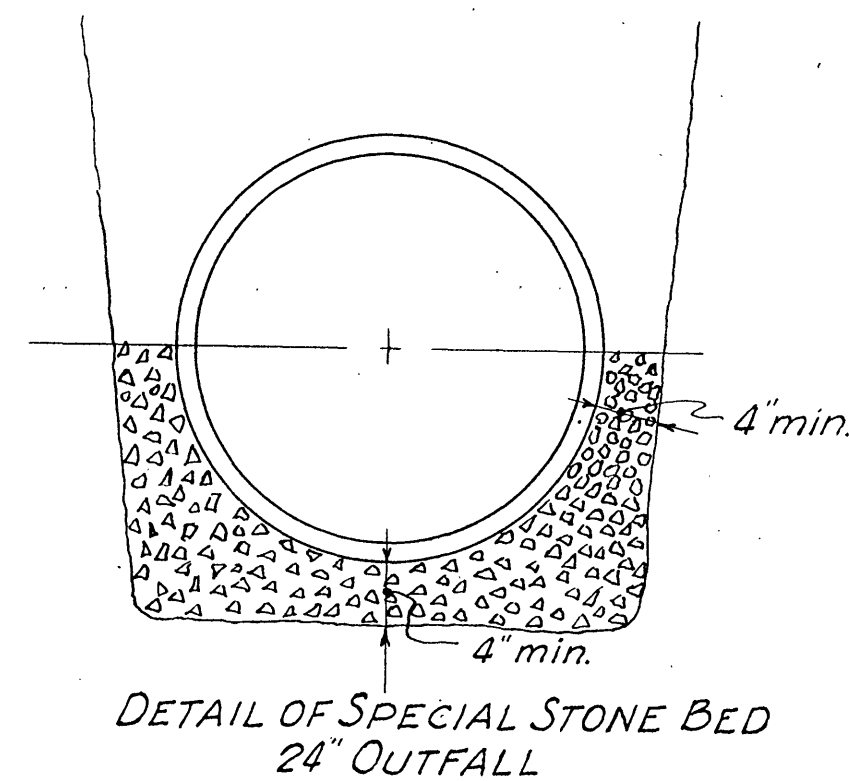


The 24" outfall from M.H.#22 to M.H.#62 shall be laid in a special bed of gravel or stone as described by the Engineers. The stone shall conform generally to No. 6 designation of the Virginia State Highway Department.

The 24" outfall from M.H.#22 to M.H.#62 shall be laid with hot-poured bituminous compound joints in accordance with the provisions of Section 300.10 of the Specifications.

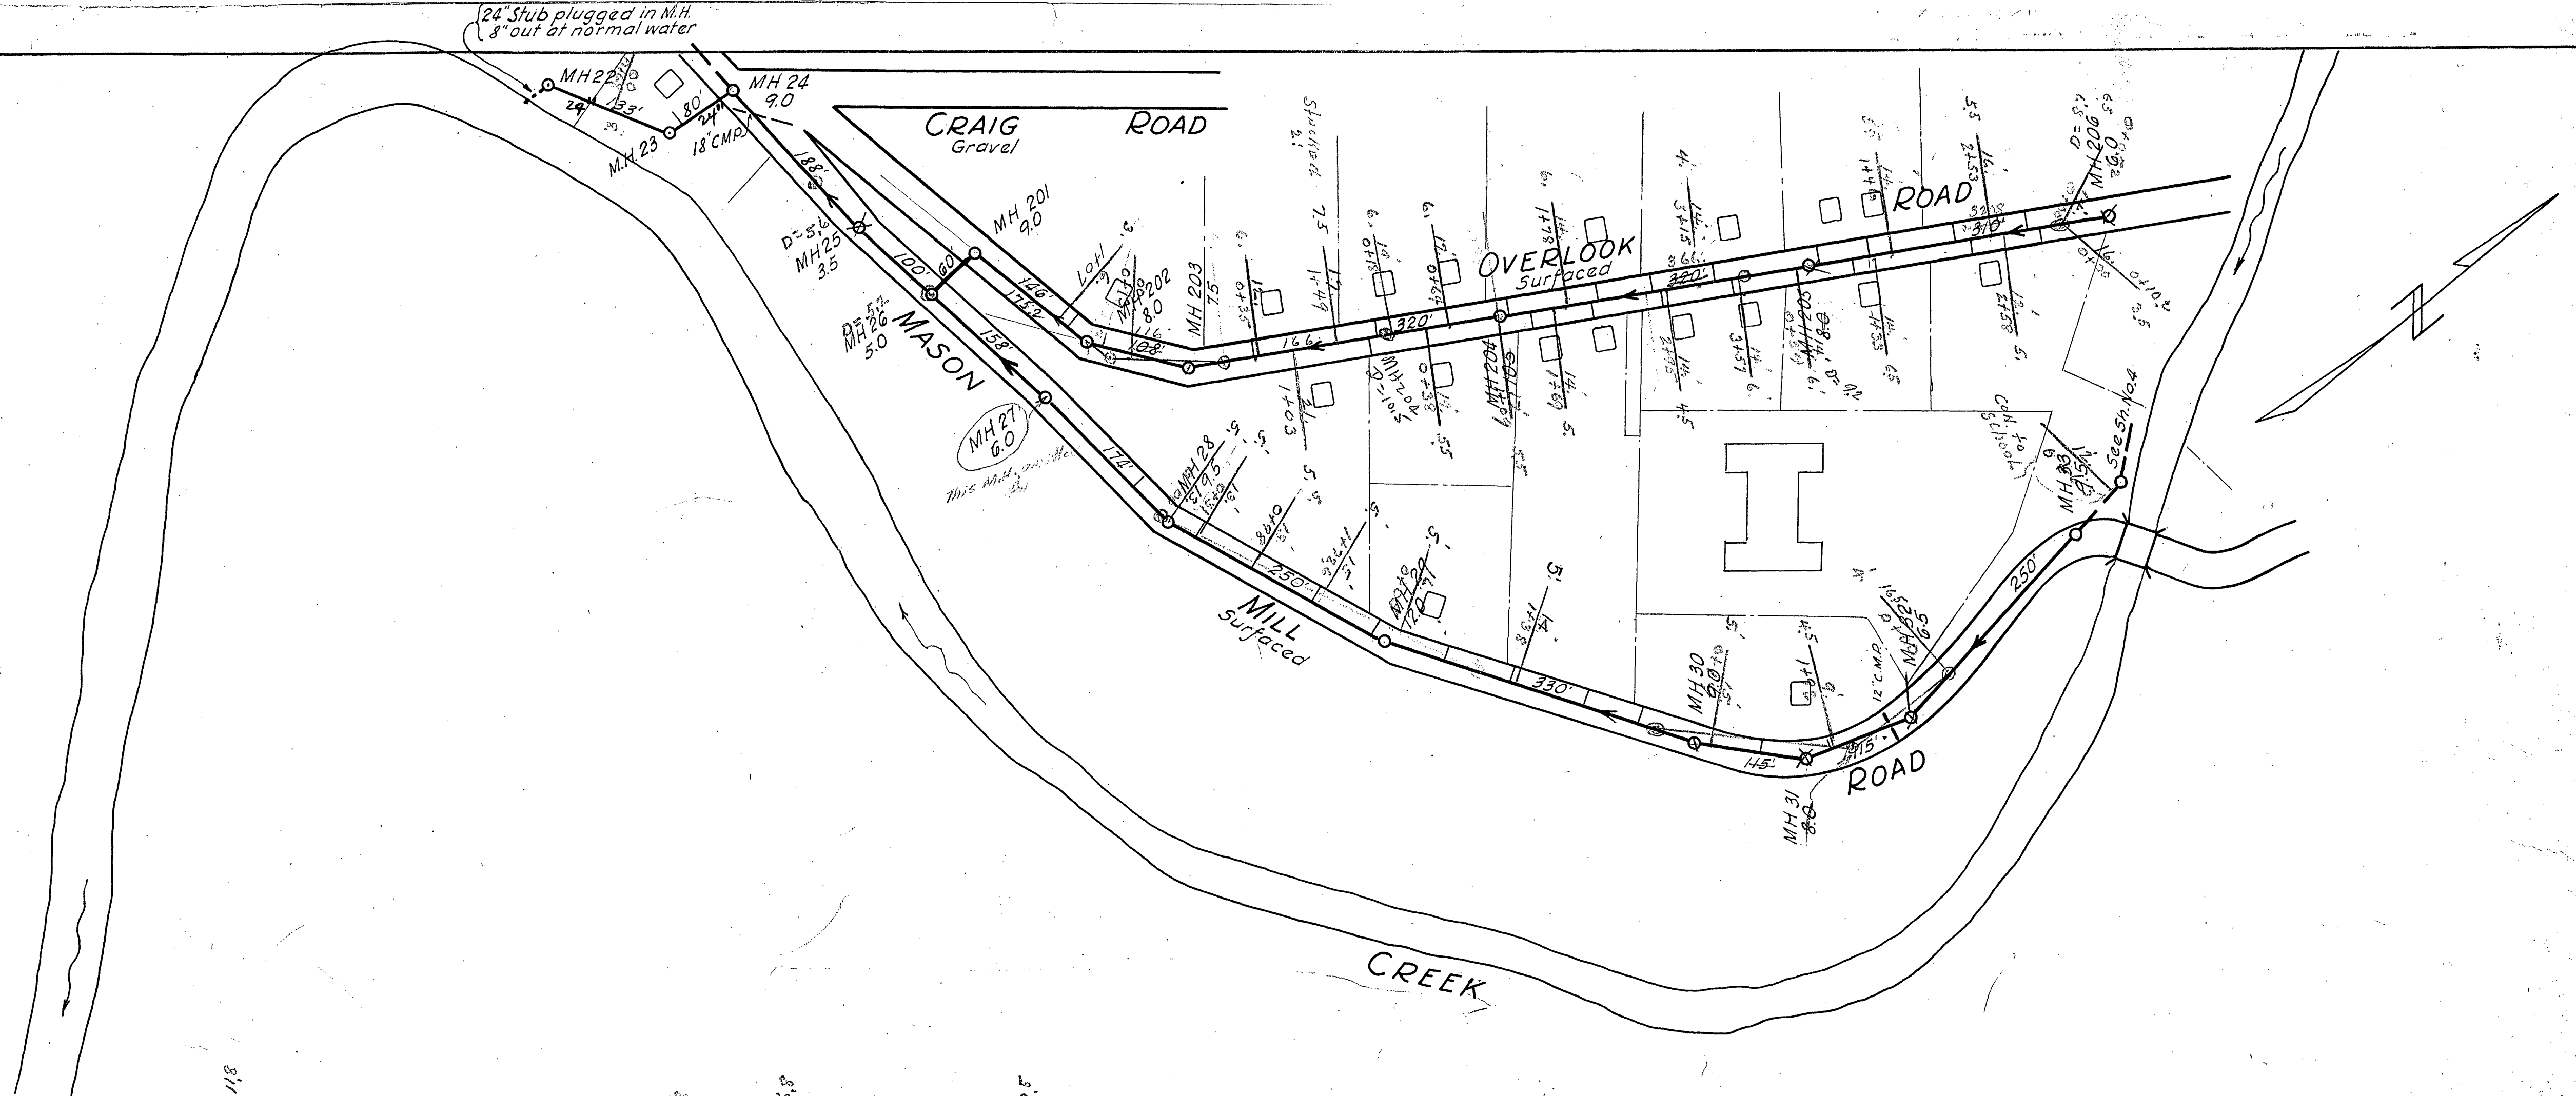

PROFILE	SURVEYED	DATE
NOTE BOOK	PLANNED	BY
NO.	NOTED	NO.

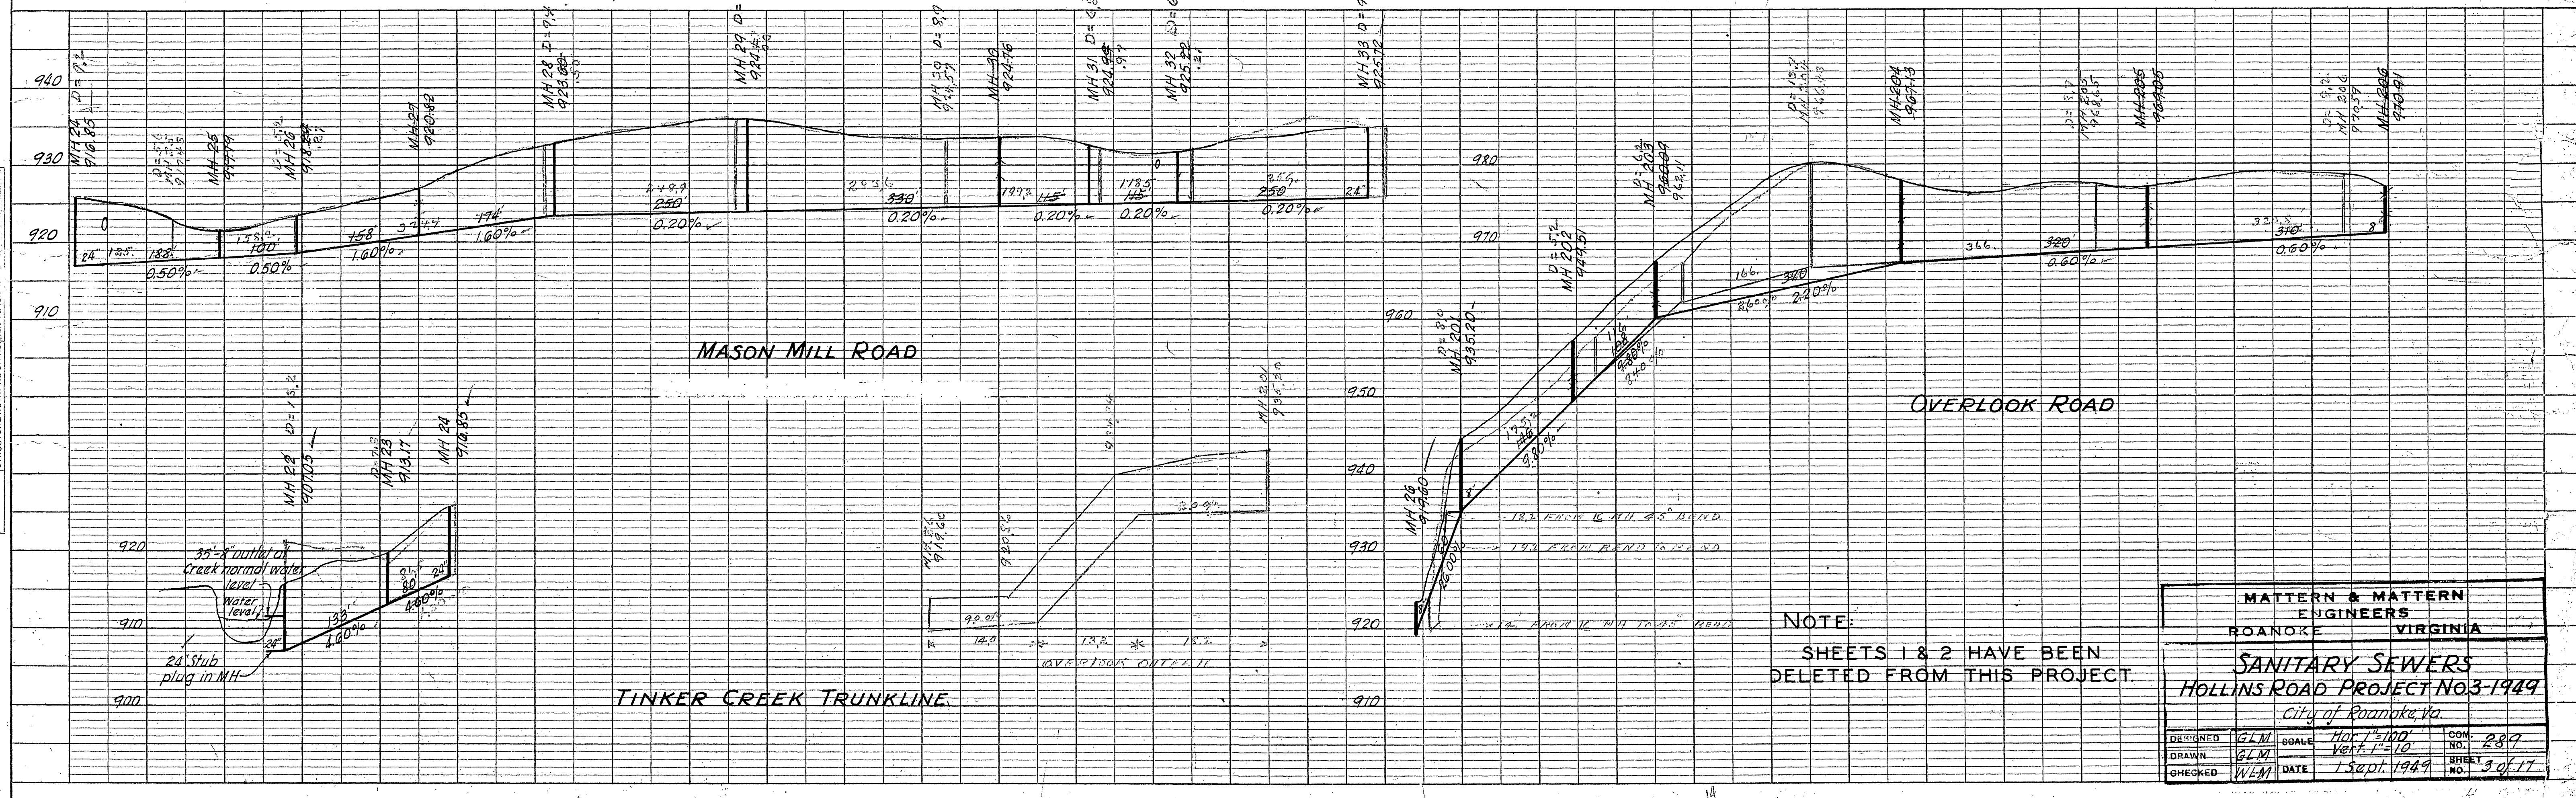

NOTE:
SHEETS 1 & 2 HAVE BEEN
DELETED FROM THIS PROJECT

MATTEN & MATTEN ENGINEERS ROANOKE VIRGINIA	
SANITARY SEWERS HOLLINS ROAD PROJECT NO. 3-1949 City of Roanoke, Va.	
DESIGNED GLM	SCALE Hor. 1"=100' Vert. 1"=10'
DRAWN GLM	DATE 1 Sept. 1949
CHECKED WLM	COM. RSG SHEET NO. 30/17