
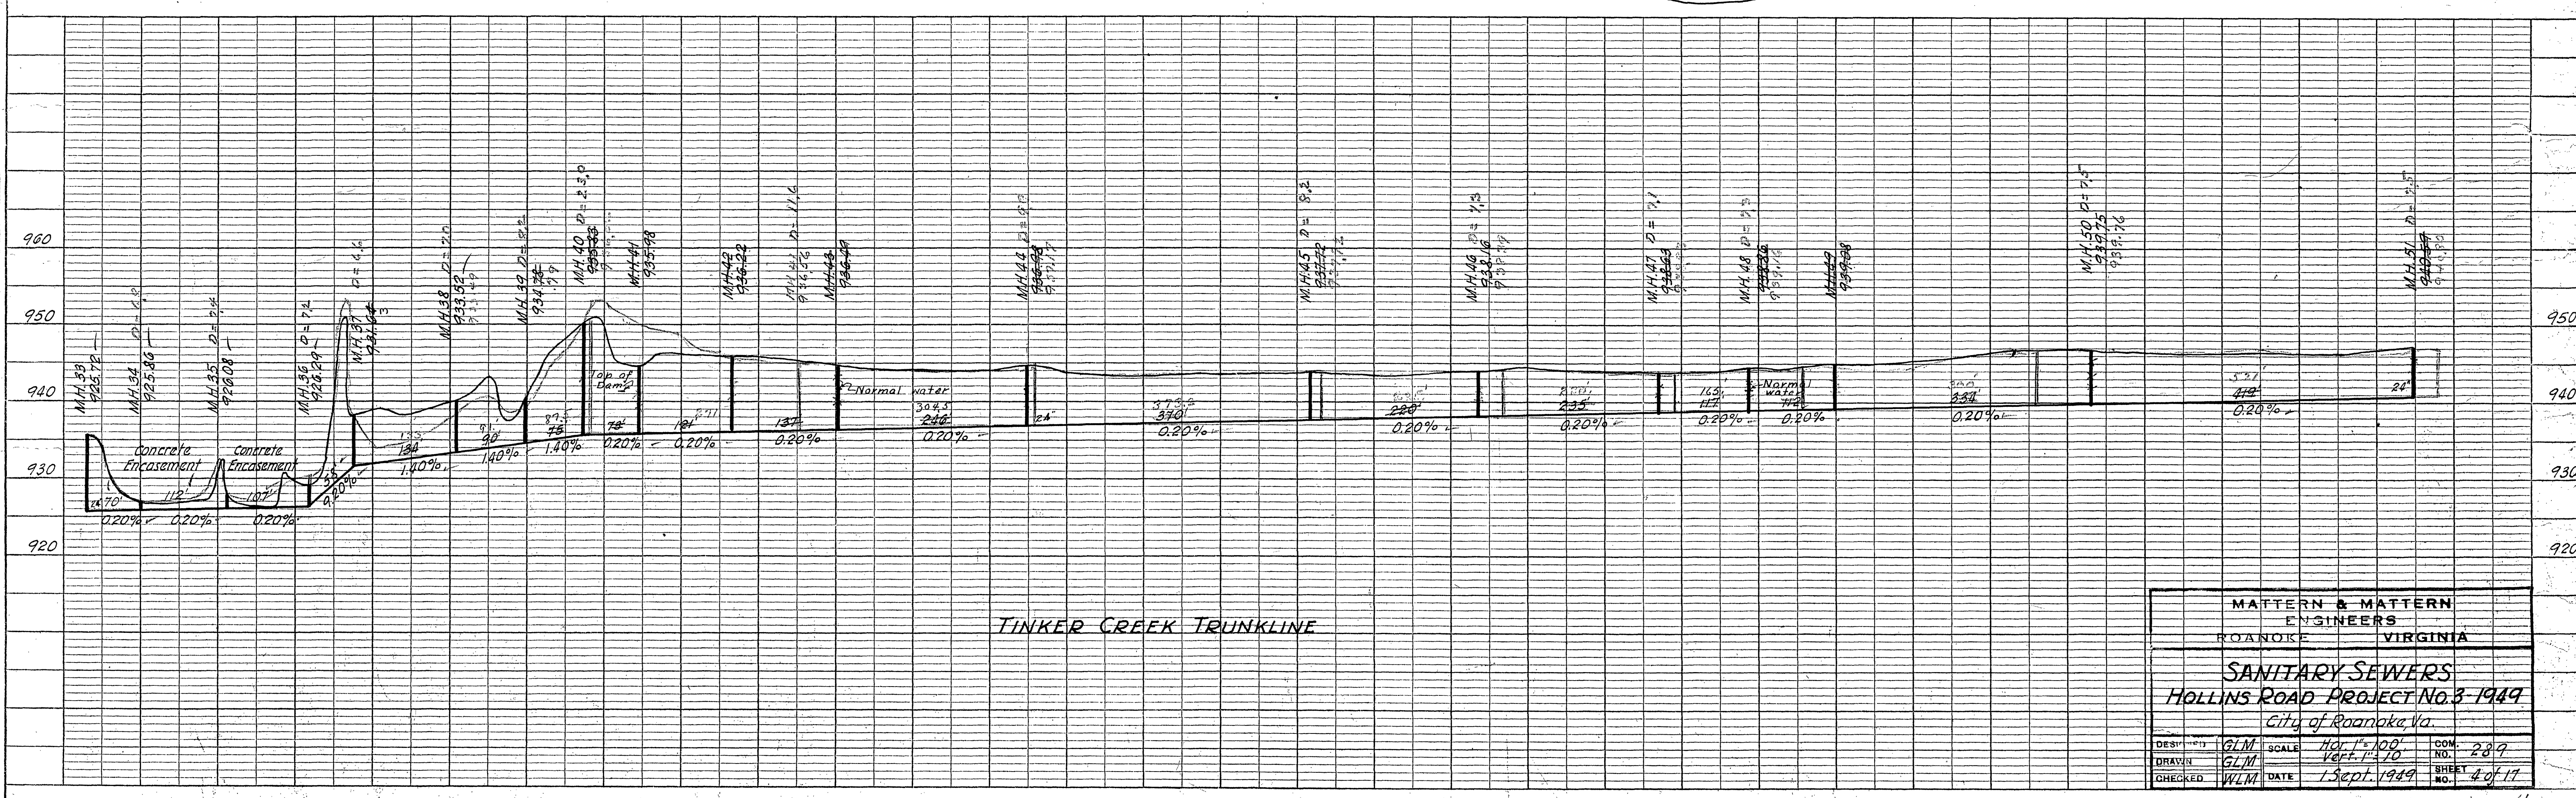


PLAN	DATE	BY	DATE
SURVEYED			
PLOTTED			
CHECKED			
NO.			

PROFILE	DATE	BY	DATE
SURVEYED			
PLOTTED			
CHECKED			
NO.			

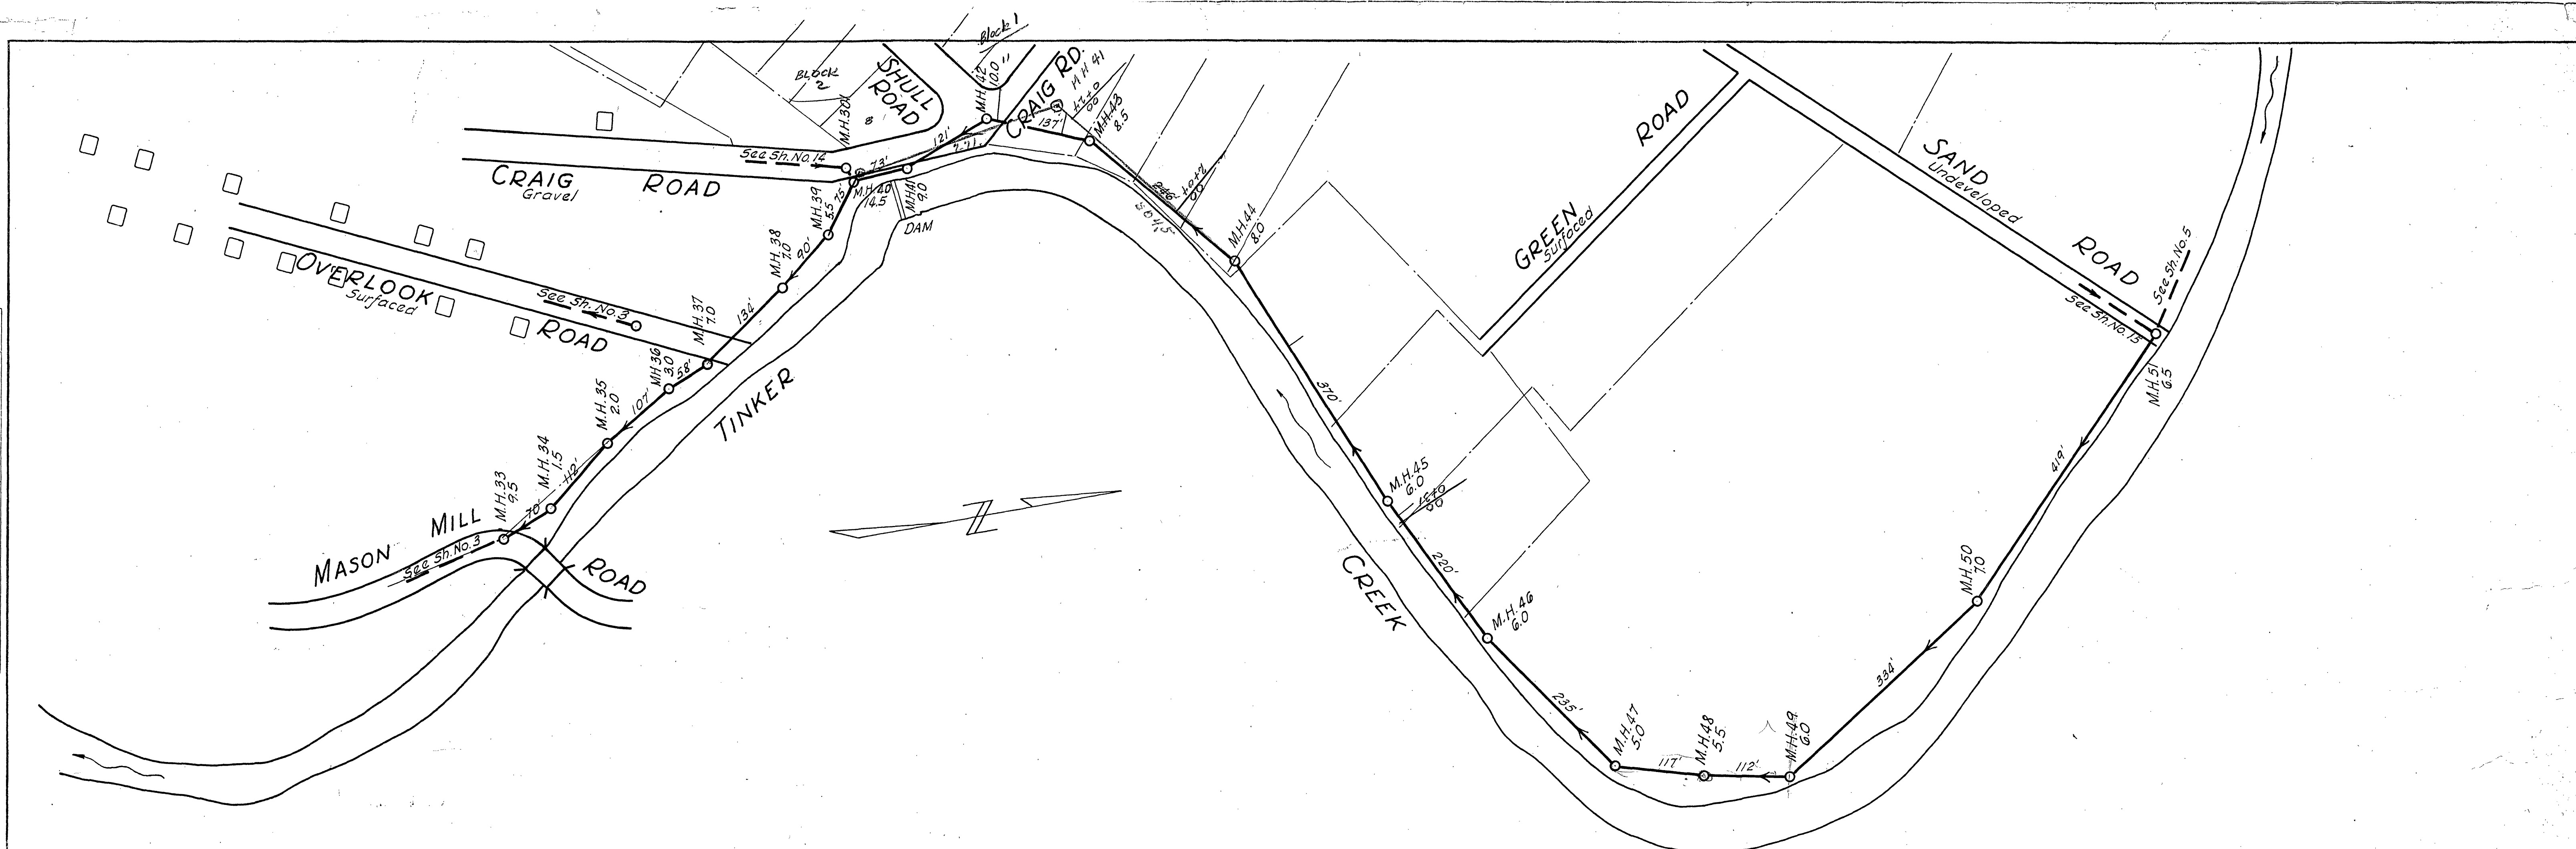

MATTEN & MATTEN ENGINEERS	
ROANOKE	VIRGINIA
SANITARY SEWERS	
HOLLINS ROAD PROJECT NO. 3-1949	
City of Roanoke, Va.	
DESIGNED BY	GLM
DRAWN BY	GLM
CHECKED BY	WLM
SCALE	Hor. 1"=100'
DATE	1 Sept. 1949
COM. NO.	289
SHEET NO.	4 of 17