
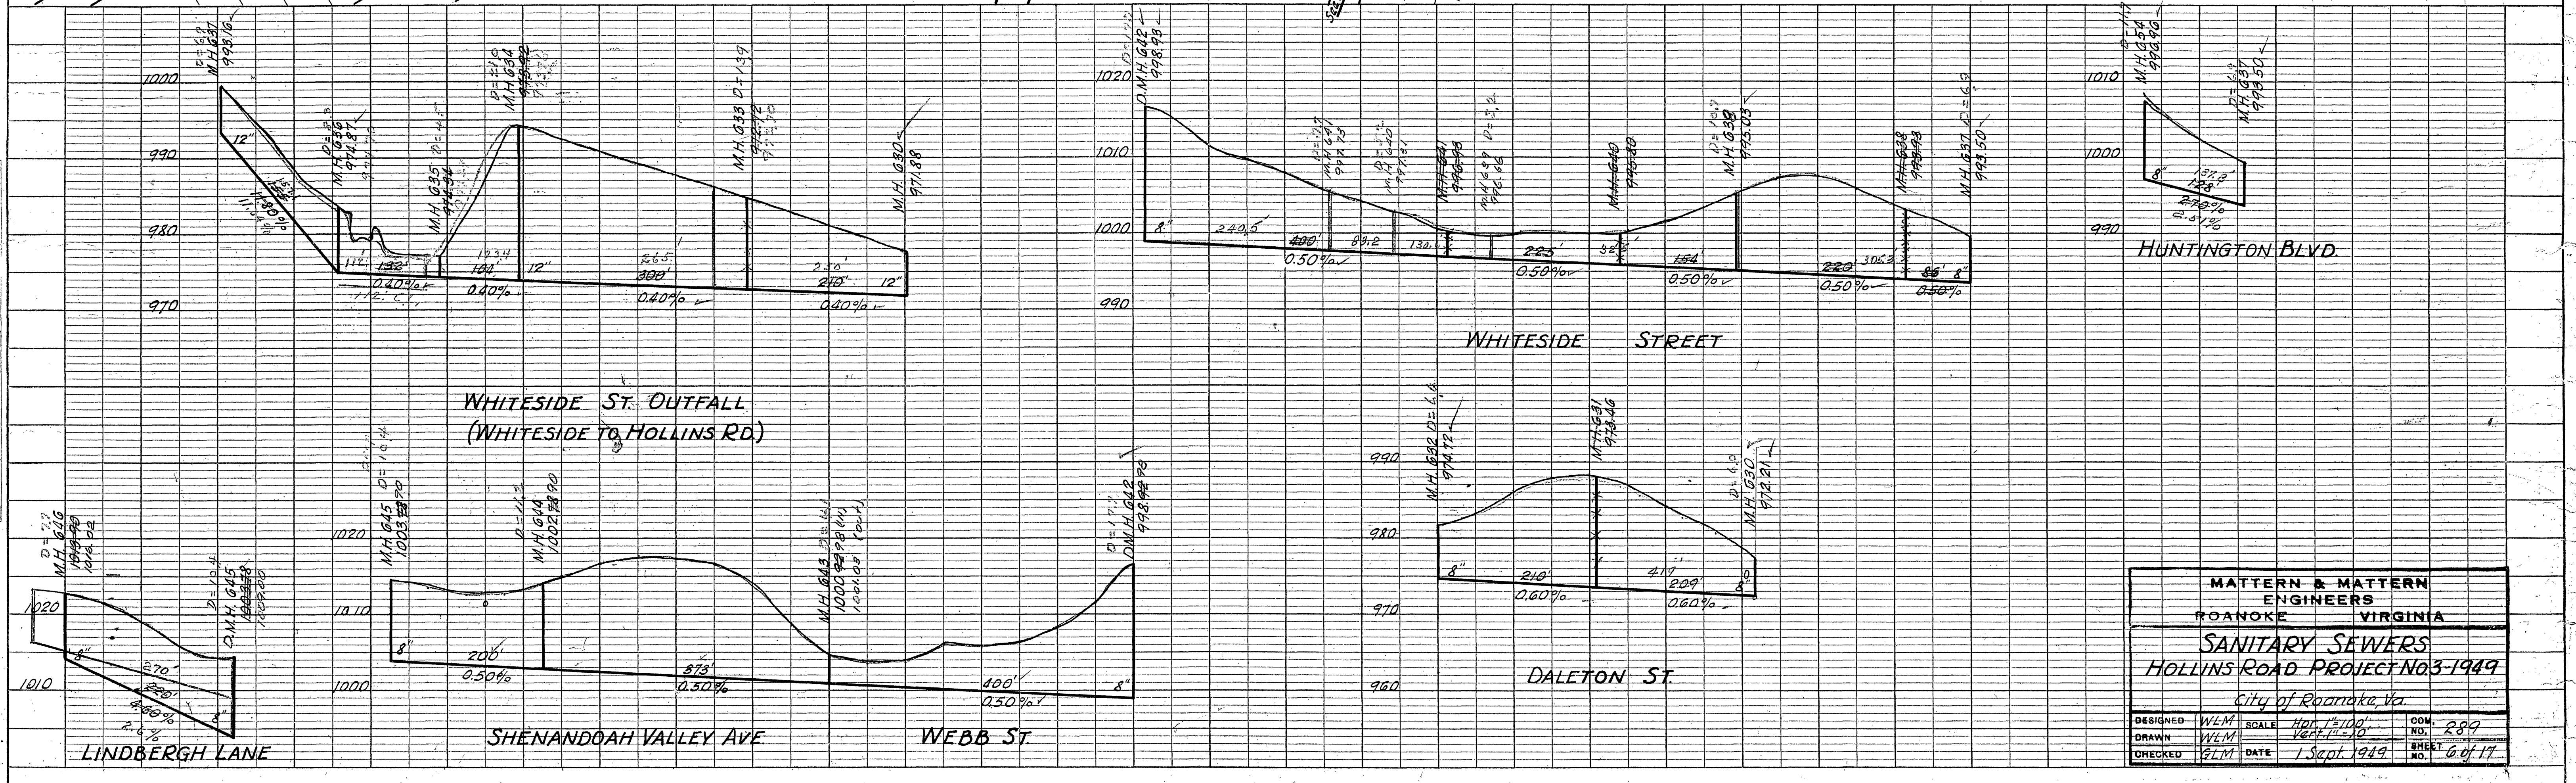


PLAN	DATE	BY	DATE
SURVISED			
NOTED			
PLOTTED			
ALIGNMENT CHECKED			
RT. OF WAY CHECKED			
NO.			

PROFILE	DATE	BY	DATE
SURVISED			
NOTED			
GRADES CHECKED			
STRUCTURE NOTATIONS CHECKED			
NO.			

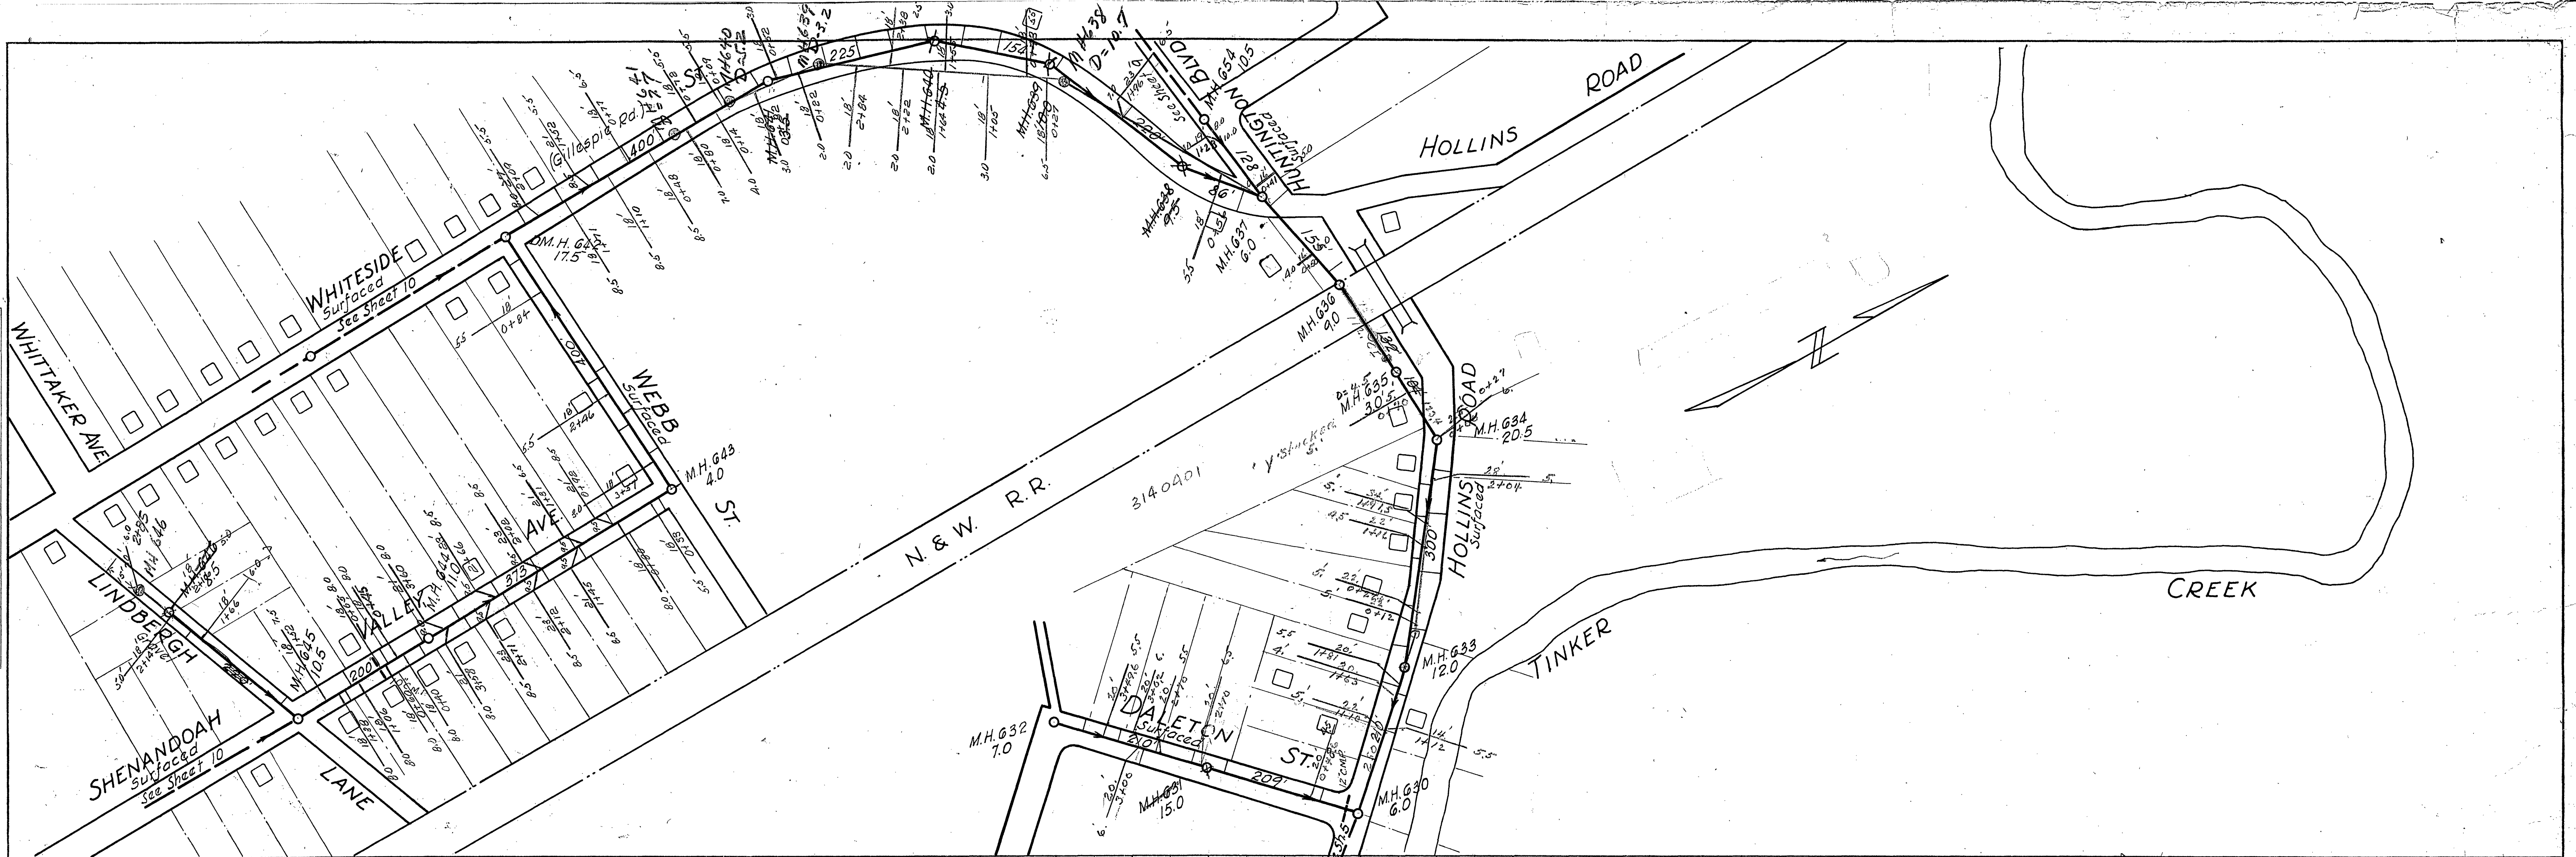

MATTEN & MATTEN ENGINEERS ROANOKE VIRGINIA			
SANITARY SEWERS HOLLINS ROAD PROJECT NO. 3-1949 City of Roanoke, Va.			
DESIGNED	WLM	SCALE	Hor. 1"=100'
DRAWN	WLM	DATE	1 Sept. 1949
CHECKED	GLM	DATE	1 Sept. 1949
NO.	289	SHEET	6 of 17