


PLAN	DATE	BY	DATE
SURVEYED			
NOTE BOOK			
RT. OF WAY CHECKED			
NO.			

PROFILE	DATE	BY	DATE
SURVEYED			
NOTE BOOK			
GRADES CHECKED			
P. M.S. NOTED			
STRUCTURE NOTATIONS CHECKED			
NO.			

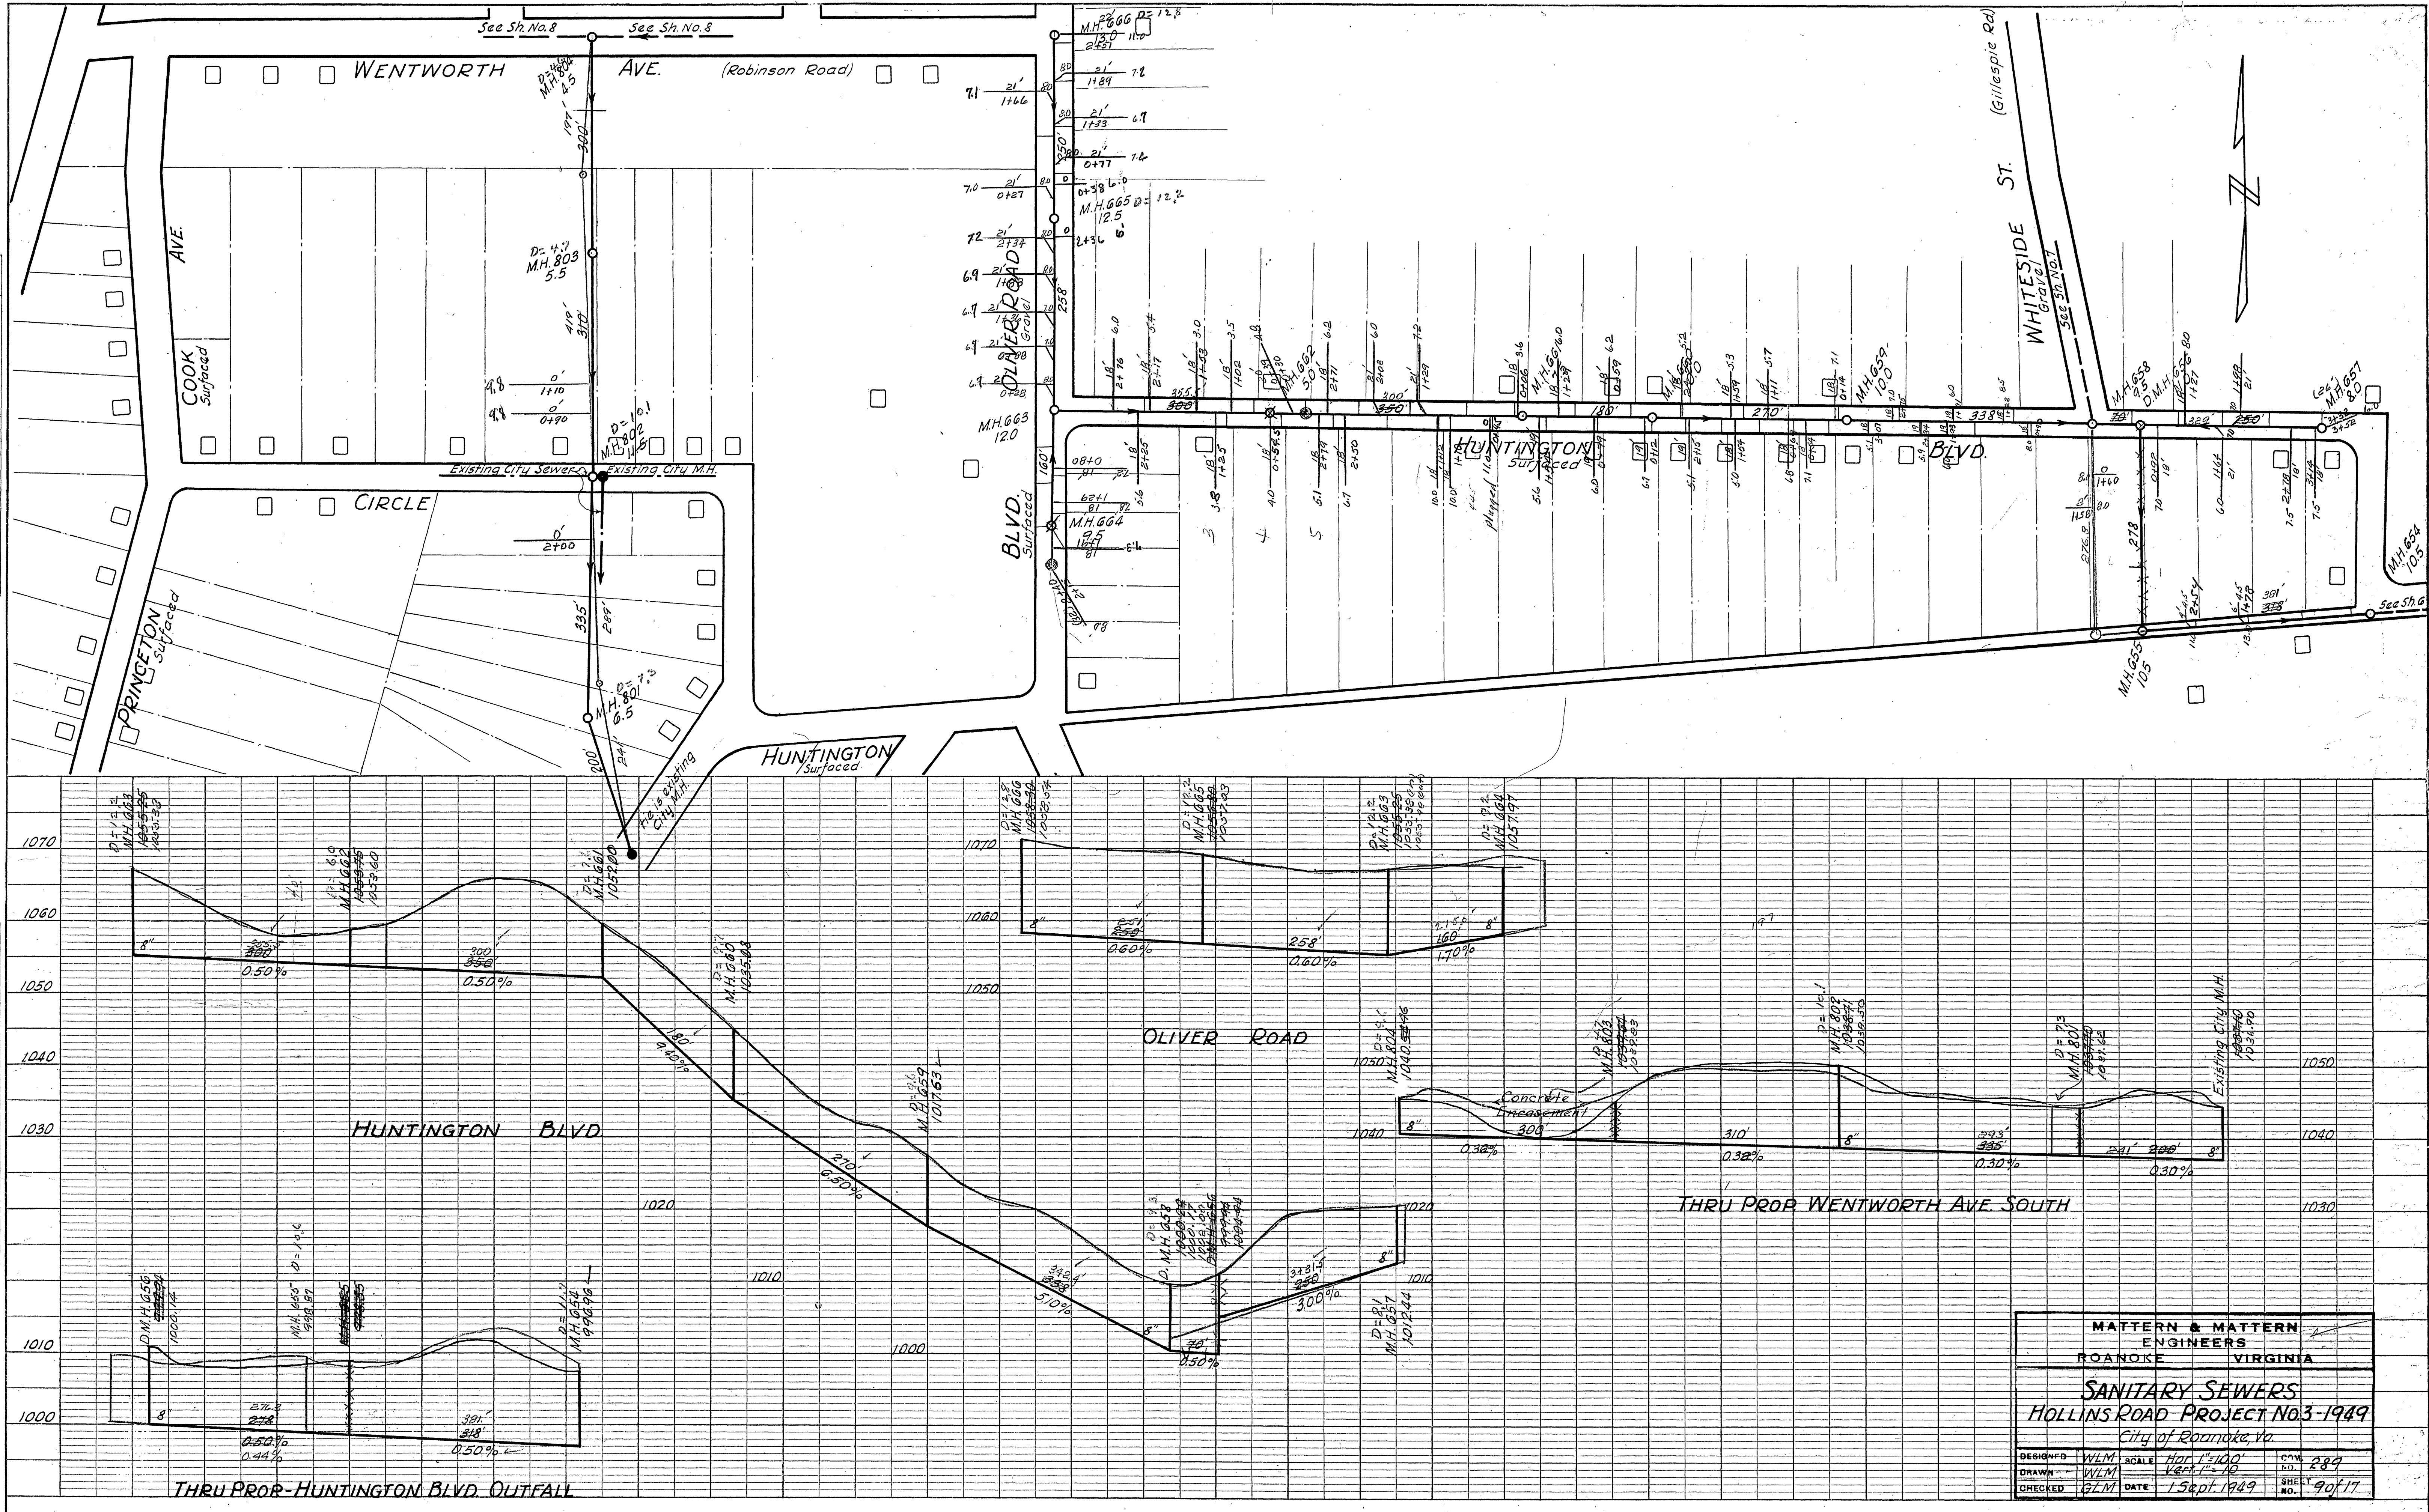

MATTEN & MATTEN ENGINEERS ROANOKE VIRGINIA			
SANITARY SEWERS HOLLINS ROAD PROJECT NO. 3-1949 City of Roanoke, Va.			
DESIGNED BY	WLM	SCALE	Horizontal 1"=100'
DRAWN BY	WLM	DATE	15 Sept. 1949
CHECKED BY	GLM	DATE	15 Sept. 1949
CITY NO.	289	SHEET NO.	9 of 17