
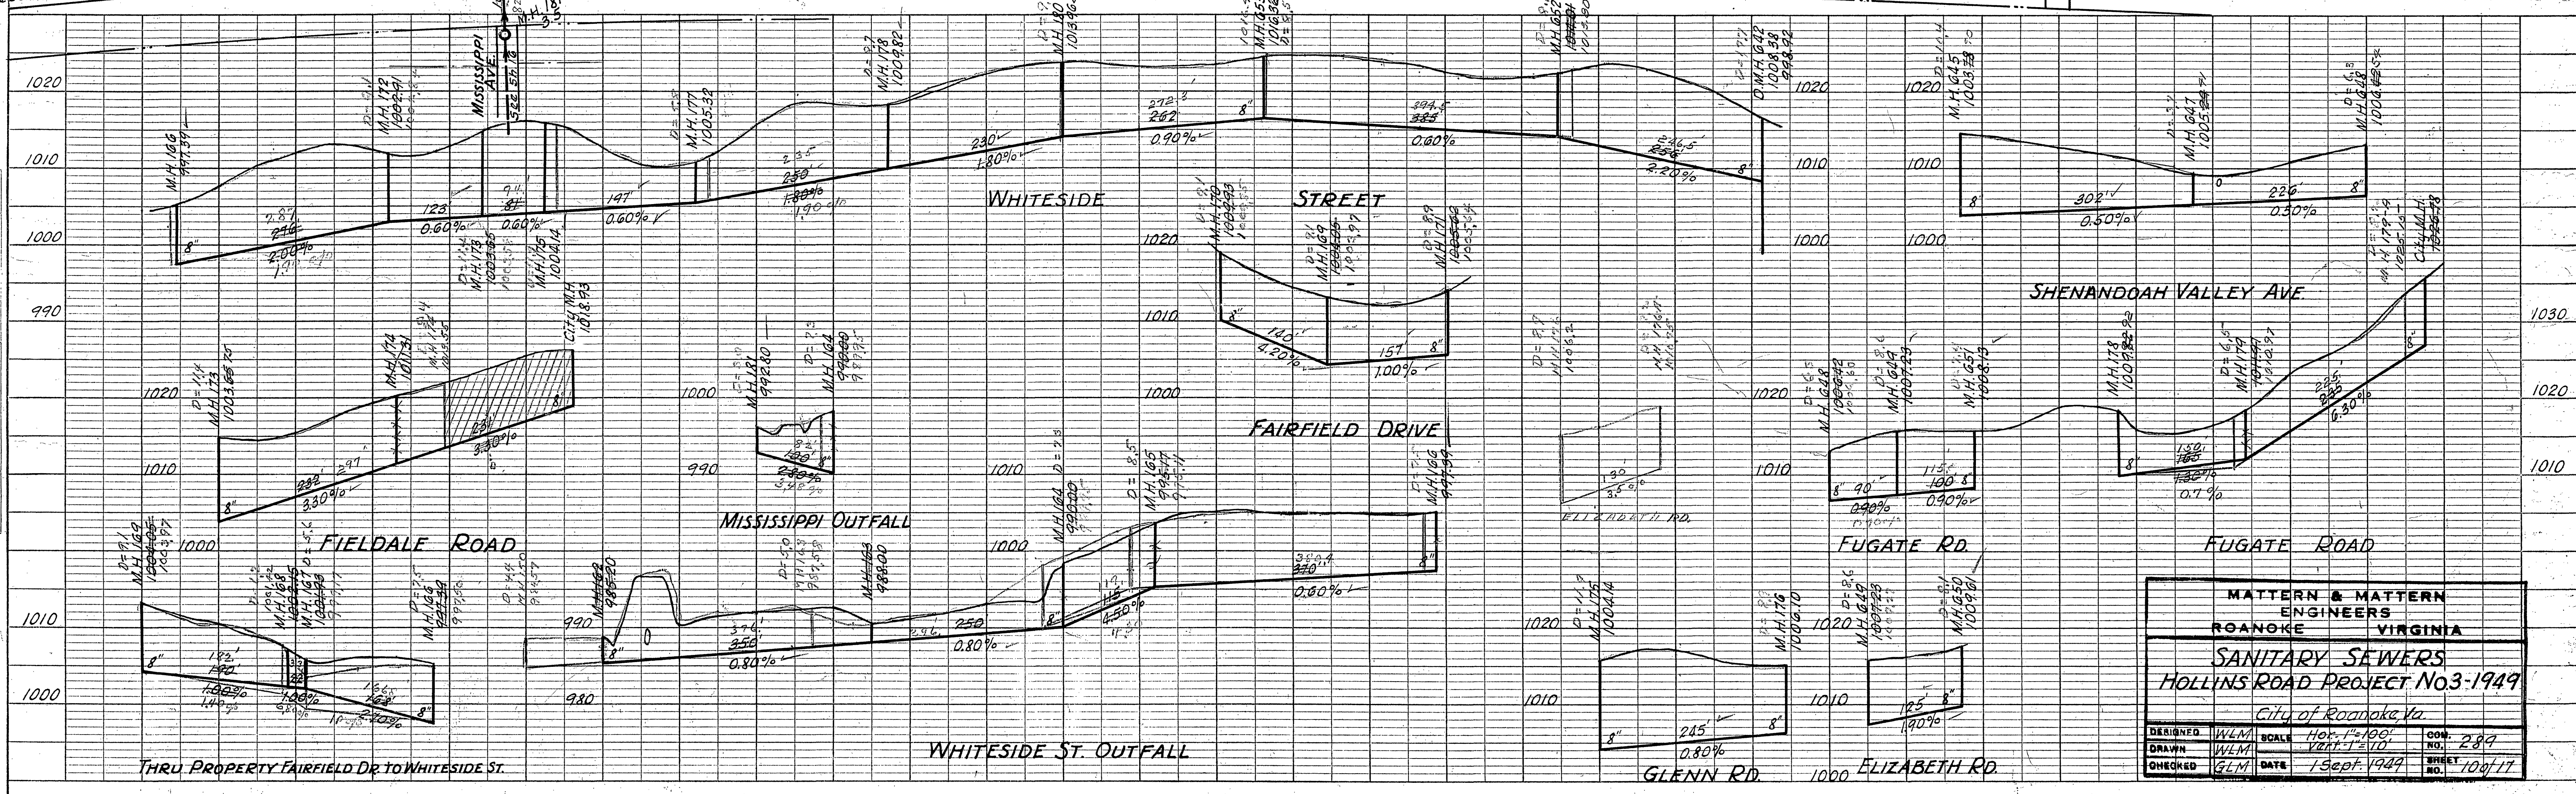


PLAN	SURVEYED	BY	DATE
	PLOTTED		
	CHECKED		
	NO. OF WAY CHECKED		

PROFILE	SURVEYED	BY	DATE
	PLOTTED		
	CHECKED		
	STRUCTURE NOTATIONS CHECKED		

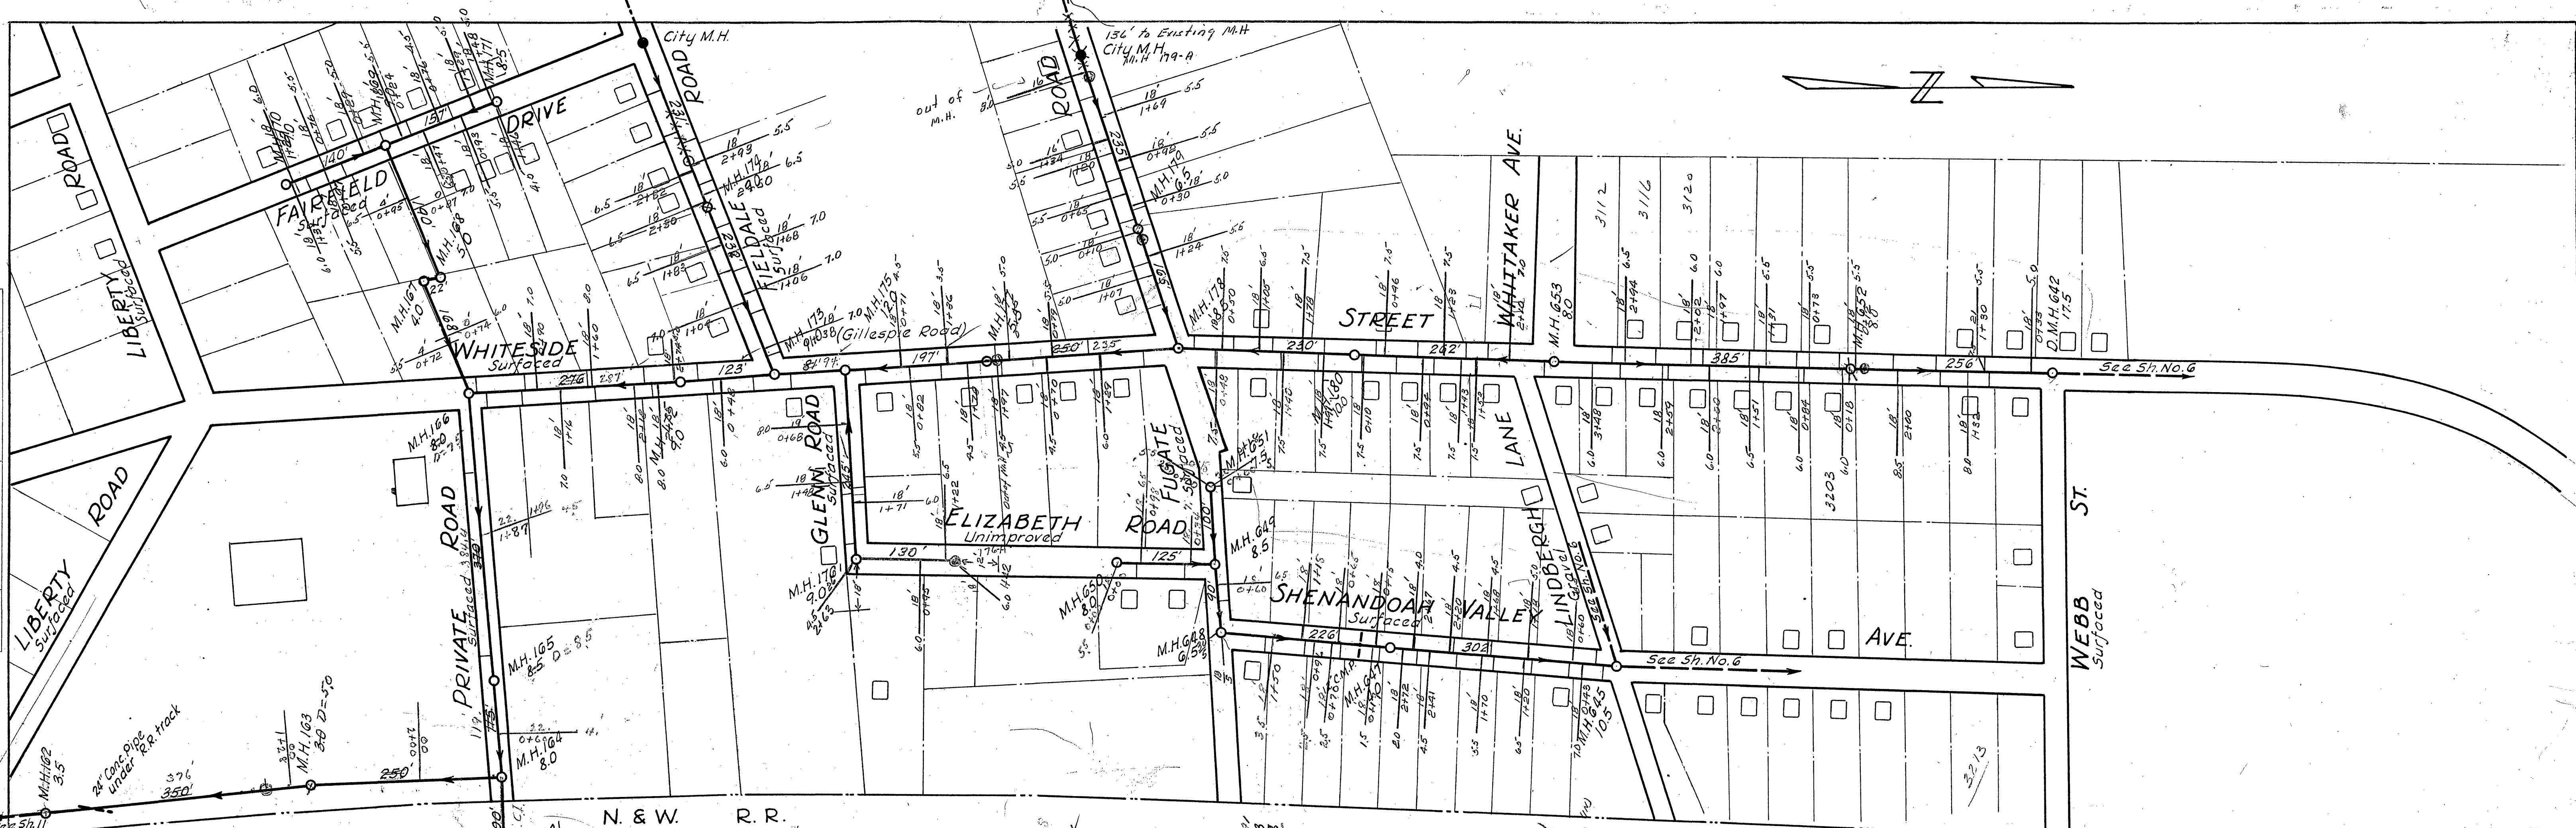

MATTEN & MATTEN ENGINEERS ROANOKE VIRGINIA			
SANITARY SEWERS HOLLINS ROAD PROJECT No.3-1949			
City of Roanoke, Va.			
DESIGNED	WLM	SCALE	Hor. 1"=100'
DRAWN	WLM	DATE	15 Sept. 1949
CHECKED	GLM	DATE	15 Sept. 1949
SHEET NO.		100/11	