


PLAN	SURVEYED BY	DATE
	NOTE BOOK NO.	ADJUSTMENT CHECKED BY
	NO.	RT. OF WAY CHECKED

PROFILE	SURVEYED BY	DATE
	NOTE BOOK NO.	GRADES CHECKED BY
	NO.	STRUCTURE NOTATIONS CHECKED

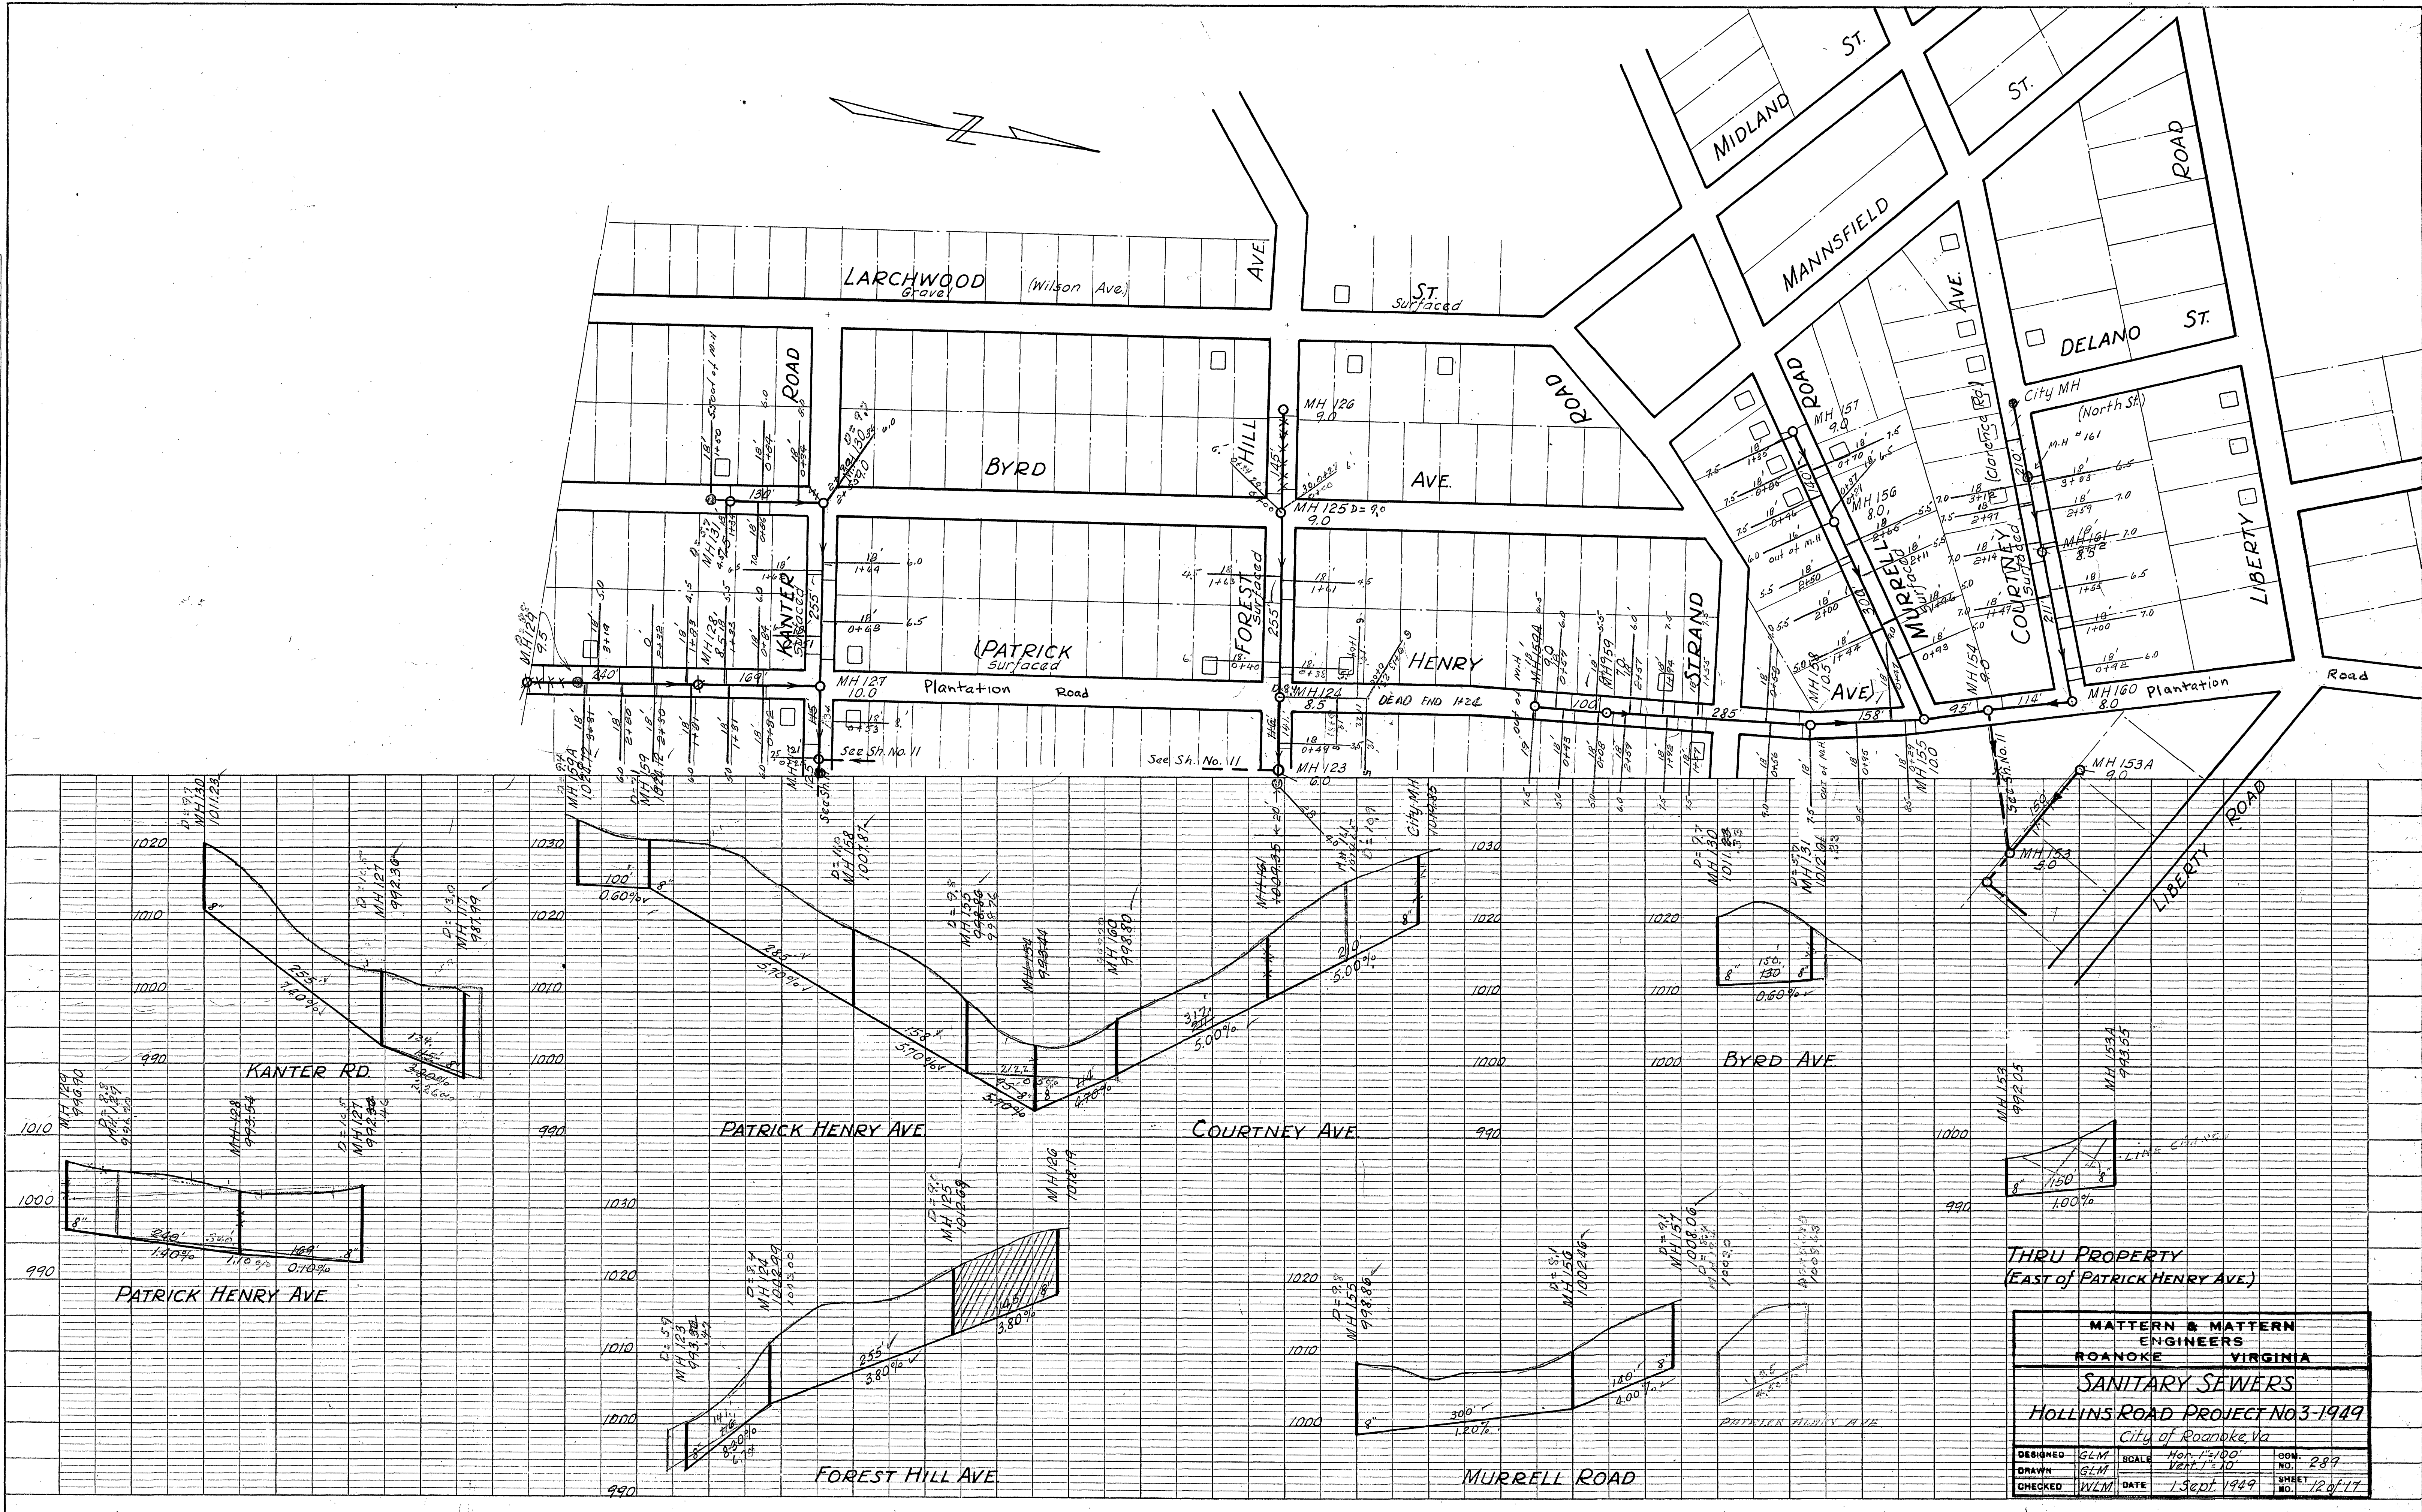

THRU PROPERTY
(East of Patrick Henry Ave.)

MATTEN & MATTEN ENGINEERS ROANOKE VIRGINIA			
SANITARY SEWERS			
HOLLINS ROAD PROJECT NO. 3, 1949			
City of Roanoke, Va.			
DESIGNED	GLM	SCALE	HOR. 1"=100' VERT. 1"=10'
DRAWN	GLM	DATE	1 Sept. 1949
CHECKED	WLM	DATE	1 Sept. 1949
CON. NO.	289	SHEET NO.	12 of 17