

PLAN	SURVIVED.	BY	DATE
NOTE BOOK	PLOTTED		
NO.	ALIGNMENT CHECKED		
	RT. OF WAY CHECKED.		

FILE	SURVEYED	BY	DATE
NOTE BOOK	GRADES CHECKED		
NO.	B. M.'S NOTED		
	3 STRUCTURE NOTATIONS CHECKED		

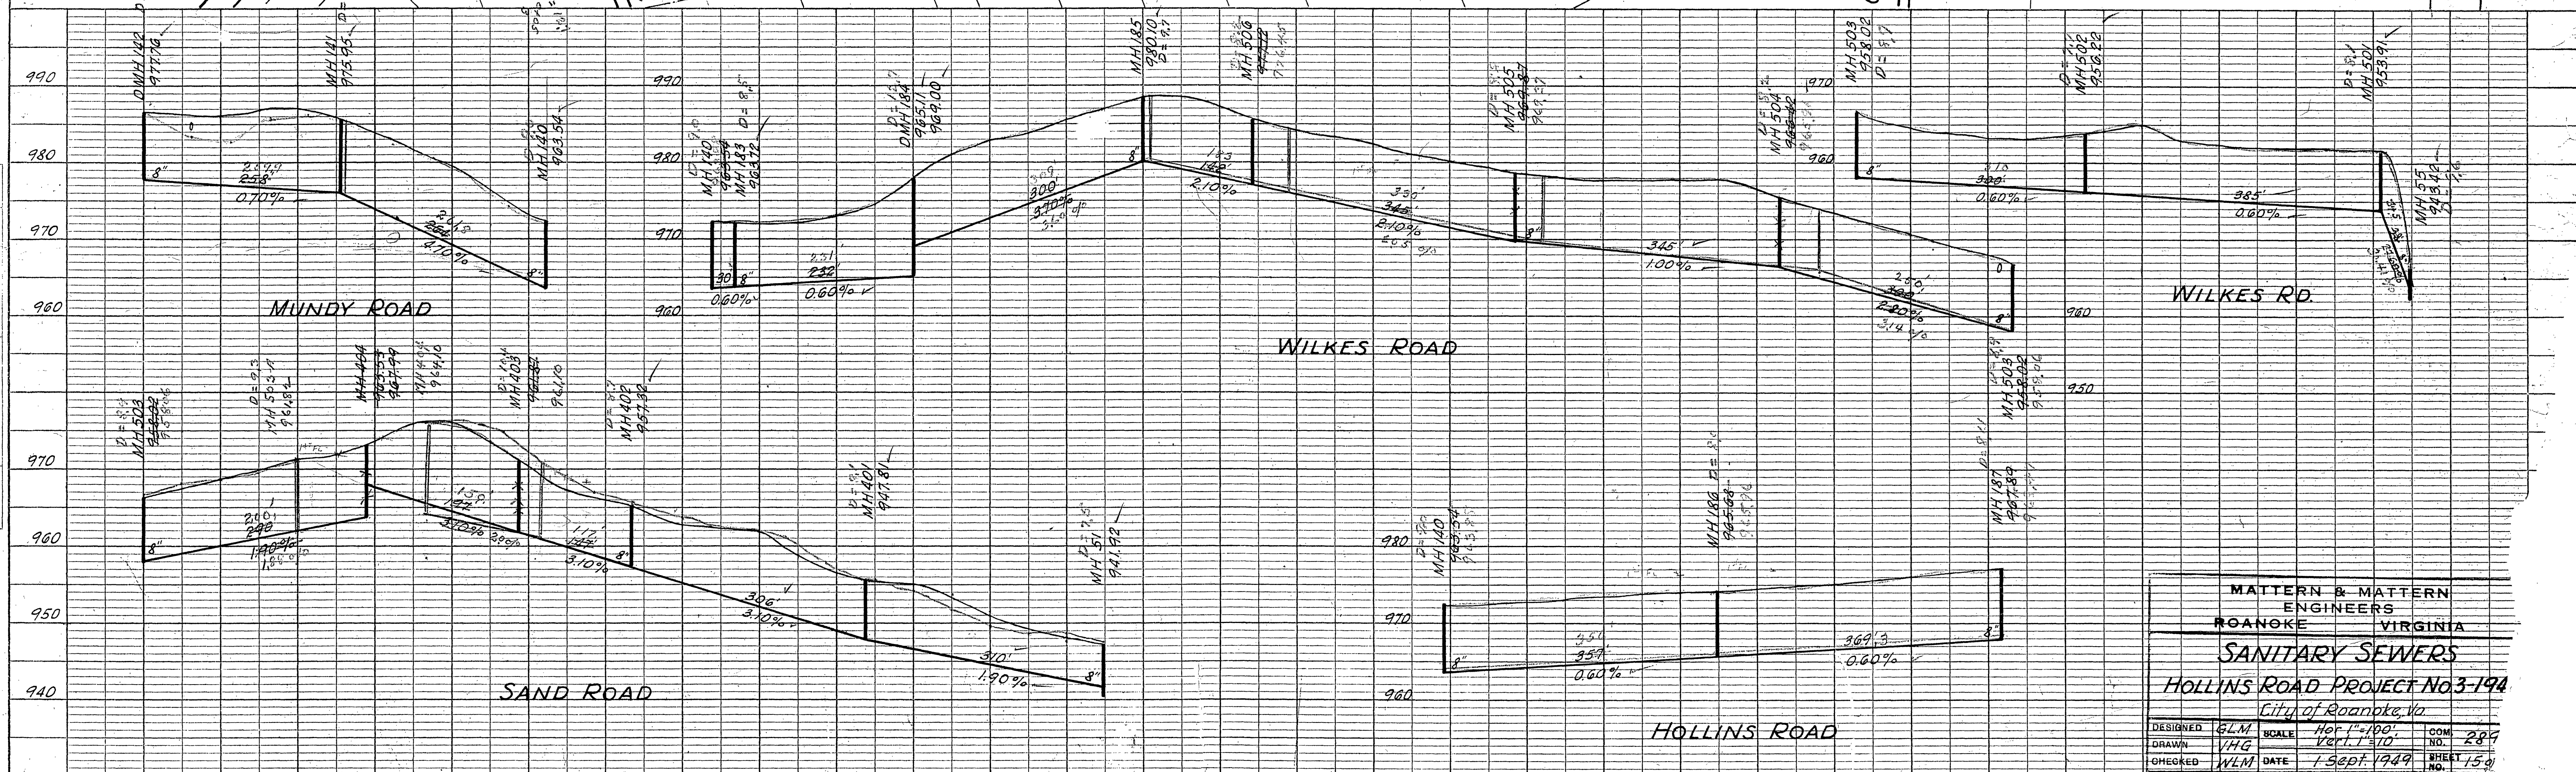
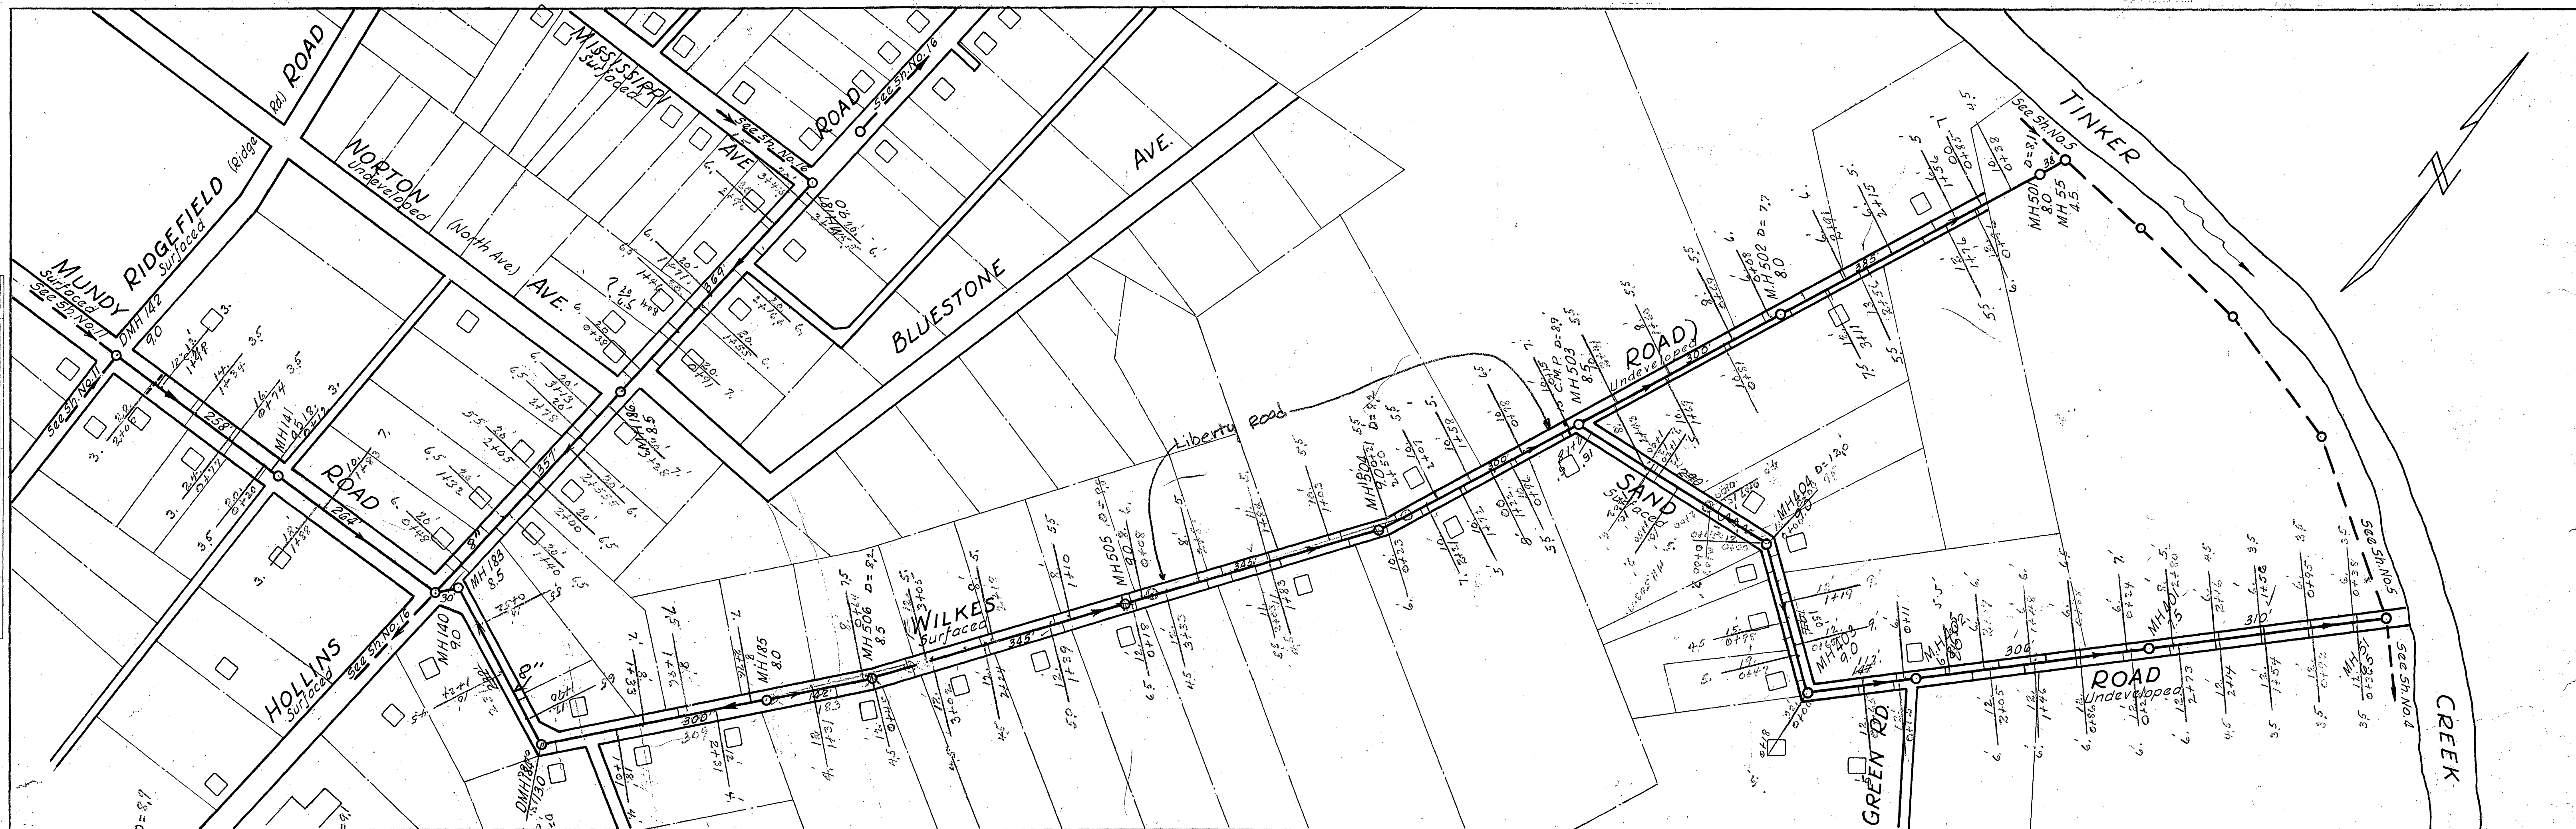


PLATE 1 - PLAN - PROFILE O. P. & R. E. STANDARD
KEUFFEL & ESSER CO., NEW YORK.