
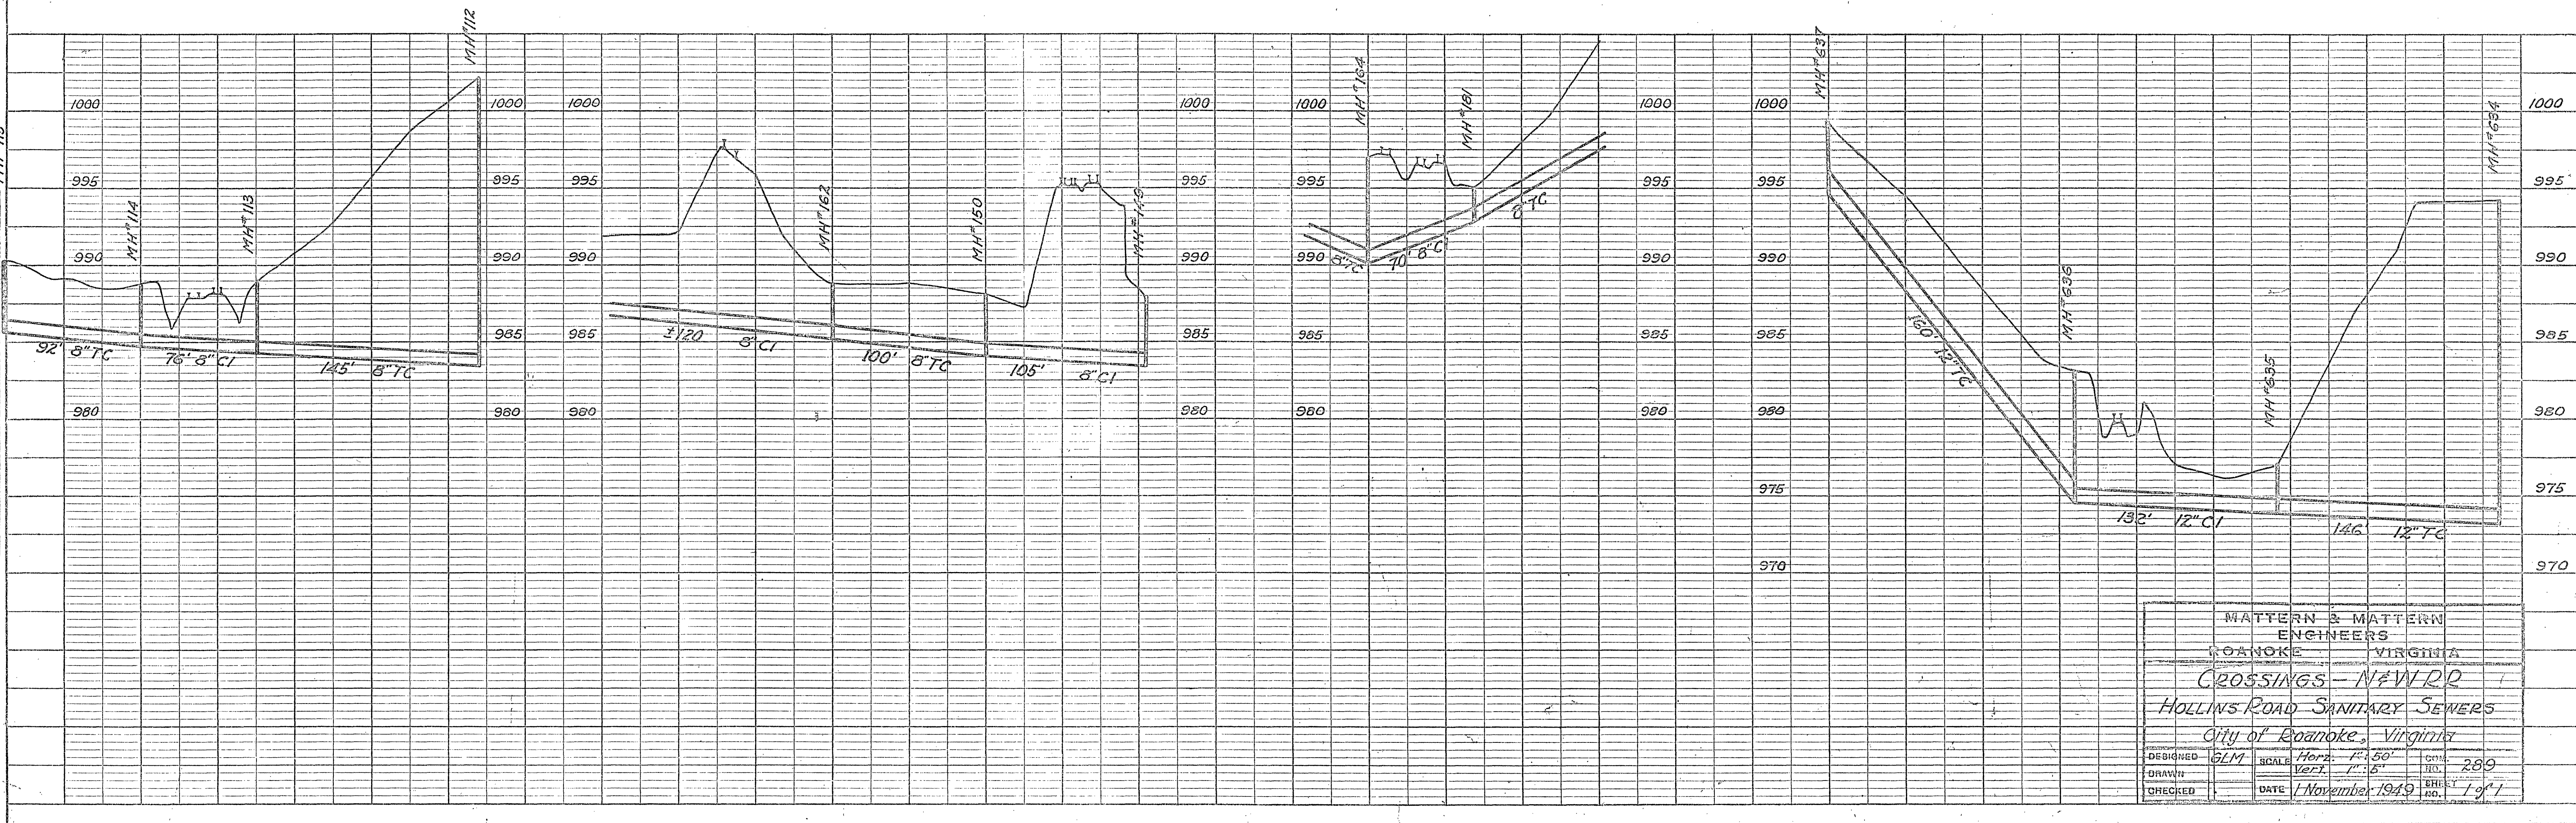


|      |                    |  |
|------|--------------------|--|
| PLAN | DATE               |  |
|      | BY                 |  |
|      | SURVEYED           |  |
|      | NOTE BOOK          |  |
|      | ALIGNED CHECKED    |  |
|      | RT. OF WAY CHECKED |  |
|      | NO.                |  |

|         |                     |  |
|---------|---------------------|--|
| PROFILE | DATE                |  |
|         | BY                  |  |
|         | SURVEYED            |  |
|         | NOTE BOOK           |  |
|         | GRADES CHECKED      |  |
|         | B. M. NOTED         |  |
|         | STRUCTURE NOTATIONS |  |

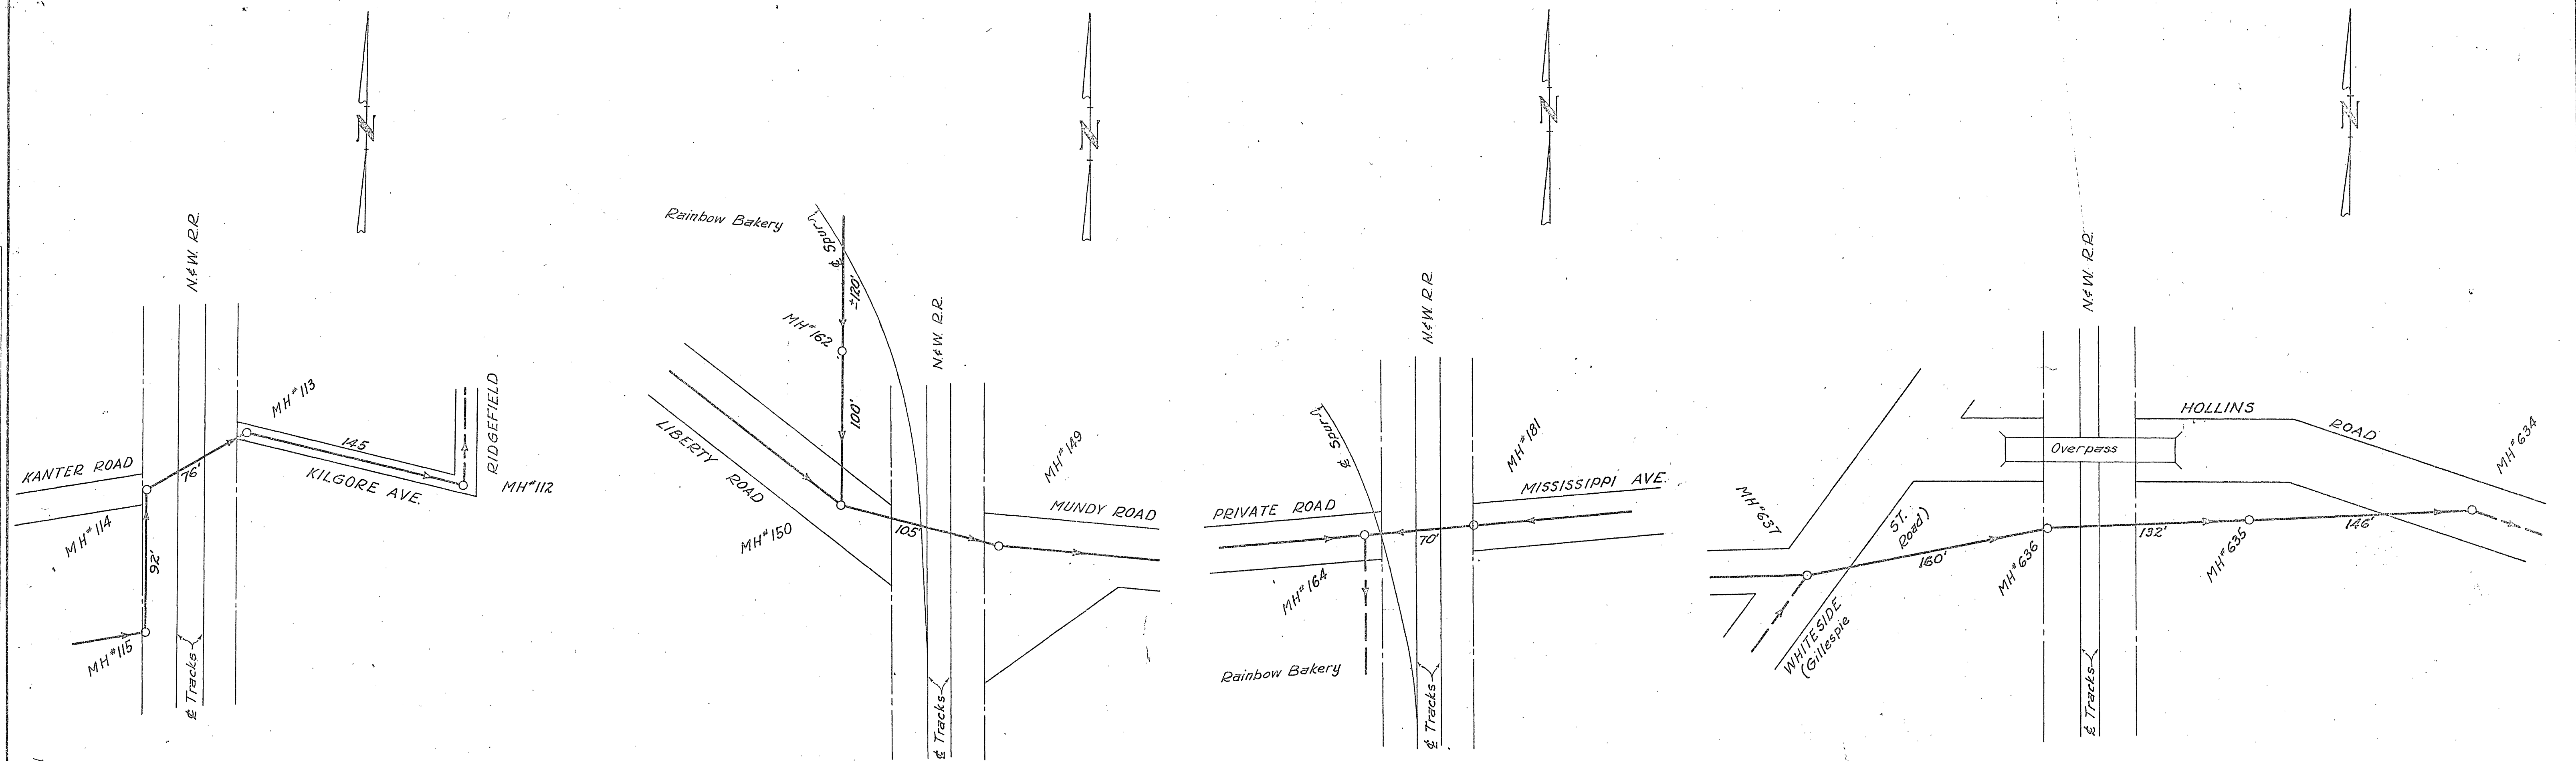

|                              |     |          |                 |
|------------------------------|-----|----------|-----------------|
| MATTEN & MATTEN              |     |          |                 |
| ENGINEERS                    |     |          |                 |
| ROANOKE                      |     | VIRGINIA |                 |
| CROSSINGS - NEW R.R.         |     |          |                 |
| HOLLINS ROAD SANITARY SEWERS |     |          |                 |
| City of Roanoke, Virginia    |     |          |                 |
| DESIGNED                     | GLM | SCALE    | Horz. 1" = 50'  |
| DRAWN                        |     | VERT.    | 1" = 5'         |
| CHECKED                      |     | DATE     | 1 November 1949 |
|                              |     | NO.      | 289             |
|                              |     | REV.     | 1 of 1          |