


314

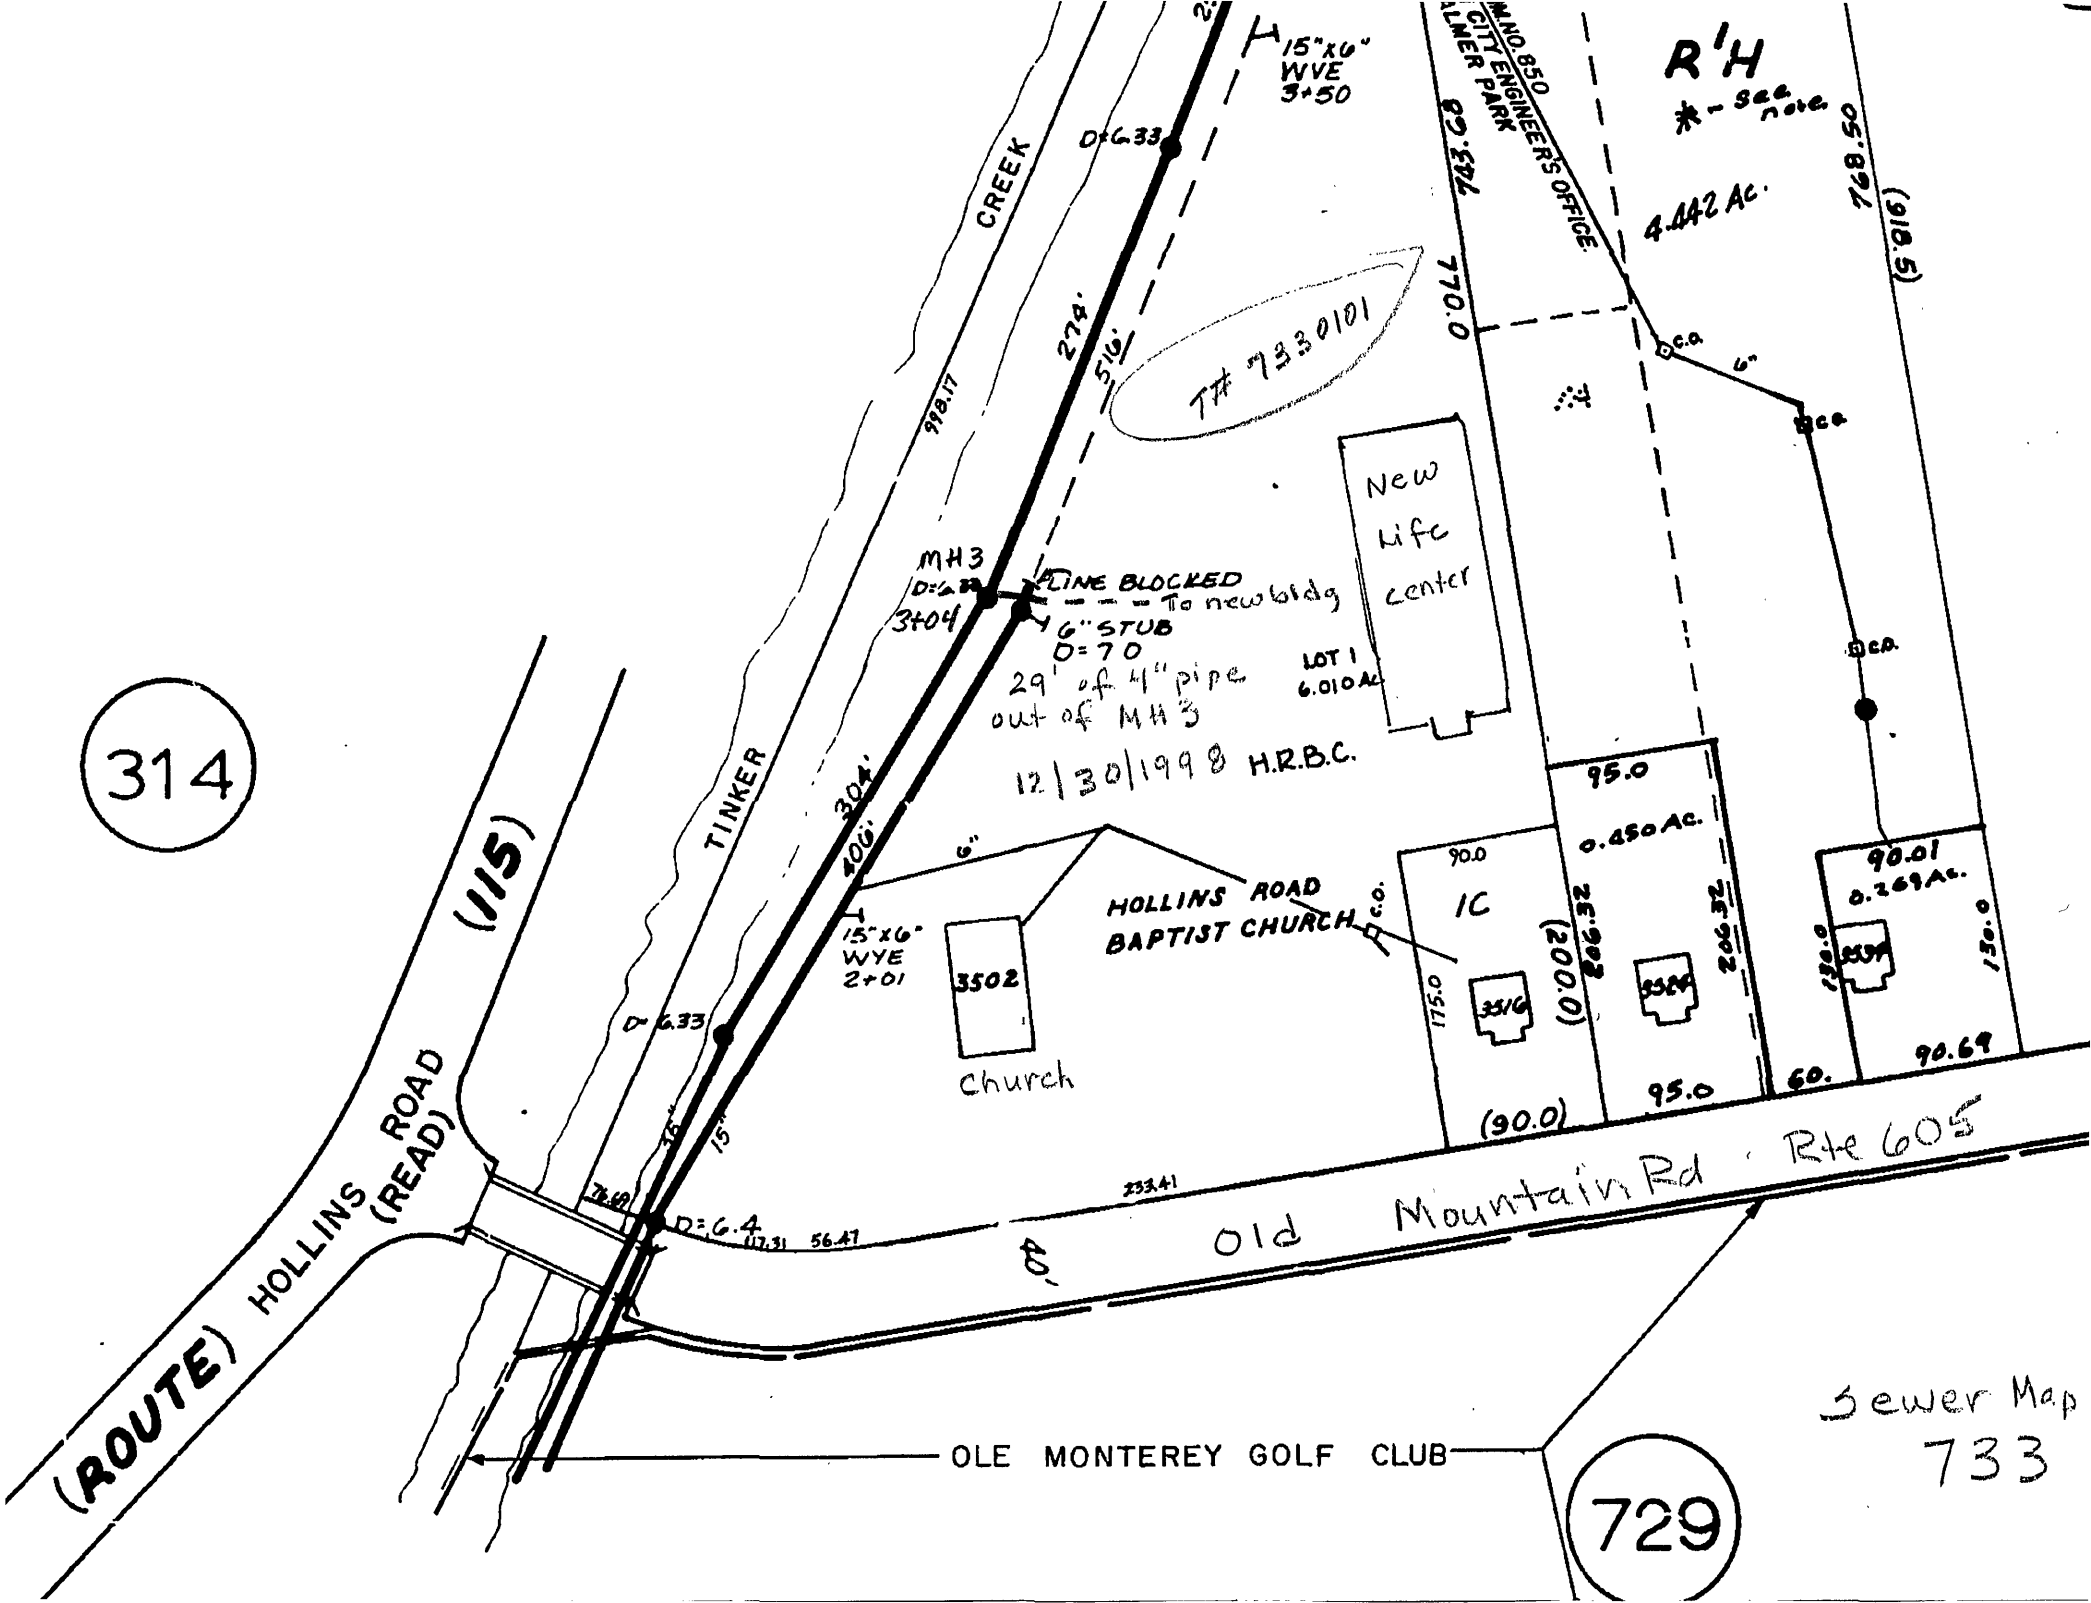

729

Sewer Map
733