


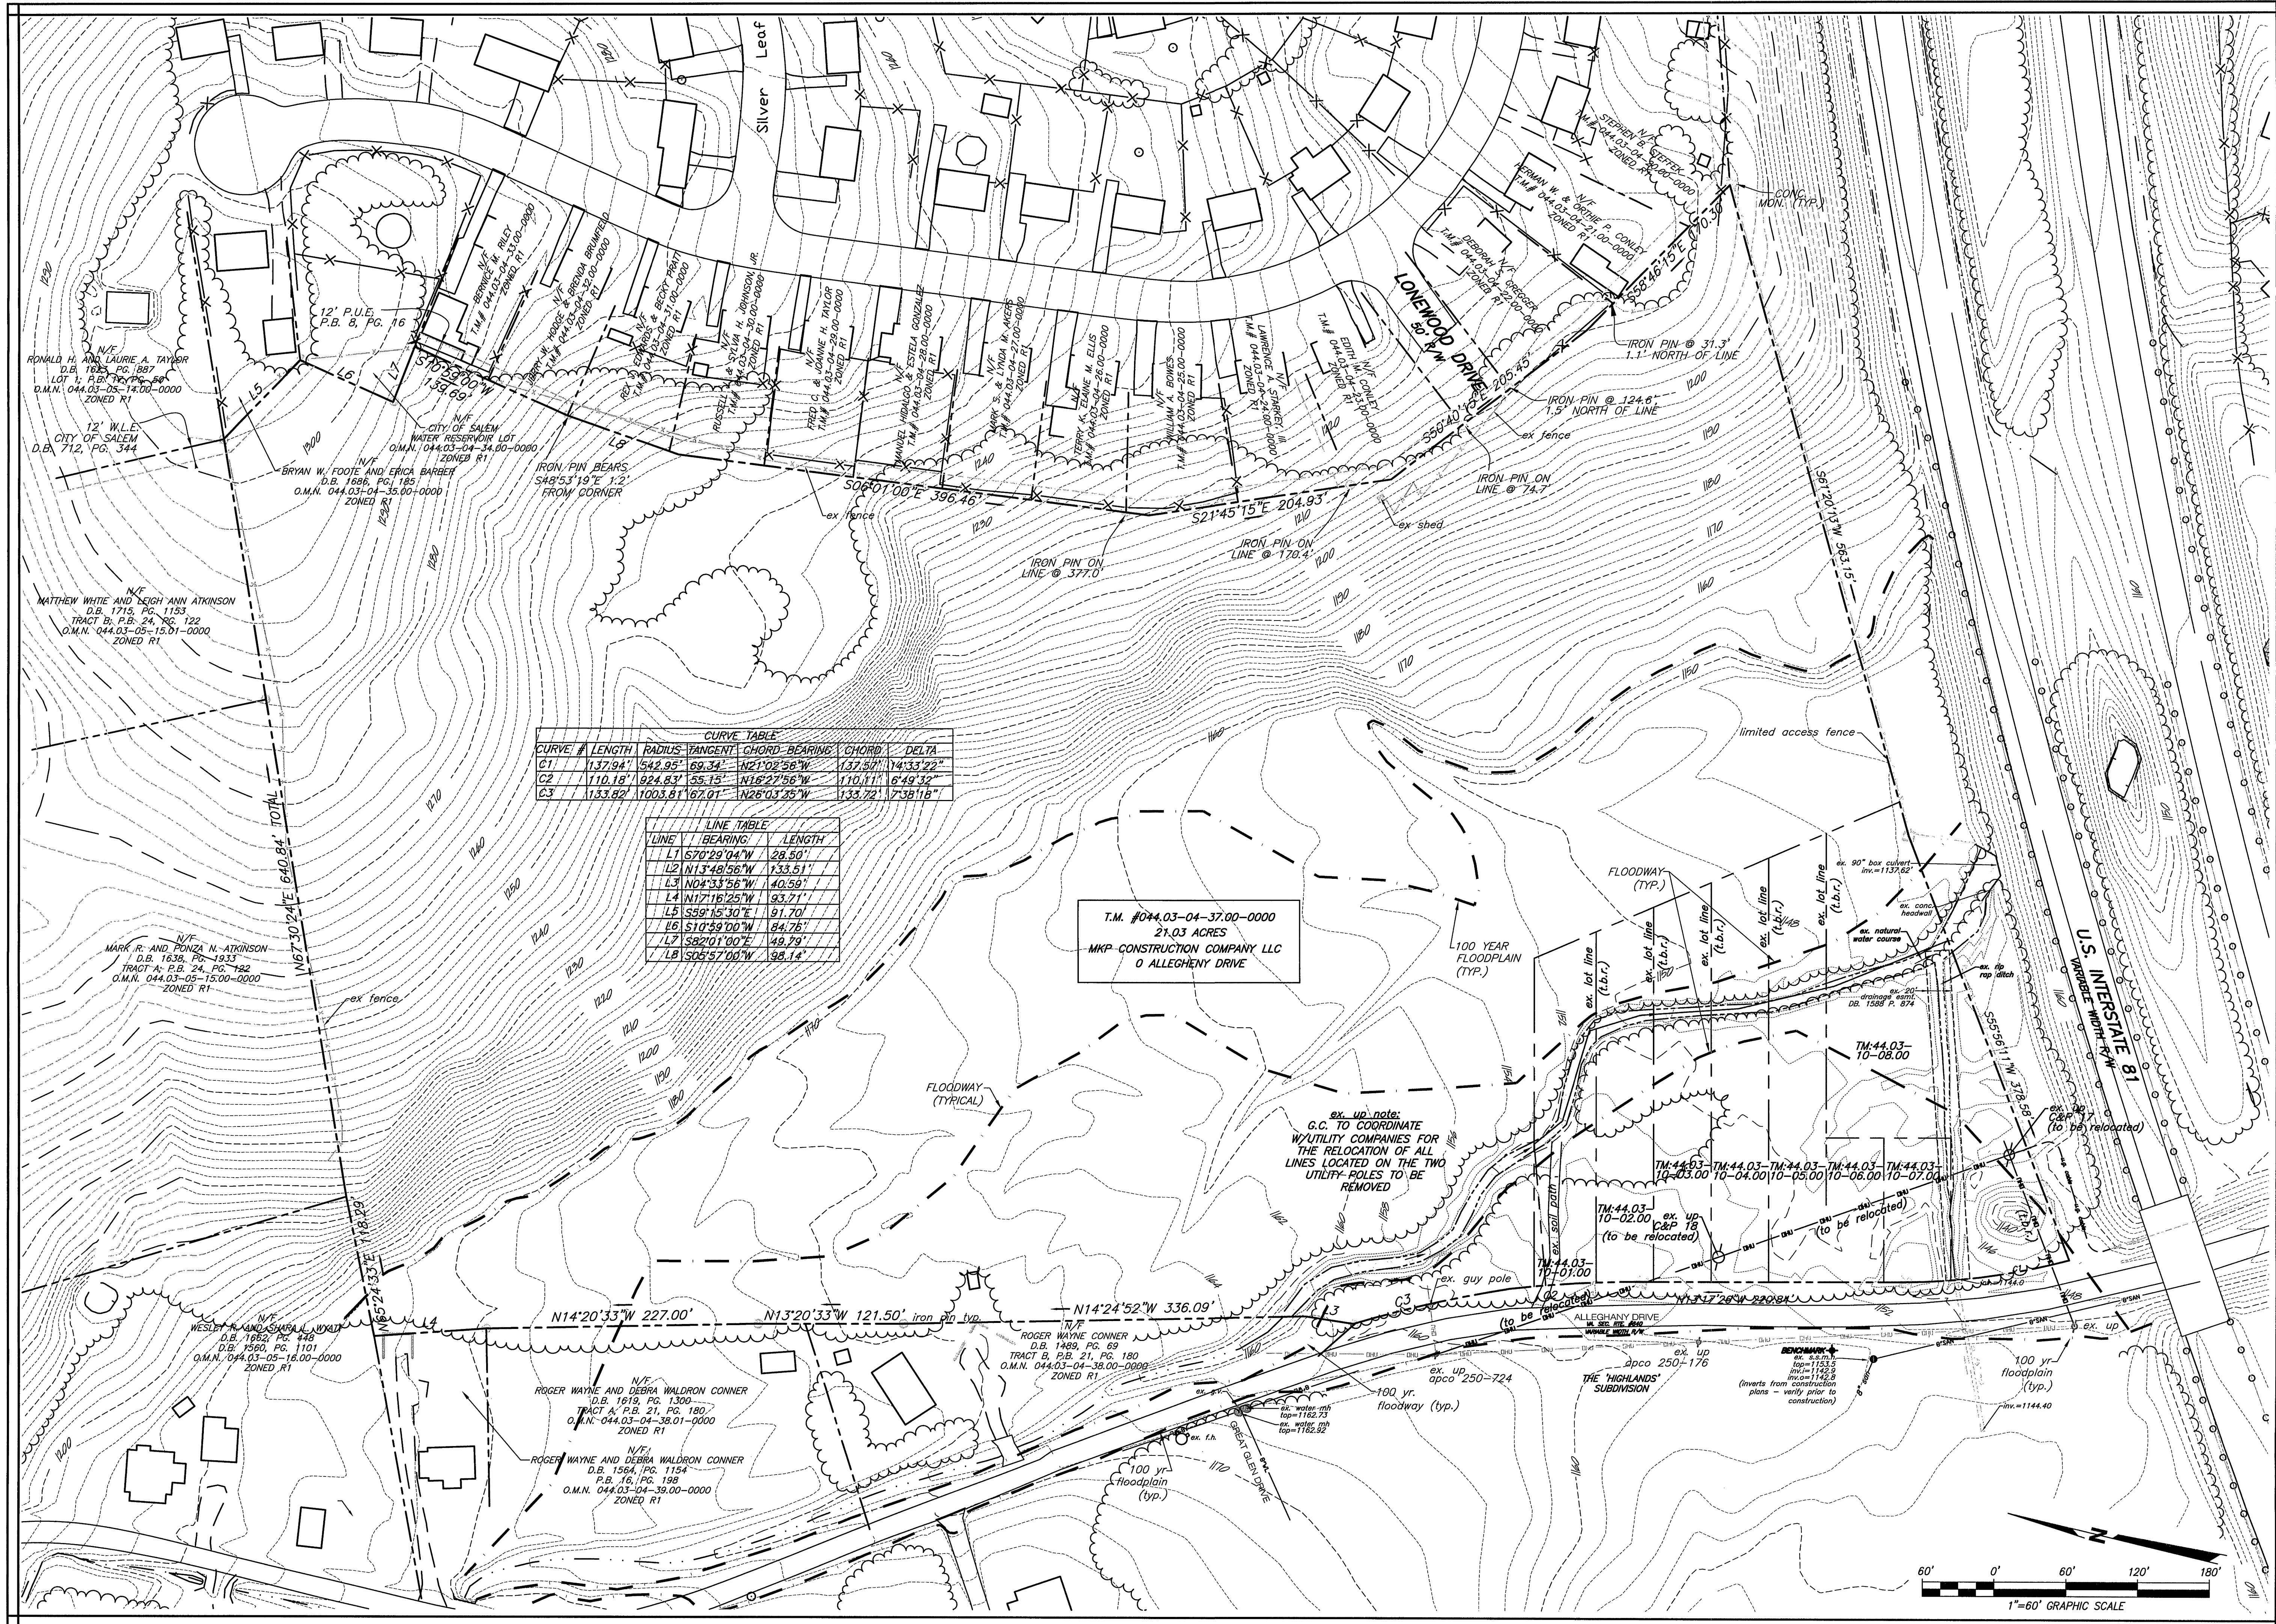

CURVE TABLE					
CURVE #	LENGTH	RADIUS	TANGENT	CHORD BEARING	CHORD DELTA
C1	137.94'	542.95'	69.34'	N21°02'58"W	137.50' 14°33'22"
C2	110.18'	624.83'	55.15'	N16°27'56"W	110.11' 6°49'32"
C3	133.82'	1003.81'	167.01'	N26°03'35"W	133.72' 7°38'18"

LINE TABLE		
LINE	BEARING	LENGTH
L1	S70°29'04"W	28.50'
L2	N13°48'56"W	133.51'
L3	N04°33'56"W	40.59'
L4	N17°16'25"W	93.71'
L5	S59°15'30"E	91.70'
L6	S10°59'00"W	84.76'
L7	S82°01'00"E	49.79'
L8	S05°57'00"W	98.14'

T.M. #044.03-04-37.00-0000
21.03 ACRES
MKP CONSTRUCTION COMPANY LLC
0 ALLEGHENY DRIVE

COMMONWEALTH OF VIRGINIA
CHRISTOPHER P. BURNS
Lic. No. 047338
5/7/13
PROFESSIONAL ENGINEER

APPROVED

BALZER
AND ASSOCIATES, INC.
www.balzer.cc
REFLECTING TOMORROW
PLANNERS • ARCHITECTS
ENGINEERS • SURVEYORS

1208 Corporate Circle
Roanoke, Virginia 24018
Phone: 540/772-9550
FAX: 540/772-8050

501 Branchway Road
Richmond, Virginia 23236
Phone: 804/794-0571
FAX: 804/794-2635

880 Technology Park Drive
Suite 200
Glen Allen, Virginia 23059
Phone: 804/553-0132
FAX: 804/553-0133

448 Peppers Ferry Road, NW
Christiansburg, Virginia 24073
Phone: 540/681-4280
FAX: 540/681-4291

1581 Commerce Road
Suite 401
Verona, Virginia 24482
Phone: 540/248-3221
FAX: 540/248-3221

HOLLOW CREEK SUBDIVISION

EX. CONDITIONS & DEMO PLAN
ROANOKE COUNTY, VIRGINIA

DRAWN BY: BTC
DESIGNED BY: BTC
CHECKED BY: SMH
DATE: 4/5/2013
REVISIONS: 5/7/2013

SCALE: 1" = 60'
SHEET NO.
C-03
JOB NO.
R0700180.02