


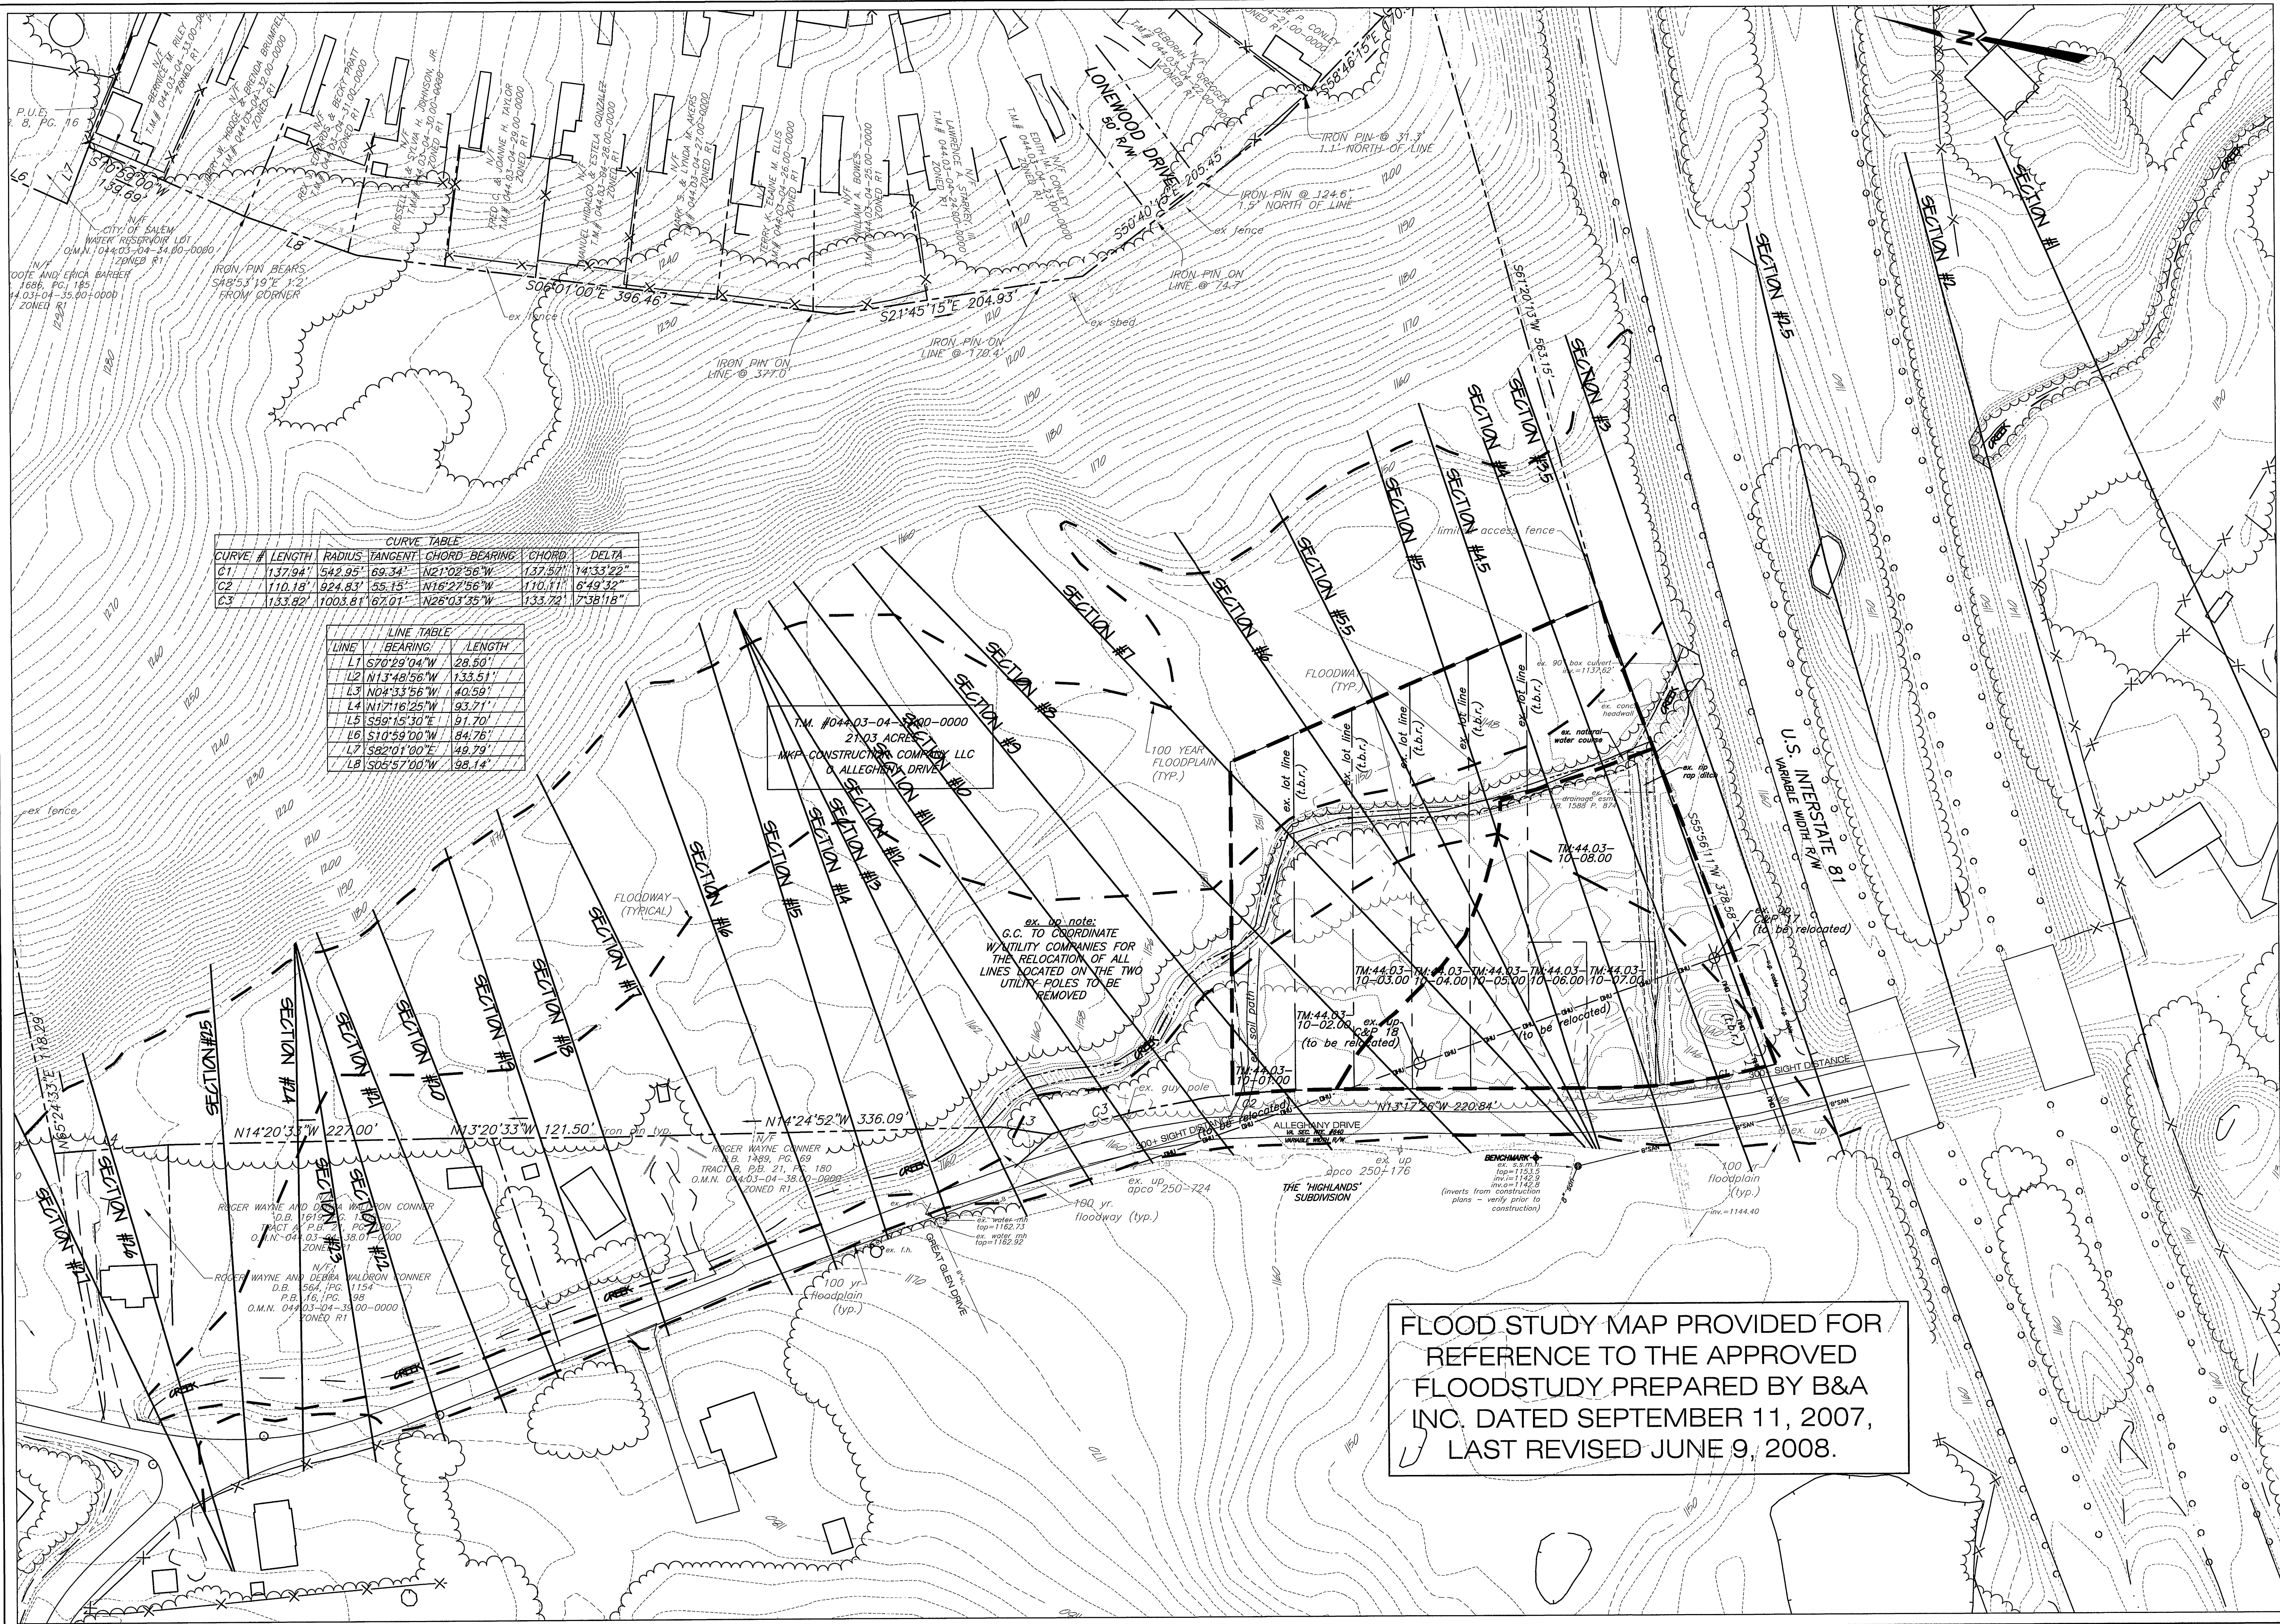


CURVE TABLE						
CURVE #	LENGTH	RADIUS	TANGENT	CHORD BEARING	CHORD	DELTA
G1	137.94'	542.95'	69.34'	N21°02'56"W	137.57'	14°33'23"
G2	110.18'	924.83'	55.15'	N16°27'56"W	110.11'	6°49'32"
G3	133.82'	1003.81'	67.01'	N26°03'35"W	133.72'	7°38'18"

LINE TABLE	
LINE	BEARING / LENGTH
L1	S70°29'04"W 28.50'
L2	N13°48'56"W 133.51'
L3	N04°33'56"W 40.59'
L4	N17°16'25"W 93.71'
L5	S59°15'30"E 91.70'
L6	S10°59'00"W 84.76'
L7	S82°01'00"E 49.79'
L8	S06°57'00"W 98.14'

TM #04403-04-3900-0000
21.03 ACRES
MKP CONSTRUCTION COMPANY, LLC
D. ALLEGHENY DRIVE

ex. up note:
G.C. TO COORDINATE
W/ UTILITY COMPANIES FOR
THE RELOCATION OF ALL
LINES LOCATED ON THE TWO
UTILITY POLES TO BE
REMOVED

FLOOD STUDY MAP PROVIDED FOR
REFERENCE TO THE APPROVED
FLOODSTUDY PREPARED BY B&A
INC. DATED SEPTEMBER 11, 2007,
LAST REVISED JUNE 9, 2008.

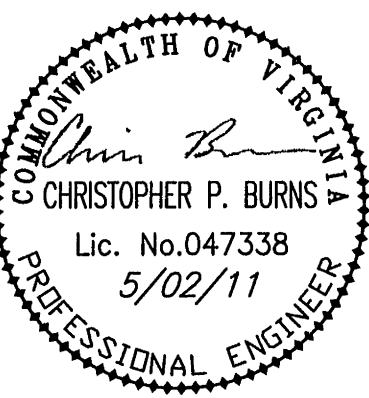

APPROVED



REFLECTING TOMORROW
www.balzer.cc
PLANNERS • ARCHITECTS
ENGINEERS • SURVEYORS

1208 Corporate Circle
Roanoke, Virginia 24018
Phone: 540/772-9580
FAX: 540/772-8050

501 Branchway Road
Richmond, Virginia 23296
Phone: 804/794-5571
FAX: 804/794-2835

880 Technology Park Drive
Suite 200
Glen Allen, Virginia 23059
Phone: 804/653-0132
FAX: 804/653-0133

448 Peggys Ferry Road, NW
Christiansburg, Virginia 24073
Phone: 540/381-4280
FAX: 540/381-4281

1561 Commerce Road
Suite 401
Verona, Virginia 24482
Phone: 540/248-3220
FAX: 540/248-3221

HOLLOW CREEK SUBDIVISION FLOOD STUDY - PRE-DEVELOPMENT

ROANOKE COUNTY, VIRGINIA

DRAWN BY: BTC
DESIGNED BY: BTC
CHECKED BY: SMH
DATE: 02/4/2011
REVISIONS: 04/12/2011
05/02/2011

SCALE: 1" = 60'
SHEET NO.
C-13
JOB NO.
R0700180.01