

DATE:	FEB 19, 2007
REVISIONS	Δ Δ Δ Δ
	JULY 16, 2007

HUGHES ASSOCIATES ARCHITECTS
 Architecture • Planning • Consulting

656 ELM AVENUE, S.W.
 P.O. BOX 1034
 ROANOKE, VIRGINIA 24005-1034

TEL (540) 342-4002
 FAX (540) 342-2000
 www.HughesArchitects.com

**ADDITIONS & RENOVATIONS FOR
 HOLY TRINITY
 GREEK ORTHODOX CHURCH**
 Roanoke, VA
 Huntington Blvd. NE

**EXISTING
 SITE
 CONDITIONS
 & SITE
 DEMOLITION
 PLAN**

COMMONWEALTH OF VIRGINIA
 MARK JOHN AYLES
 Lic. No. 034160
 7-16-2007
 PROFESSIONAL ENGINEER

COMMISSION No.
 06001
 SHEET
SP-1
 No. 2 OF 3
 COPYRIGHT 2007
 HUGHES ASSOCIATES ARCHITECTS
 A PROFESSIONAL CORPORATION

SITE DEMOLITION KEYNOTE LEGEND


- 1 REMOVE & DISPOSE OF SIDEWALK
- 2 REMOVE & DISPOSE OF SHRUBS
- 3 RELOCATE POWER POLES AND OVERHEAD POWER LINES. COORDINATE WITH THE RESPECTIVE UTILITY COMPANIES AND THE OWNER
- 4 RELOCATE MECHANICAL EQUIPMENT. COORDINATE WITH THE MECHANICAL PLANS FOR NEW LOCATIONS.
- 5 REMOVE & DISPOSE OF STOCKADE FENCE.
- 6 STRIPING TO BE PAINTED OUT WITH BLACK EPOXY PAINT.
- 7 SAWCUT AND REMOVE PAVEMENT. (REFER TO SHEET SP-2 FOR LIMITS OF DEMOLITION)
- 8 REMOVE AND DISPOSE OF RAMP AND CANOPY.
- 9 REMOVE AND SALVAGE CONCRETE BUMPER BLOCKS. COORDINATE SALVAGE LOCATION WITH THE OWNER.
- 10 REMOVE ROOF DRAIN AND DOWNSPOUT AND RECONNECT TO NEW.
- 11 REMOVE AND REPLACE SEWER AND WATER LINES.

NOTES:

THE CONTRACTOR IS RESPONSIBLE FOR ANY DAMAGE TO THE EXISTING BUILDINGS, SIDEWALKS, PAVEMENT, HVAC EQUIPMENT, ETC., IF THOSE ITEMS ARE NOT DESIGNATED TO BE REMOVED.

ALL UNDERGROUND UTILITIES ARE TO BE CLEARLY MARKED PRIOR TO BEGINNING CONSTRUCTION, ANY POTENTIAL CONFLICTS AS A RESULT OF THE MARKINGS SHALL BE MADE KNOWN TO THE ARCHITECT IMMEDIATELY.

CONTRACTOR TO PROVIDE FOR THE SAFETY OF THE CHURCH MEMBERS AND THE GENERAL PUBLIC DURING ALL PHASES OF CONSTRUCTION.

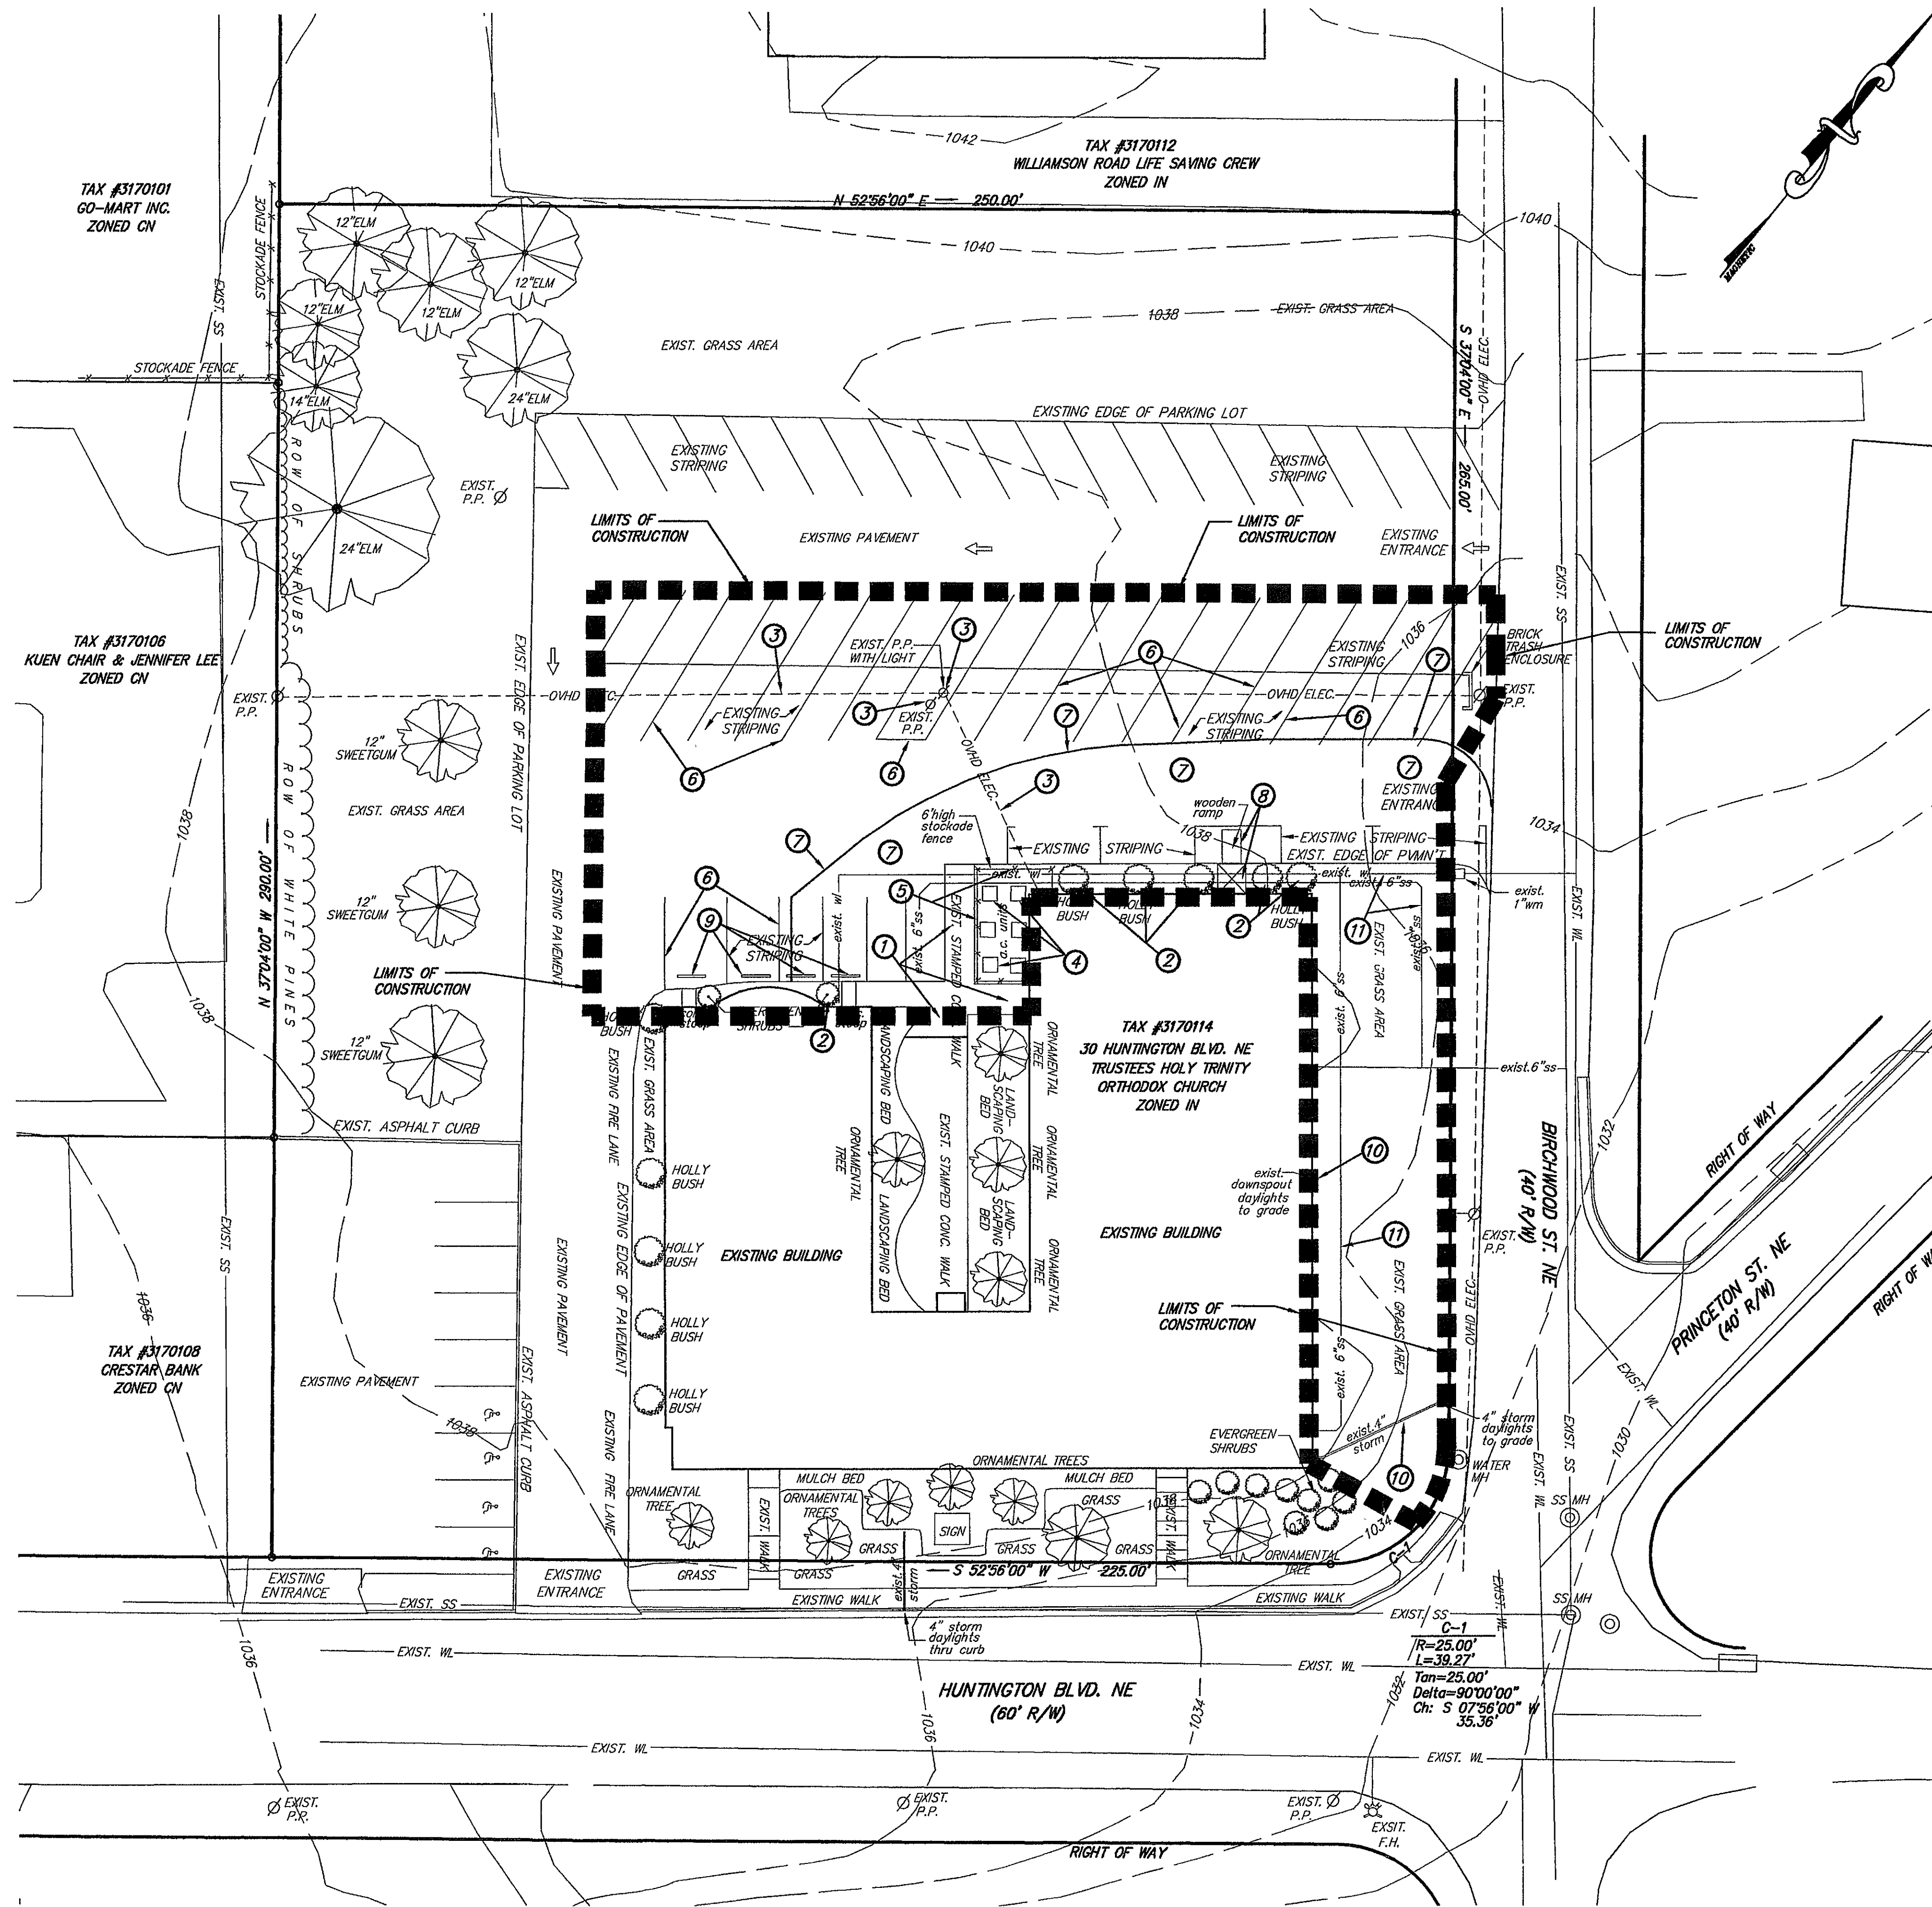

EXISTING SITE FEATURES AND TOPOGRAPHIC INFORMATION, AS SHOWN, ARE DERIVED FROM ROANOKE CITY GIS DATA AND FIELD VERIFICATION BY HUGHES ASSOCIATES ARCHITECTS.

