

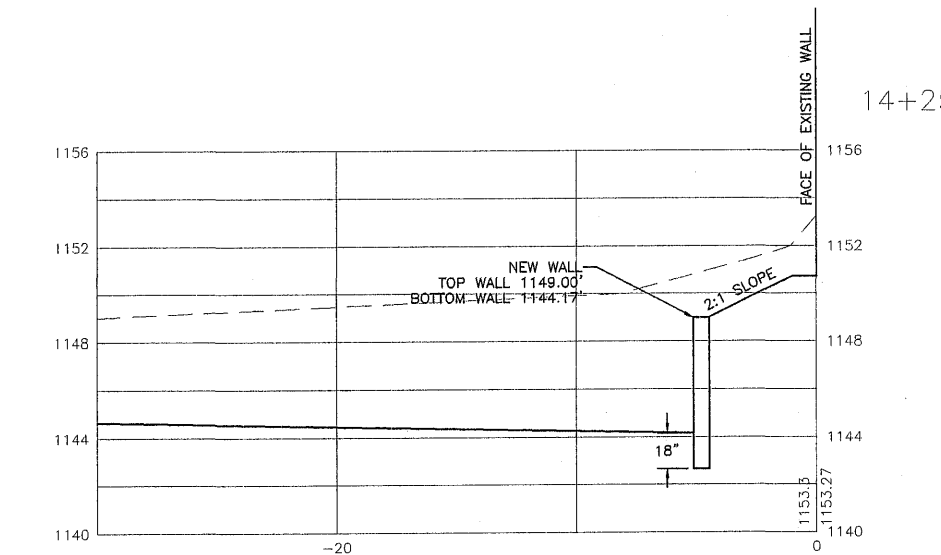
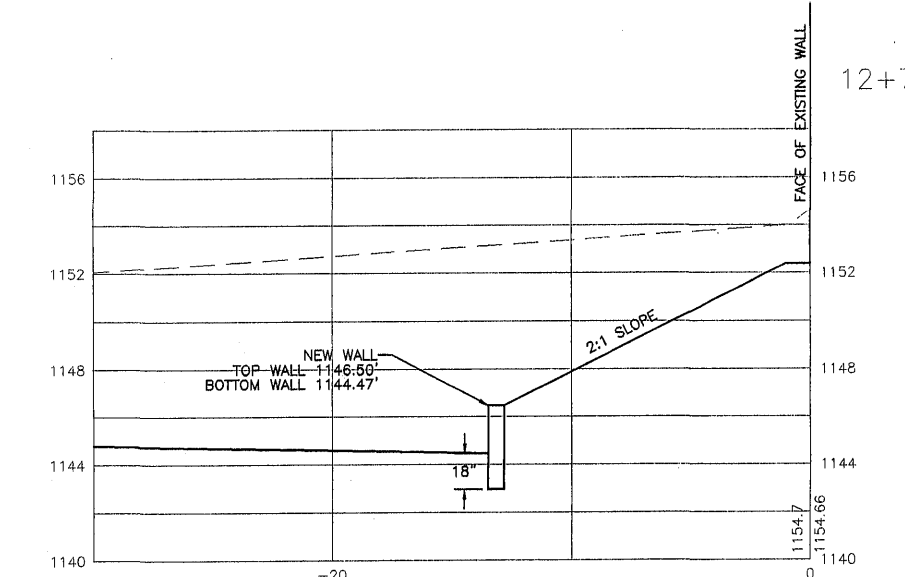
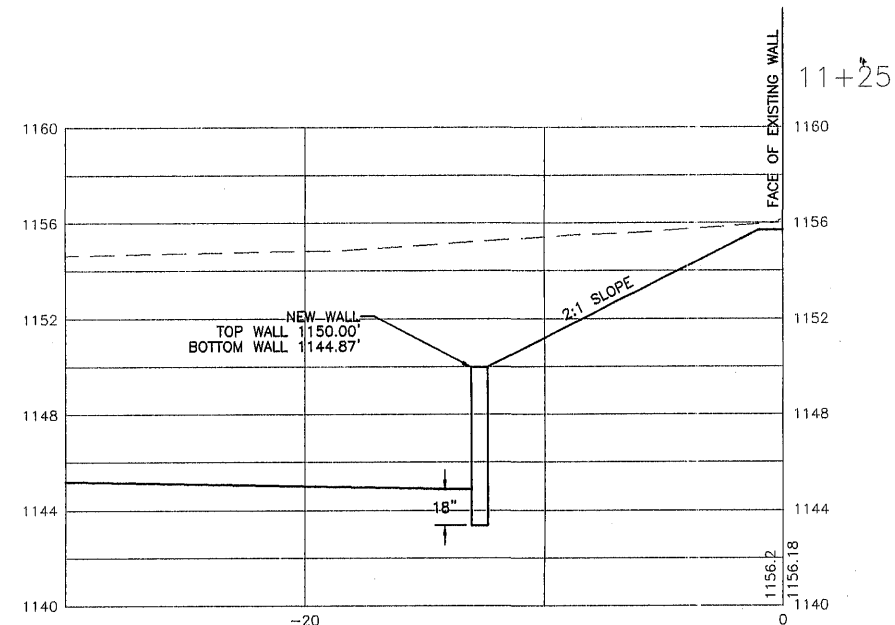
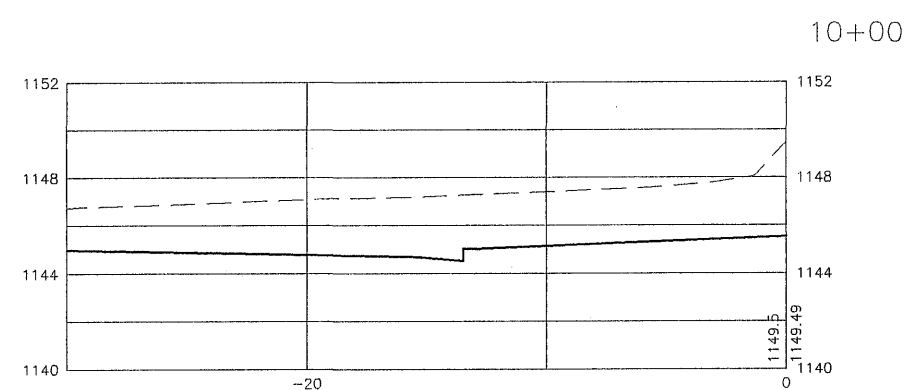
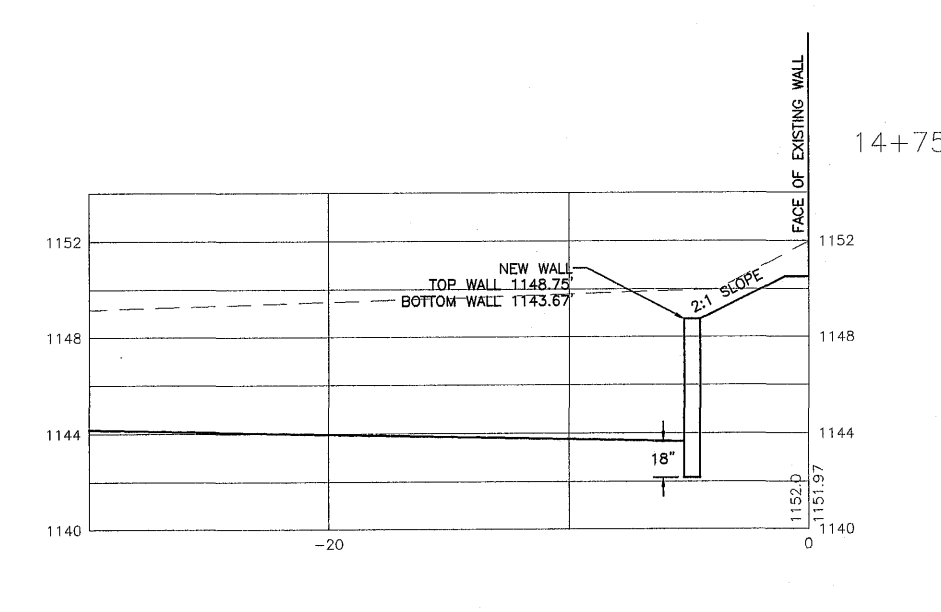
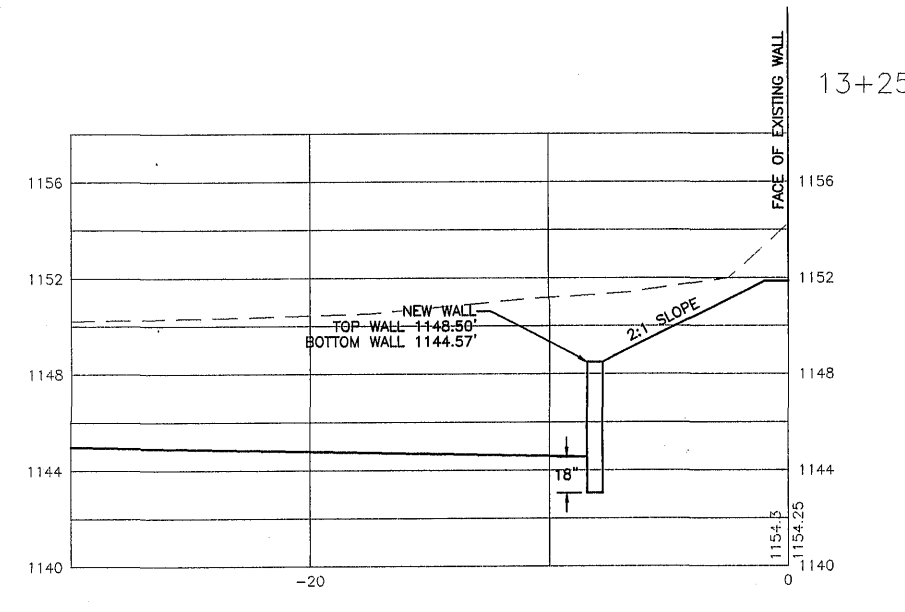
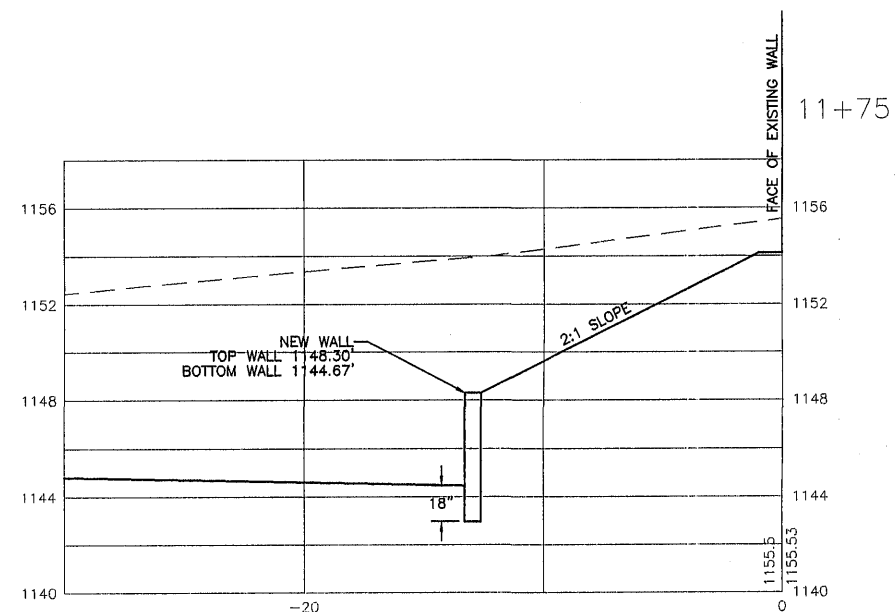
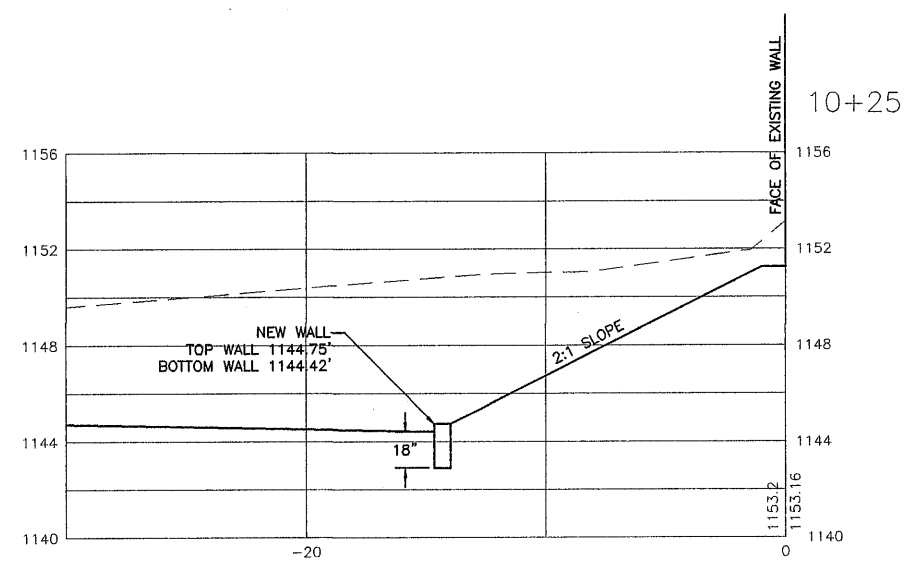
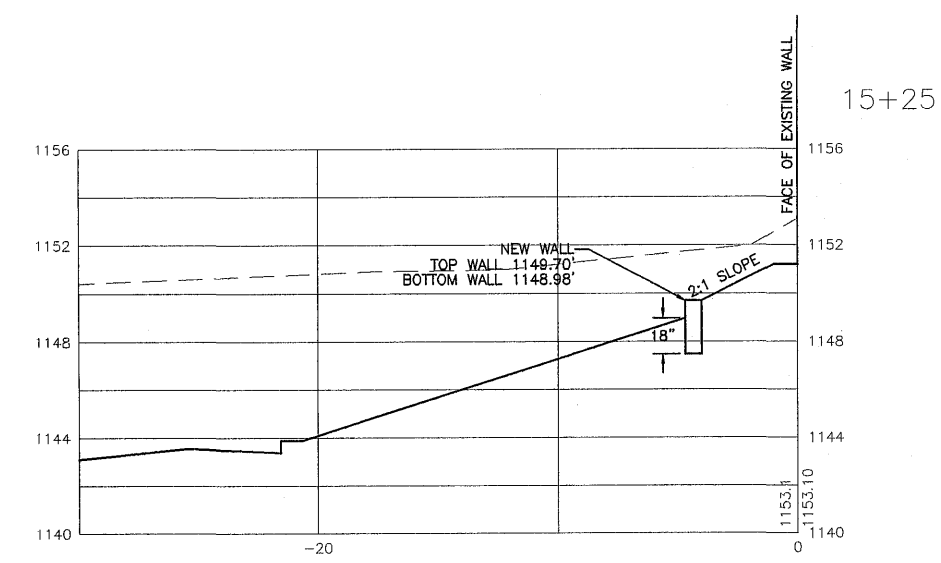
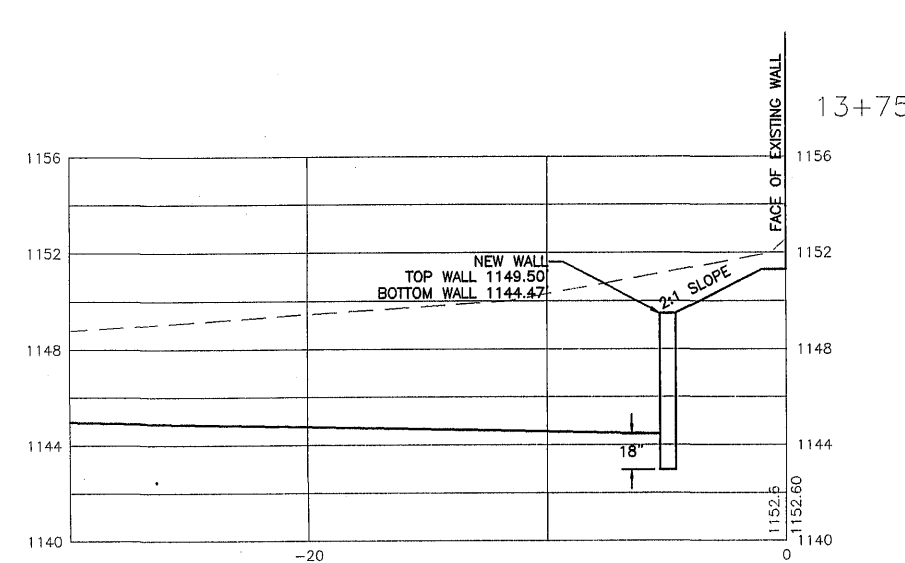
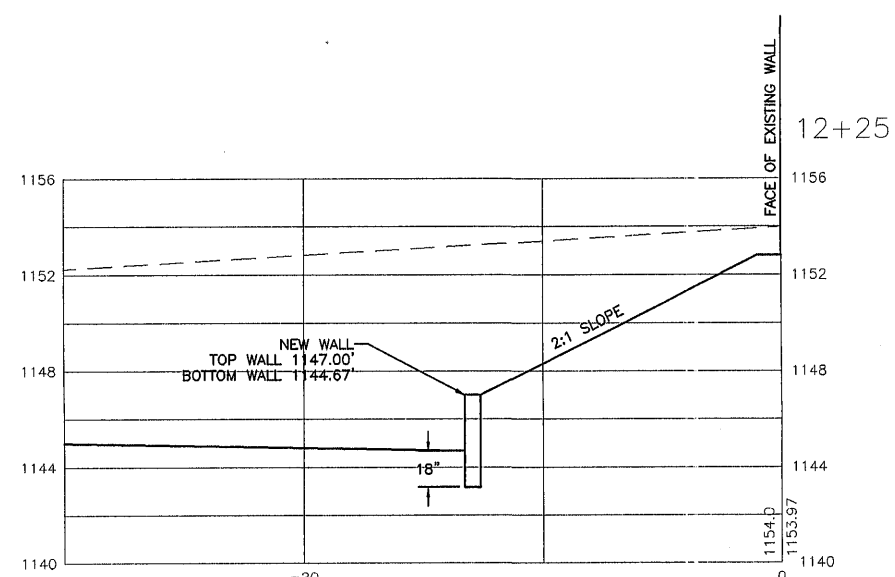
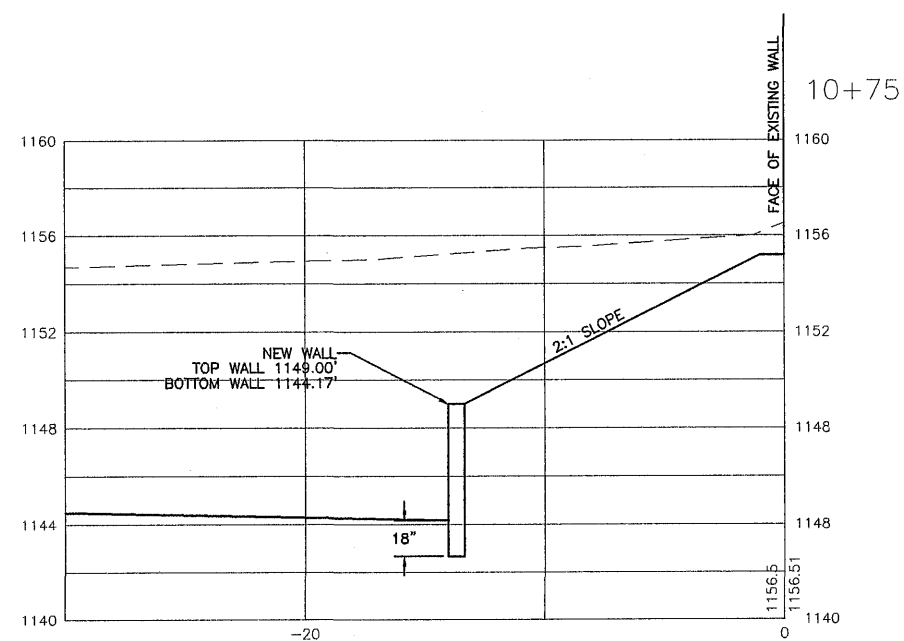
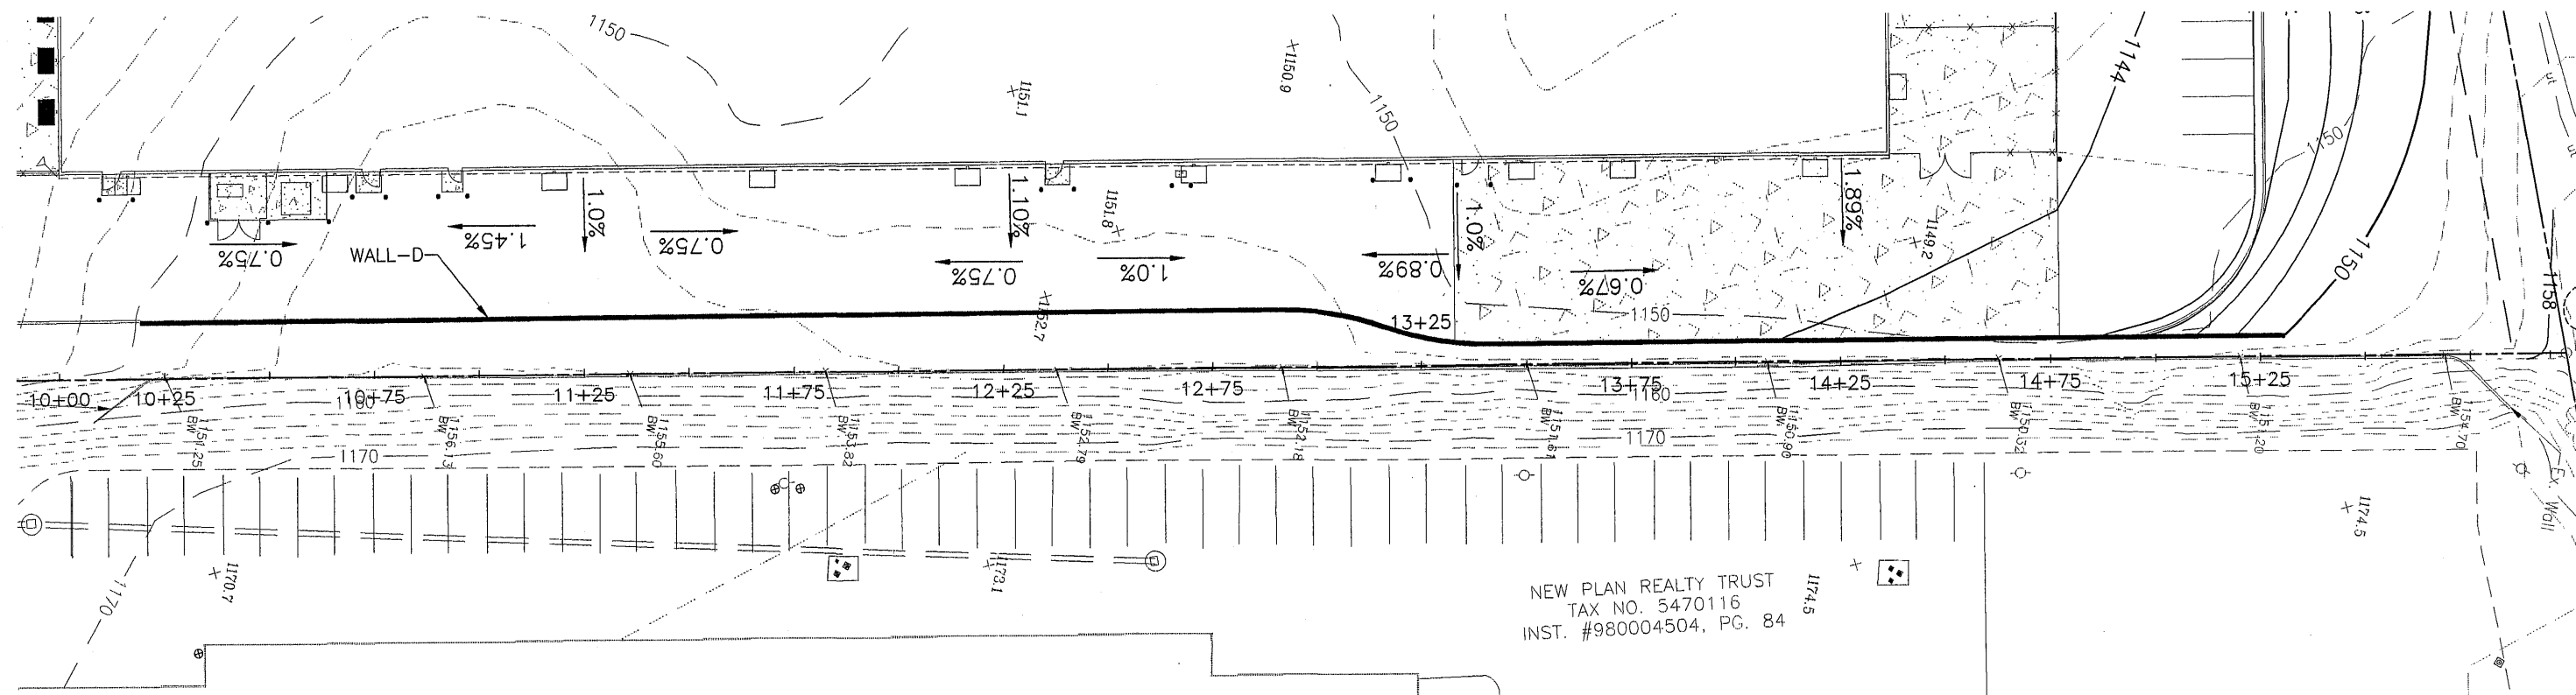


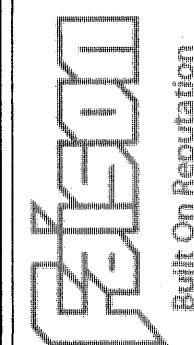

SECTIONS - WALL "D"
SCALE: H: 1" = 4'
V: 1" = 4'

NOTE:
1. BUILDING PERMIT WILL BE REQUIRED FOR ALL RETAINING WALLS OVER FOUR (4) FEET TALL.

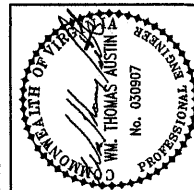

Issue Date:	Revisions:
April 14, 2006	
Drawn By: CZV	
Designed By: WFA	
Checked By: WFA	
Date: 1-11-2006	

Matthew & Craig
CONSULTING ENGINEERS • SURVEYORS
701 FIRST STREET
ROANOKE, VIRGINIA 24012
(540) 345-2542
FAX (540) 345-7891

THE HOME DEPOT - SITE DEVELOPMENT PLANS
FRANKLIN ROAD AND VALLEY AVENUE -
CROSS SECTIONS -
WALL "D"
CITY OF ROANOKE, VIRGINIA

Vertical Scale:
AS NOTED
Horizontal Scale:
AS NOTED
Commission No.
2358-A
Sheet No.:

C-13A