


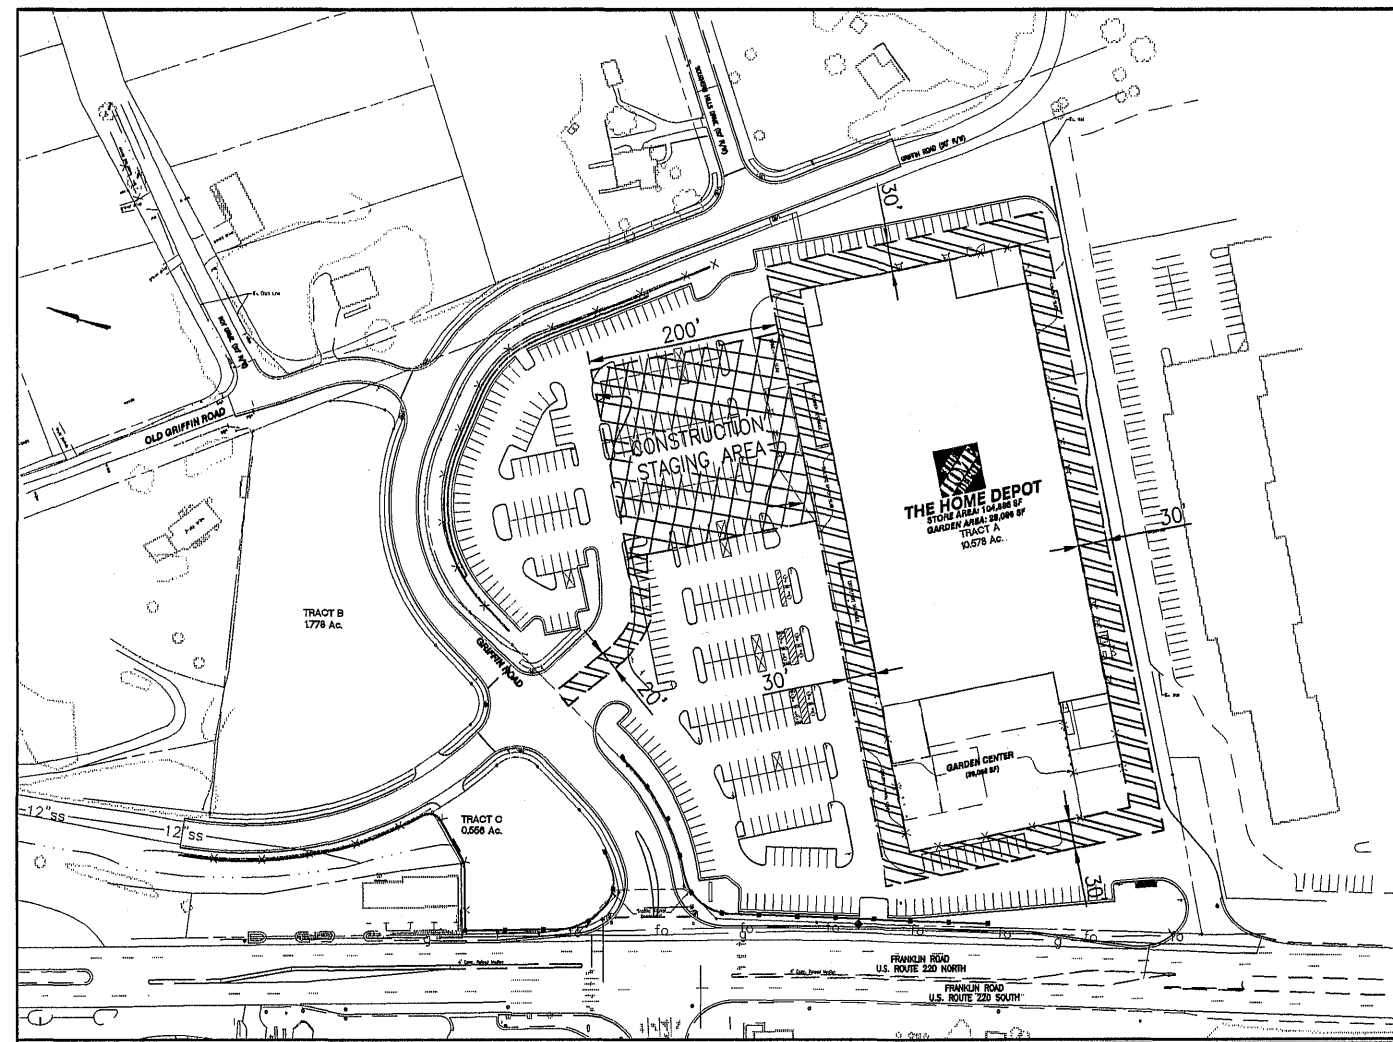


STAGING AREA AND CONSTRUCTION ACCESS ROAD

SCALE: 1"=100'
SCALE IN FEET

LEGEND:

- STAGING AREA - 200'x200' MINIMUM, 6" OF VDOT NO. 21B AGGREGATE BASE MATERIAL COMPACTED TO 95% OF MAXIMUM DENSITY
- ALL WEATHER ACCESS ROAD - 6" OF VDOT NO. 2 COARSE AGGREGATE

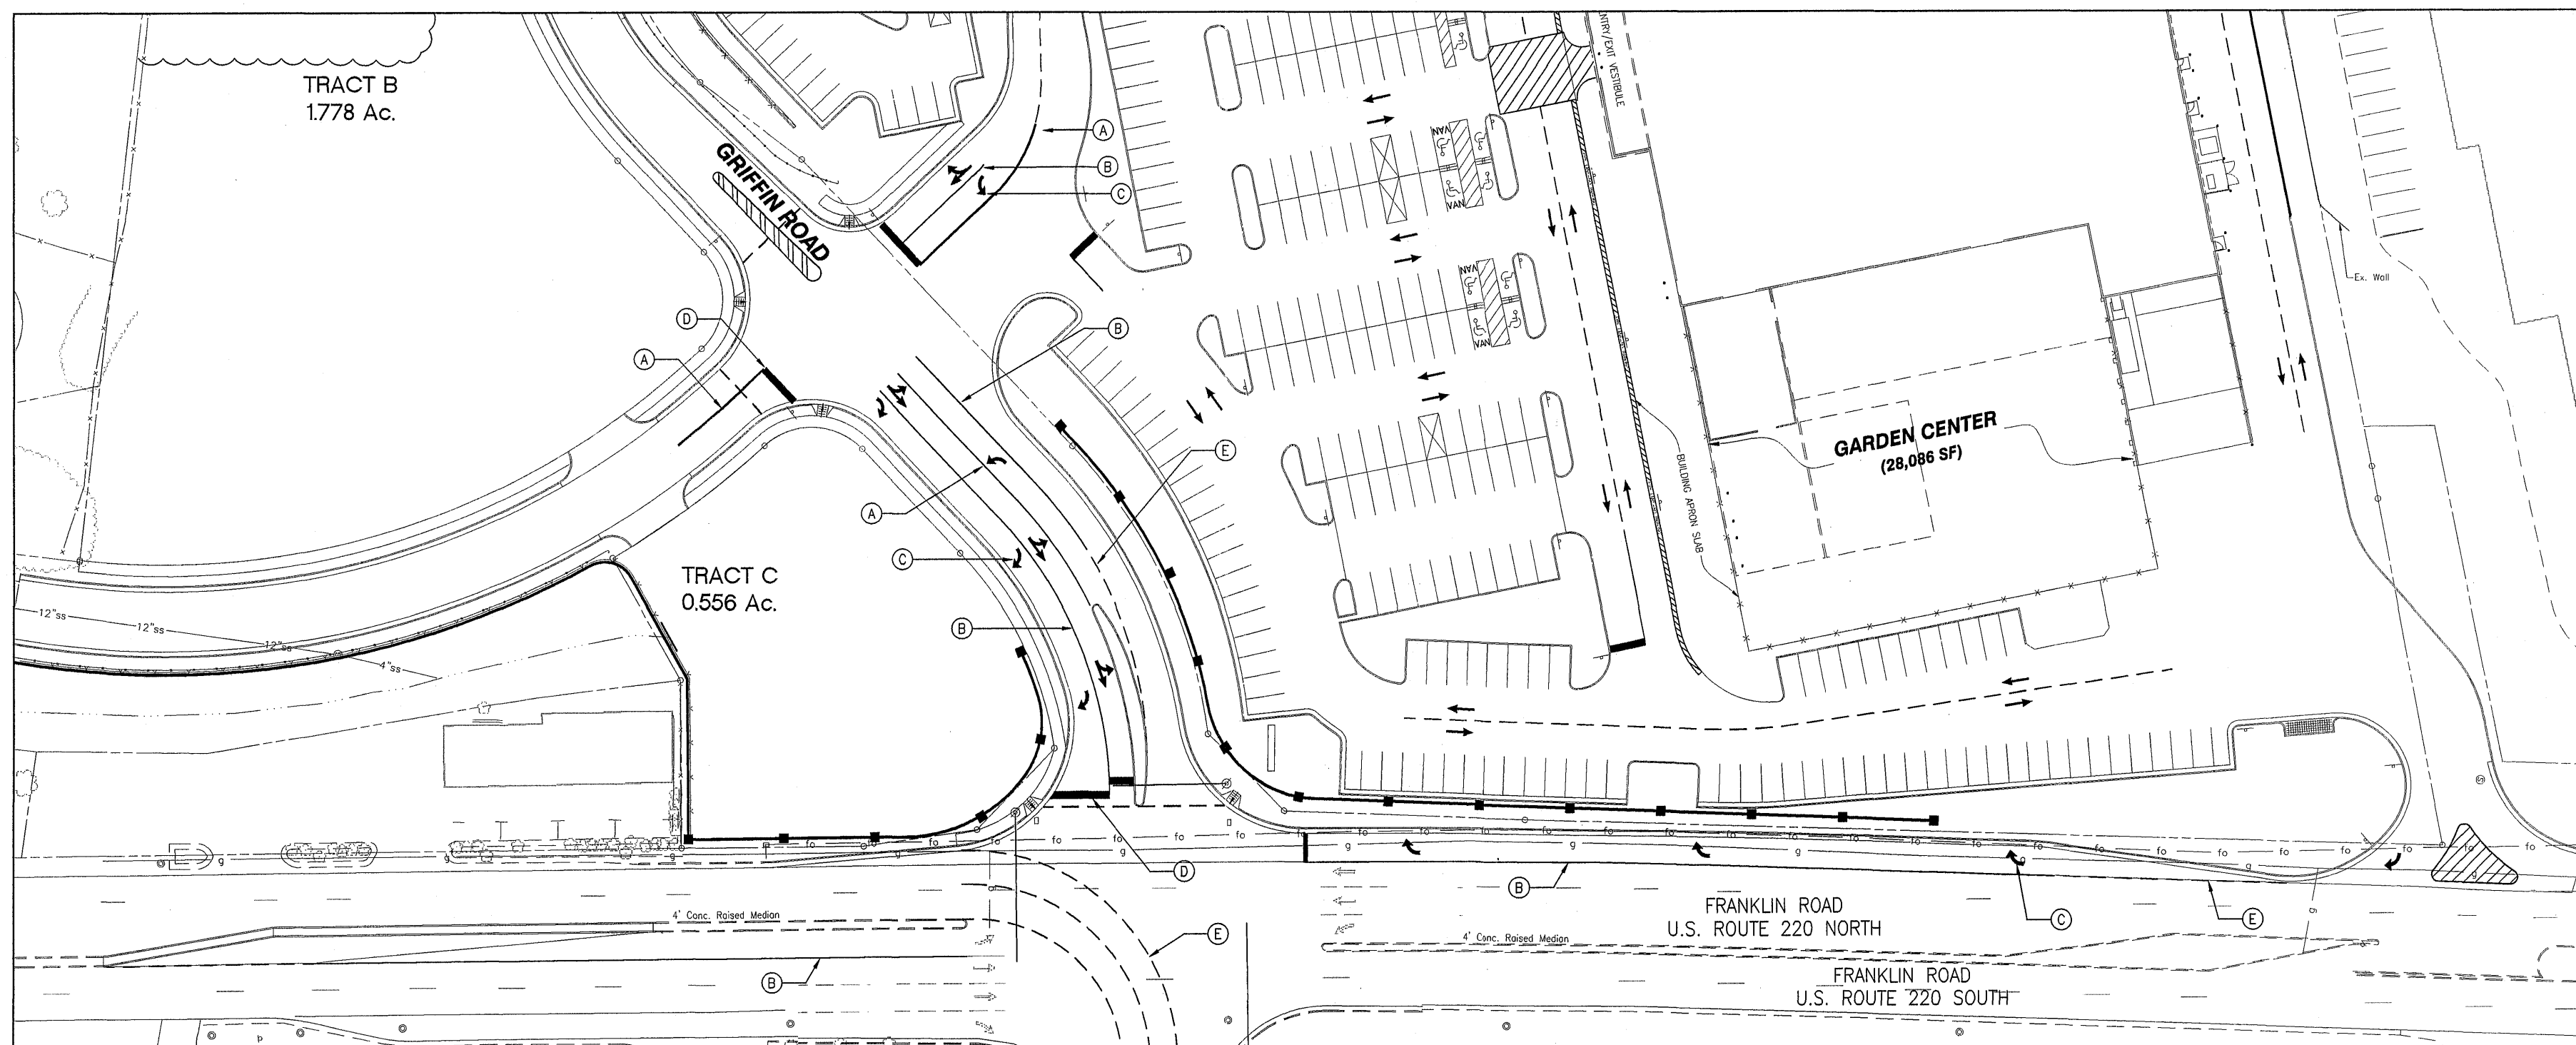


PAVEMENT MARKING/STRIPING PLAN

SCALE: 1"=30'
SCALE IN FEET

- NOTES:
- (A) DOUBLE YELLOW - SOLID 4" WIDE
 - (B) SOLID WHITE, 4" WIDE
 - (C) TURN/THRU ARROW
 - (D) STOP BAR - 2' WIDE, WHITE
 - (E) MINI-SKIPS. SEE VDOT STD. PM-4

1. ALL PAVEMENT MARKINGS SHALL CONFORM TO "VDOT ROAD AND BRIDGE SPECIFICATIONS" AND M.U.T.C.D.
2. ALL PAVEMENT MARKINGS WITHIN THE PUBLIC RIGHT-OF-WAY SHALL BE THERMOPLASTIC, TYPE B, CLASS 1 IN ACCORDANCE WITH SECTION 704 OF VDOT "ROAD AND BRIDGE SPECIFICATIONS".

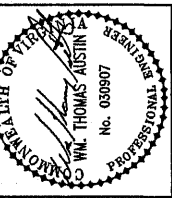

Revisions	Date

Issue Date:	April 14, 2006
Drawn By:	CDV
Designed By:	WVA
Checked By:	WVA
Date:	1-14-2006

Mattem & Craig
CONSULTING ENGINEERS • SURVEYORS
701 FIRST STREET
ROANOKE, VIRGINIA 24016
PHONE (540) 345-7691
FAX (540) 345-7691

THE HOME DEPOT - SITE DEVELOPMENT PLANS
FRANKLIN ROAD AND VALLEY AVENUE
SECTIONS AND DETAILS
CITY OF ROANOKE, VIRGINIA

Vertical Scale:
N/A

Horizontal Scale:
AS NOTED

Commission No.
2358-A

Sheet No.:

C-16