



- NOTES:**
- 1.- 2" SAN. FORCE MAIN SHALL BE SDR 21, CL 600
 - 2.- 16" WATER LINE SHALL BE C-900
 - 3.- THE CONNECTION TO THE EXISTING WATER LINE AND EXISTING SANITARY SEWER MANHOLE SHALL BE MADE BY THE ROANOKE COUNTY UTILITY DEPARTMENT.

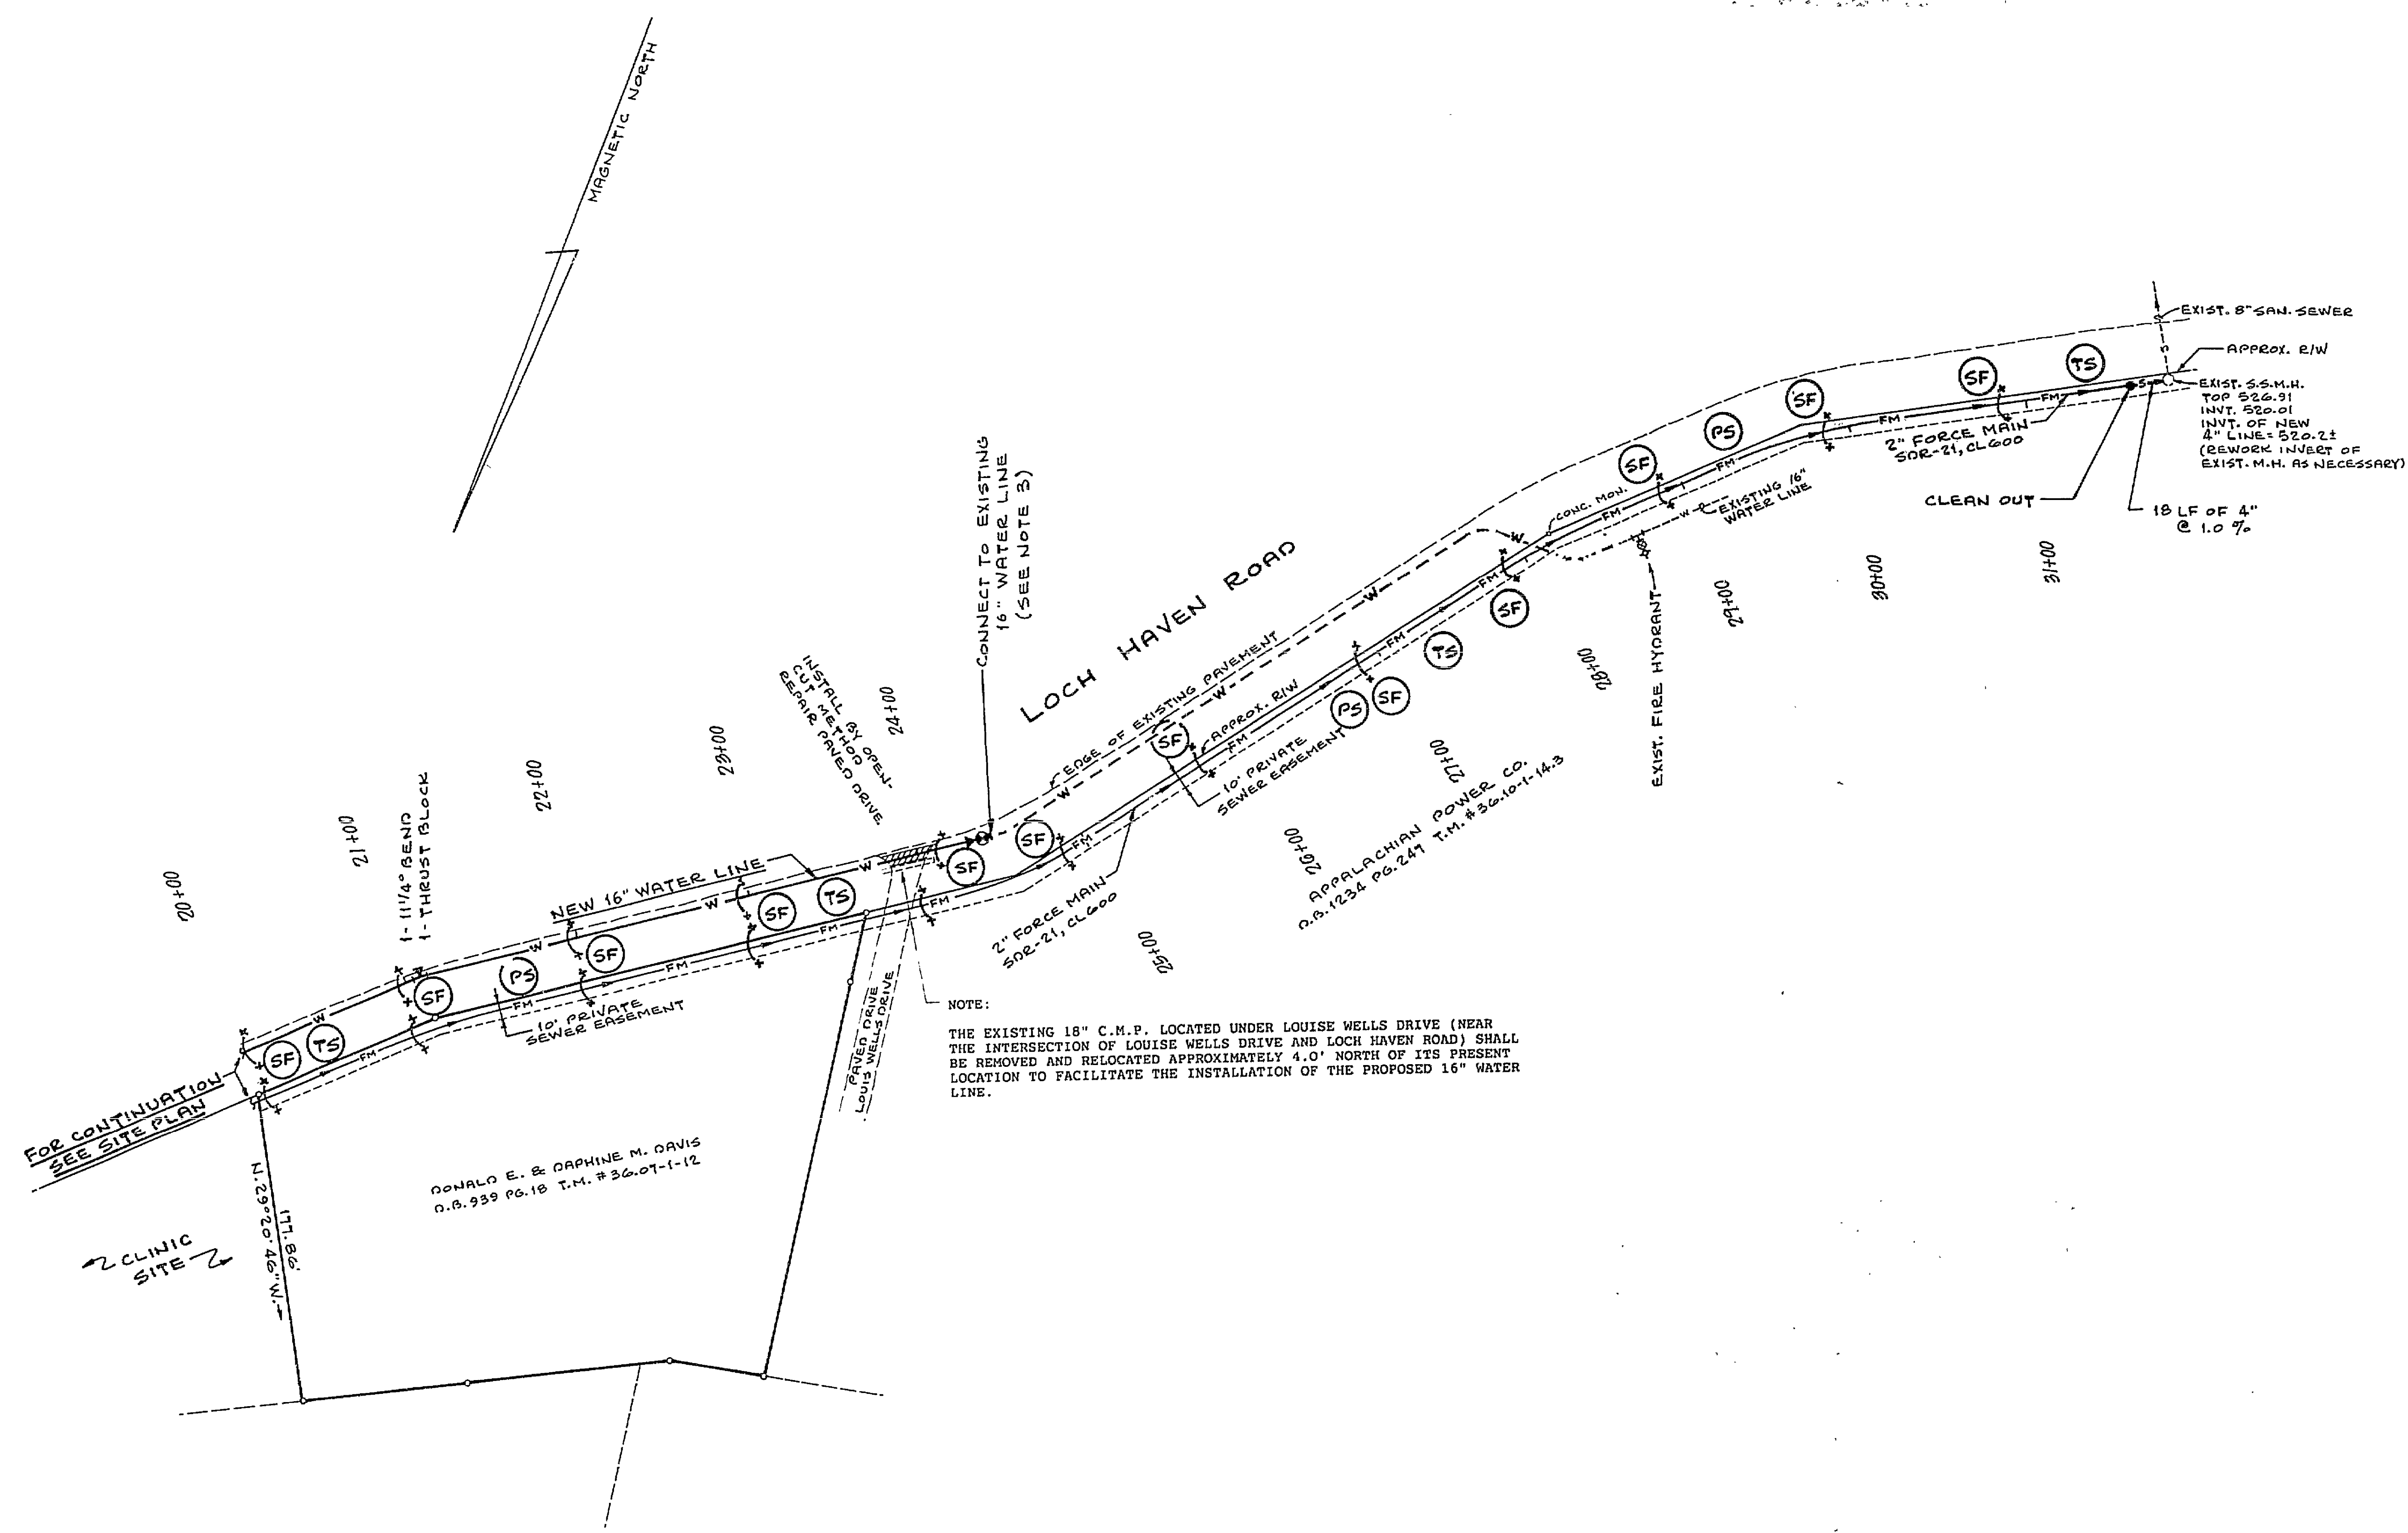

LMW, P.C.
Engineering - Surveying

Phone (703)345-0675 1401 2nd Street, S.W.
Fax (703)342-4456 Roanoke, Virginia 24016

HONEYCUTT VETERINARIAN CLINIC
UTILITIES PLAN

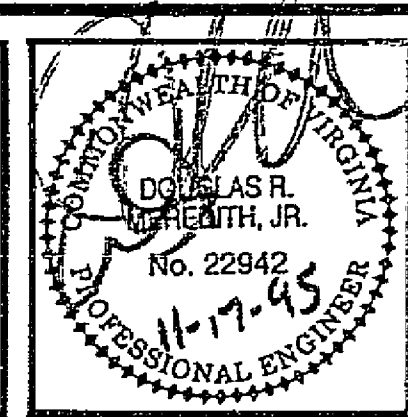

REVISIONS			DESIGNED:	SHEET:
NO.	DATE	BY	O.E.M.	C4 OF C9
			DRAWN:	SCALE:
			M.M.	1" = 50'
			CHECKED:	DATE:
			O.E.M.	OCT. 4, 1995
			APPROVED:	PROJECT:
			O.E.M.	605

PC-6166