



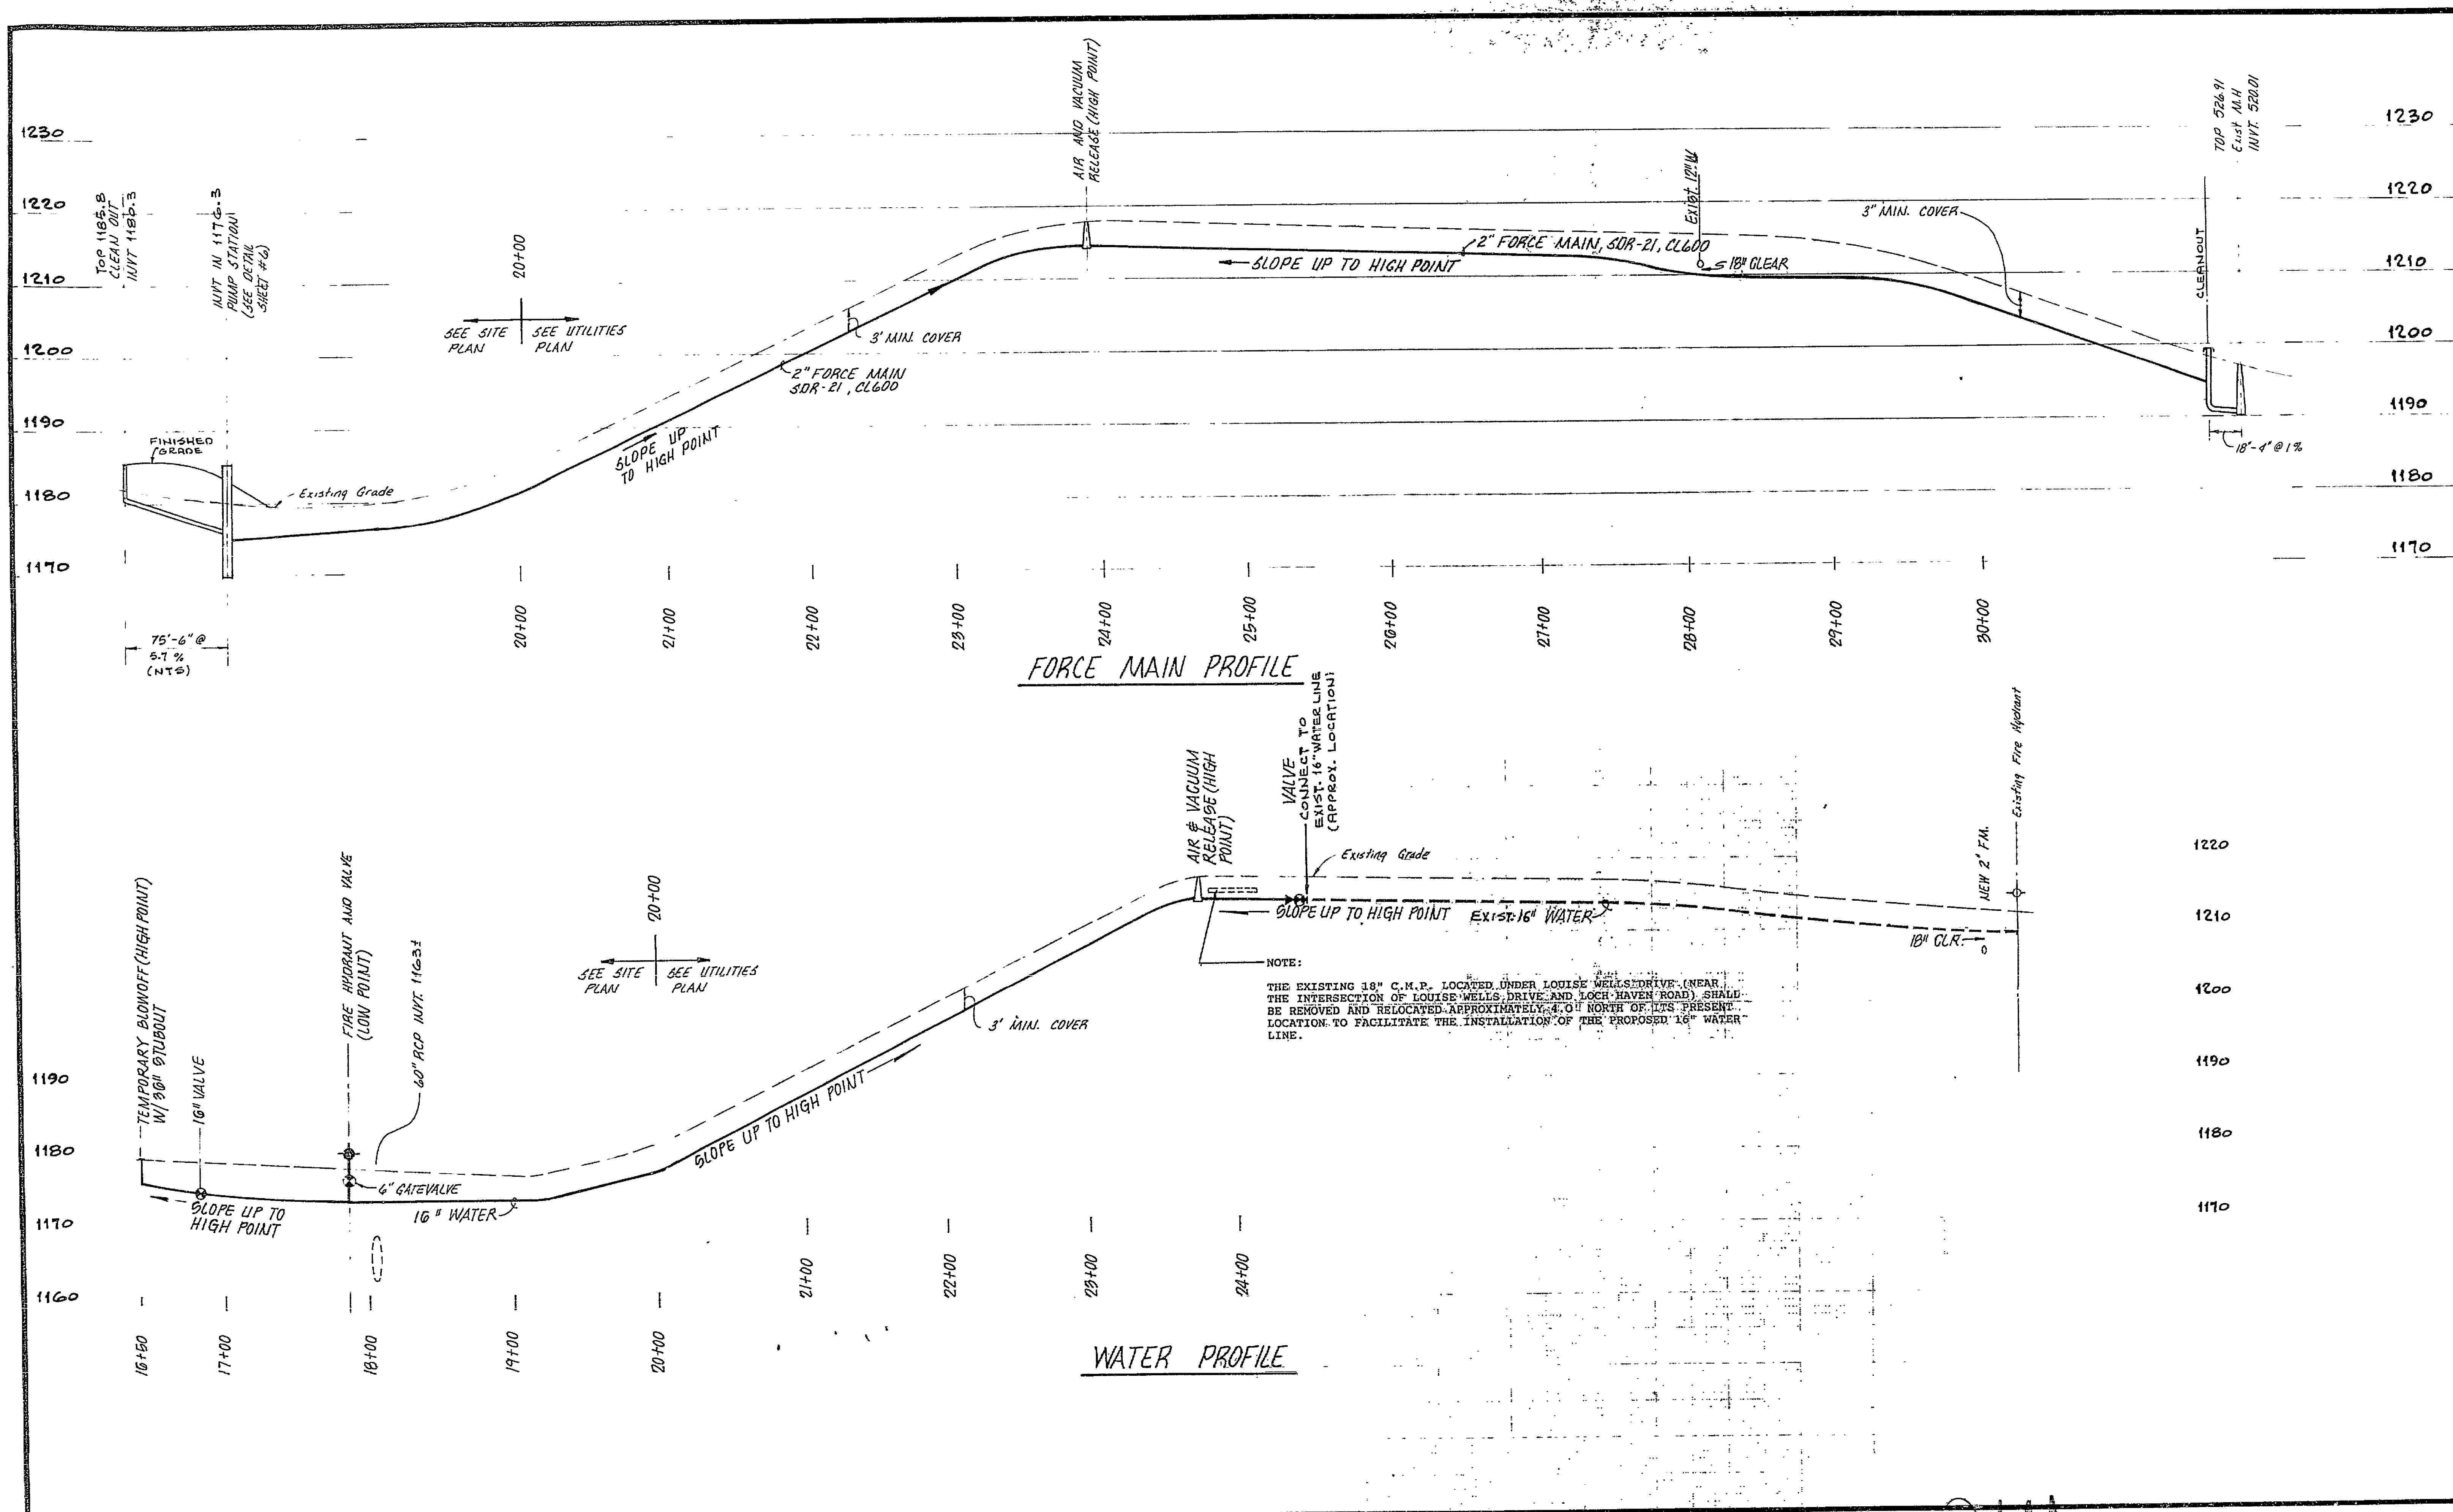

LMWP.C.
ENGINEERING - SURVEYING

Phone (703) 345-0675 1401 2nd Street, SW
Fax (703) 342-4456 Roanoke, Virginia 24016

HONEYCUTT VETERINARIAN CLINIC
PROFILES

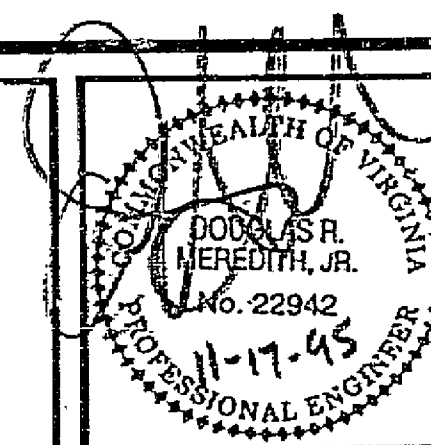

REVISIONS		
NO.	DATE	BY

DESIGNED: DAM	SHEET: C5 OF C9
DRAWN: ELL	SCALE: HORIZ. 1"=50' VERT. 1"=10'
CHECKED: DAM	DATE: OCT. 1994
APPROVED: DAM	PROJECT: 605

RC-6167