


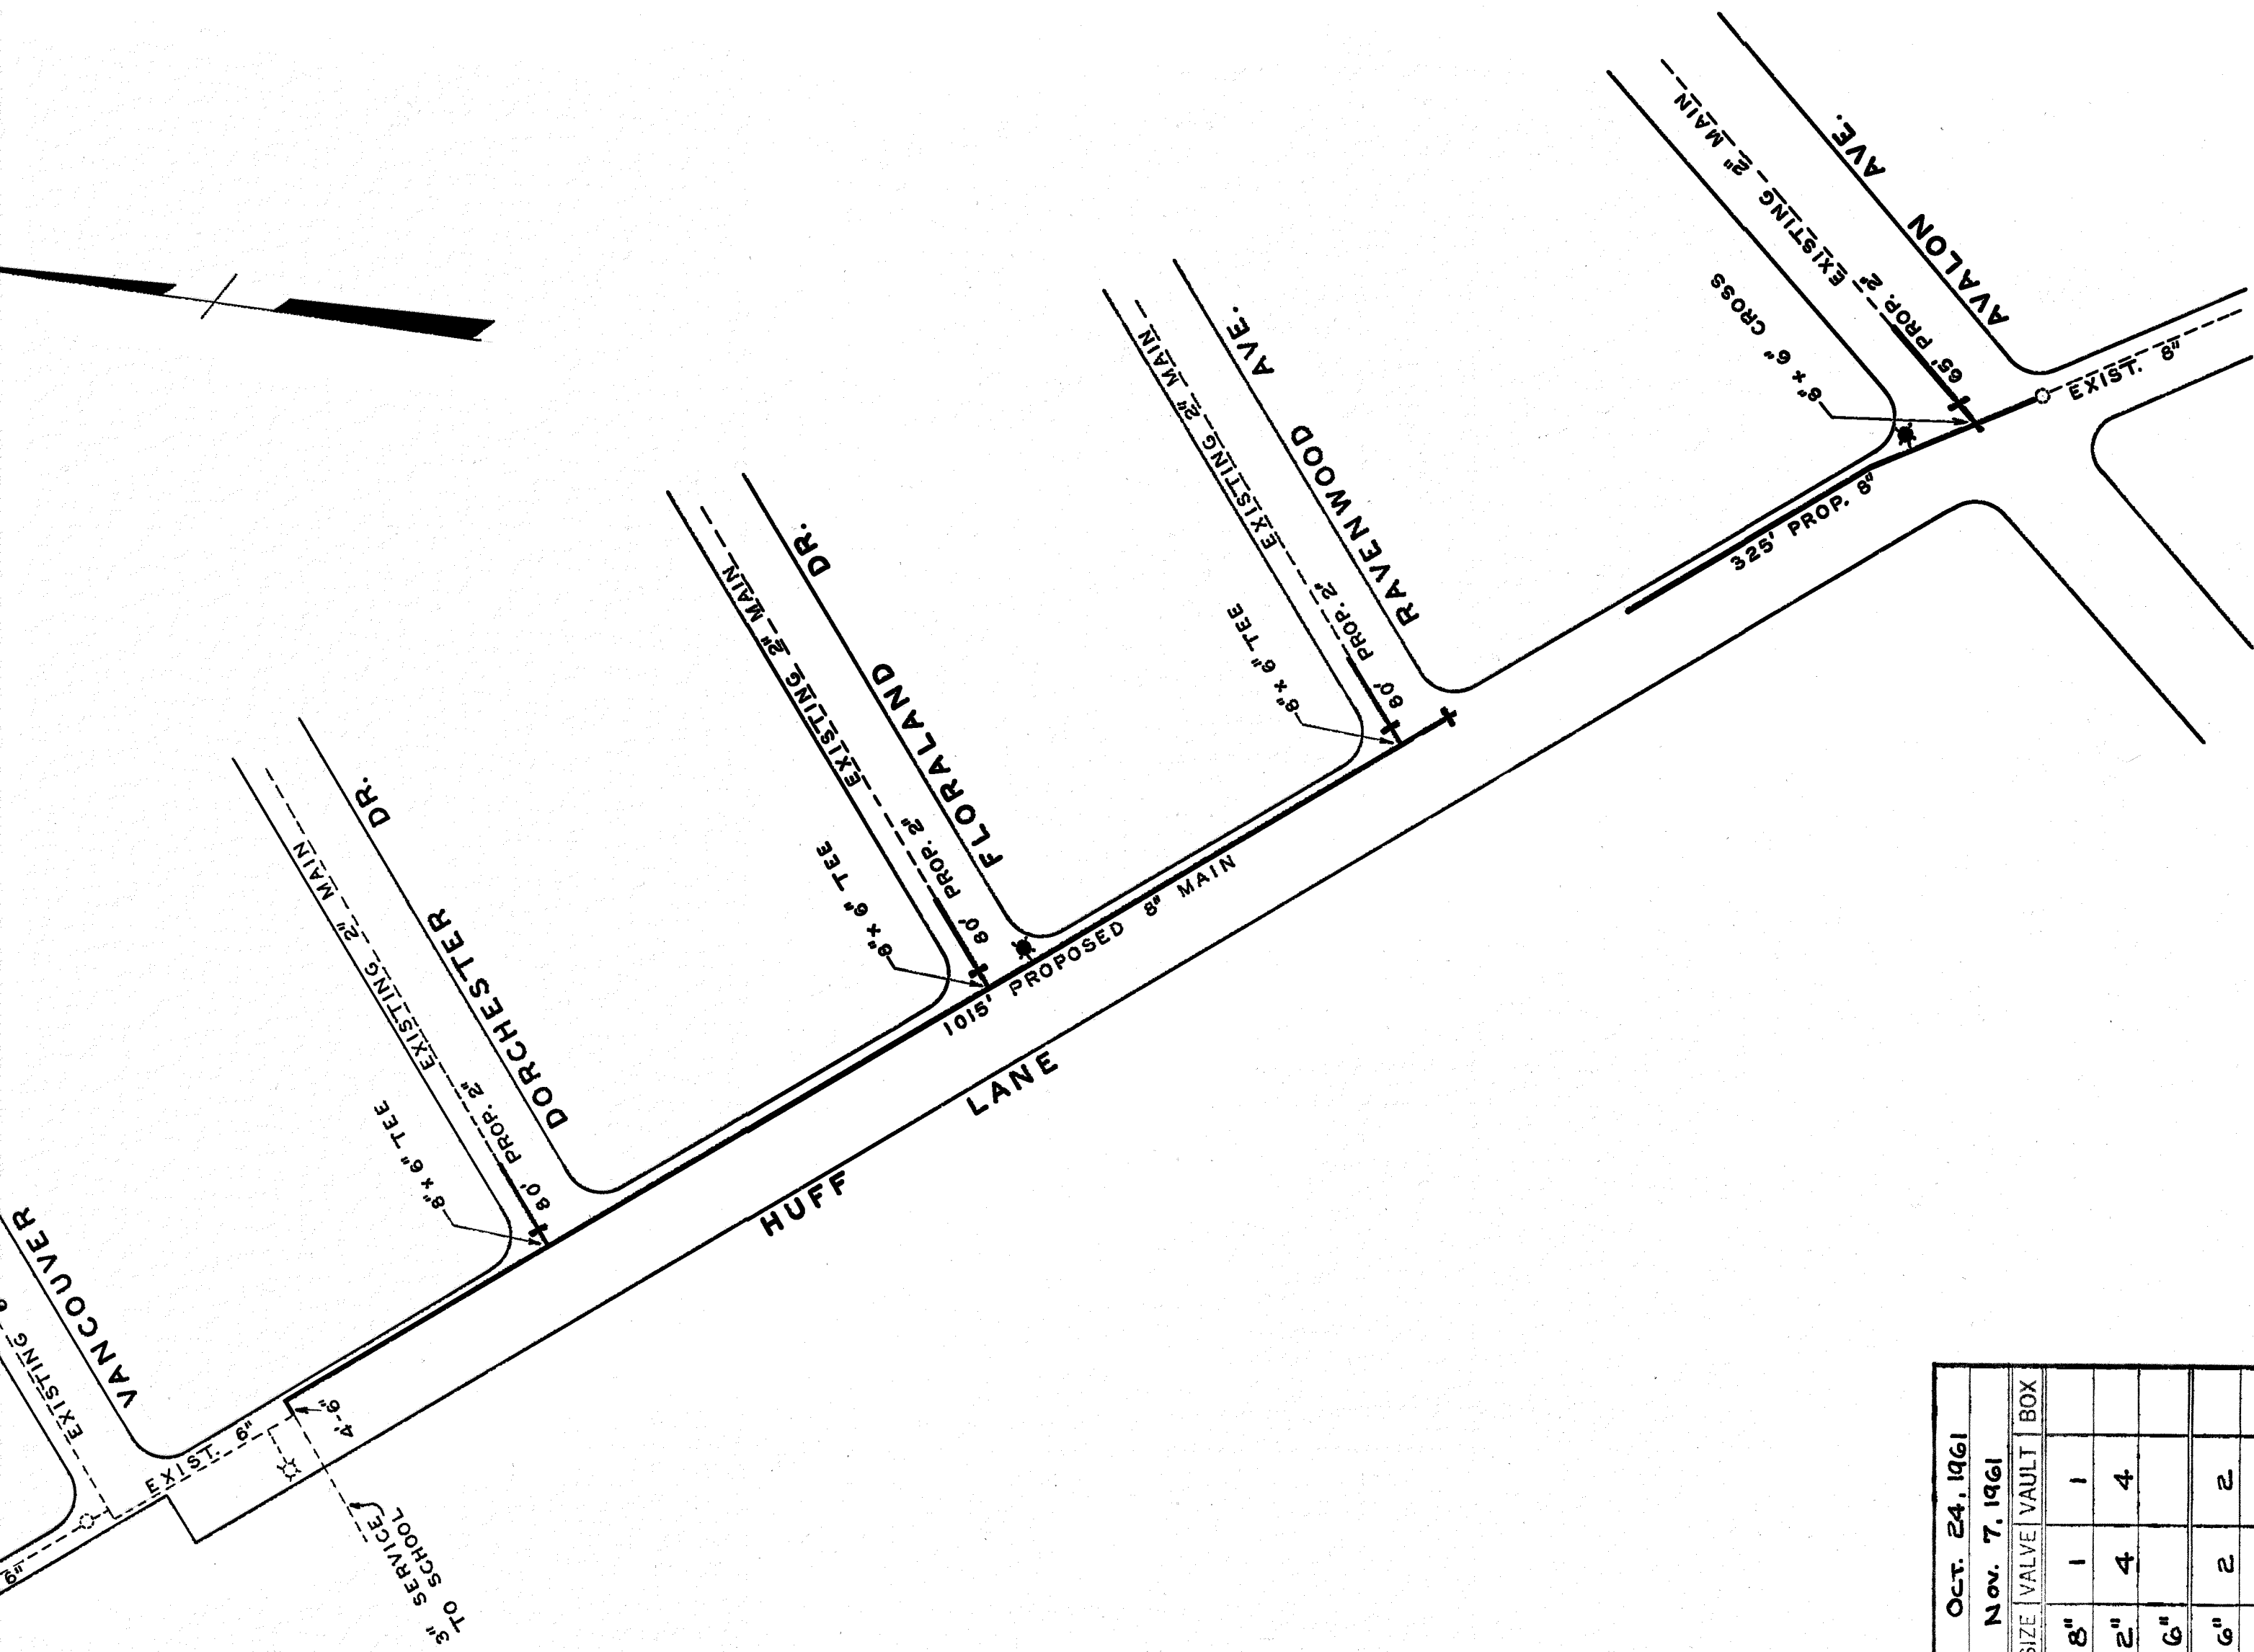

DATE STARTED	OCT. 24, 1961			
DATE COMP.	NOV. 7, 1961			
FEET MAIN	SIZE	VALVE	VAULT	BOX
1340	8"	1	1	
305	2"	4	4	
4	6"			
F. H. COMP.	2	6"	2	2
F. H. STUB ONLY				
SERV. INS. BY:				
MAINS INS. BY:	BRH			
NO. 3/4" SERV. INS.				
CITY OR CO.	CITY			
DEPT. INSP.				

WATER DEPARTMENT
CITY OF ROANOKE, VA.
HUFF LANE N.W.

SCALE - 1" = 100'
DRAWN BY N.H.C. OCT. 20, 1961