


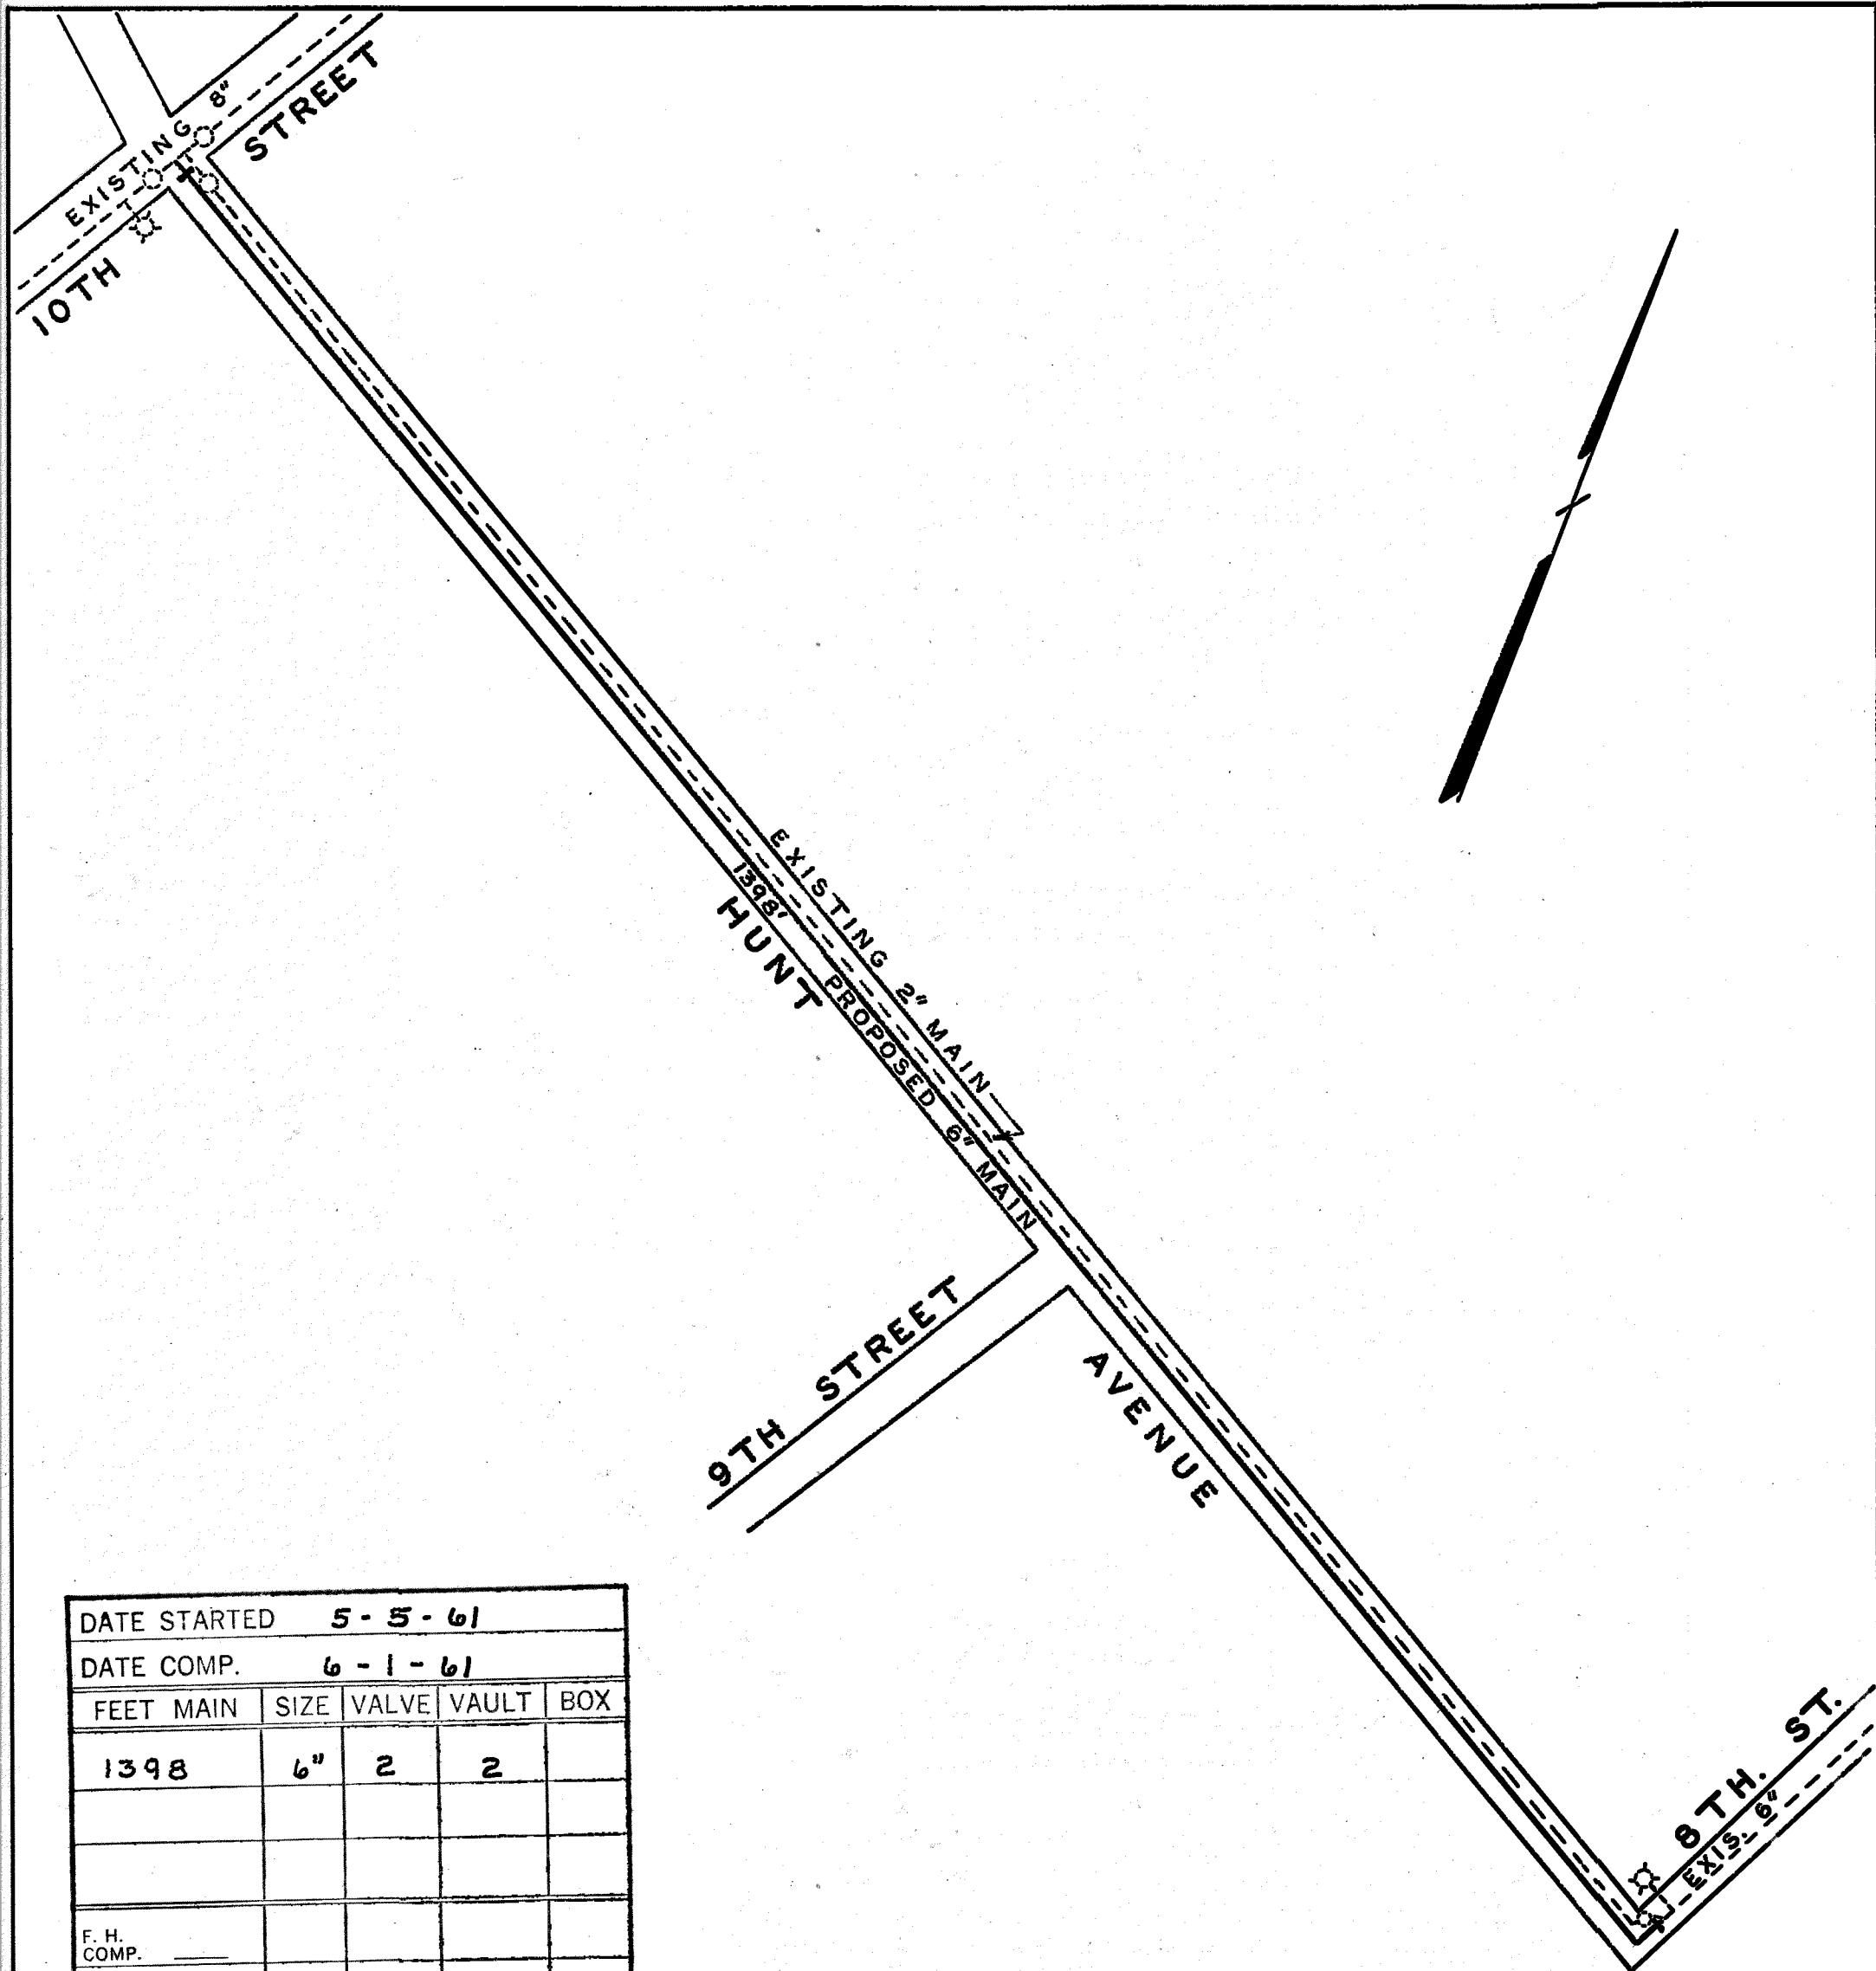

DATE STARTED 5 - 5 - 61				
DATE COMP. 6 - 1 - 61				
FEET MAIN	SIZE	VALVE	VAULT	BOX
1398	6"	2	2	
F. H. COMP.				
F. H. STUB ONLY				
SERV. INS. BY:				
MAINS INS. BY: B. R. H.				
NO. 3/4" SERV. INS.				
CITY OR CO. CITY				
DEPT. INSP.				

WATER DEPARTMENT
 CITY OF ROANOKE, VA.
 HUNT AVENUE N.W.
 SCALE - 1" = 100'
 DRAWN BY N.H.C. MAY 3, 1961