


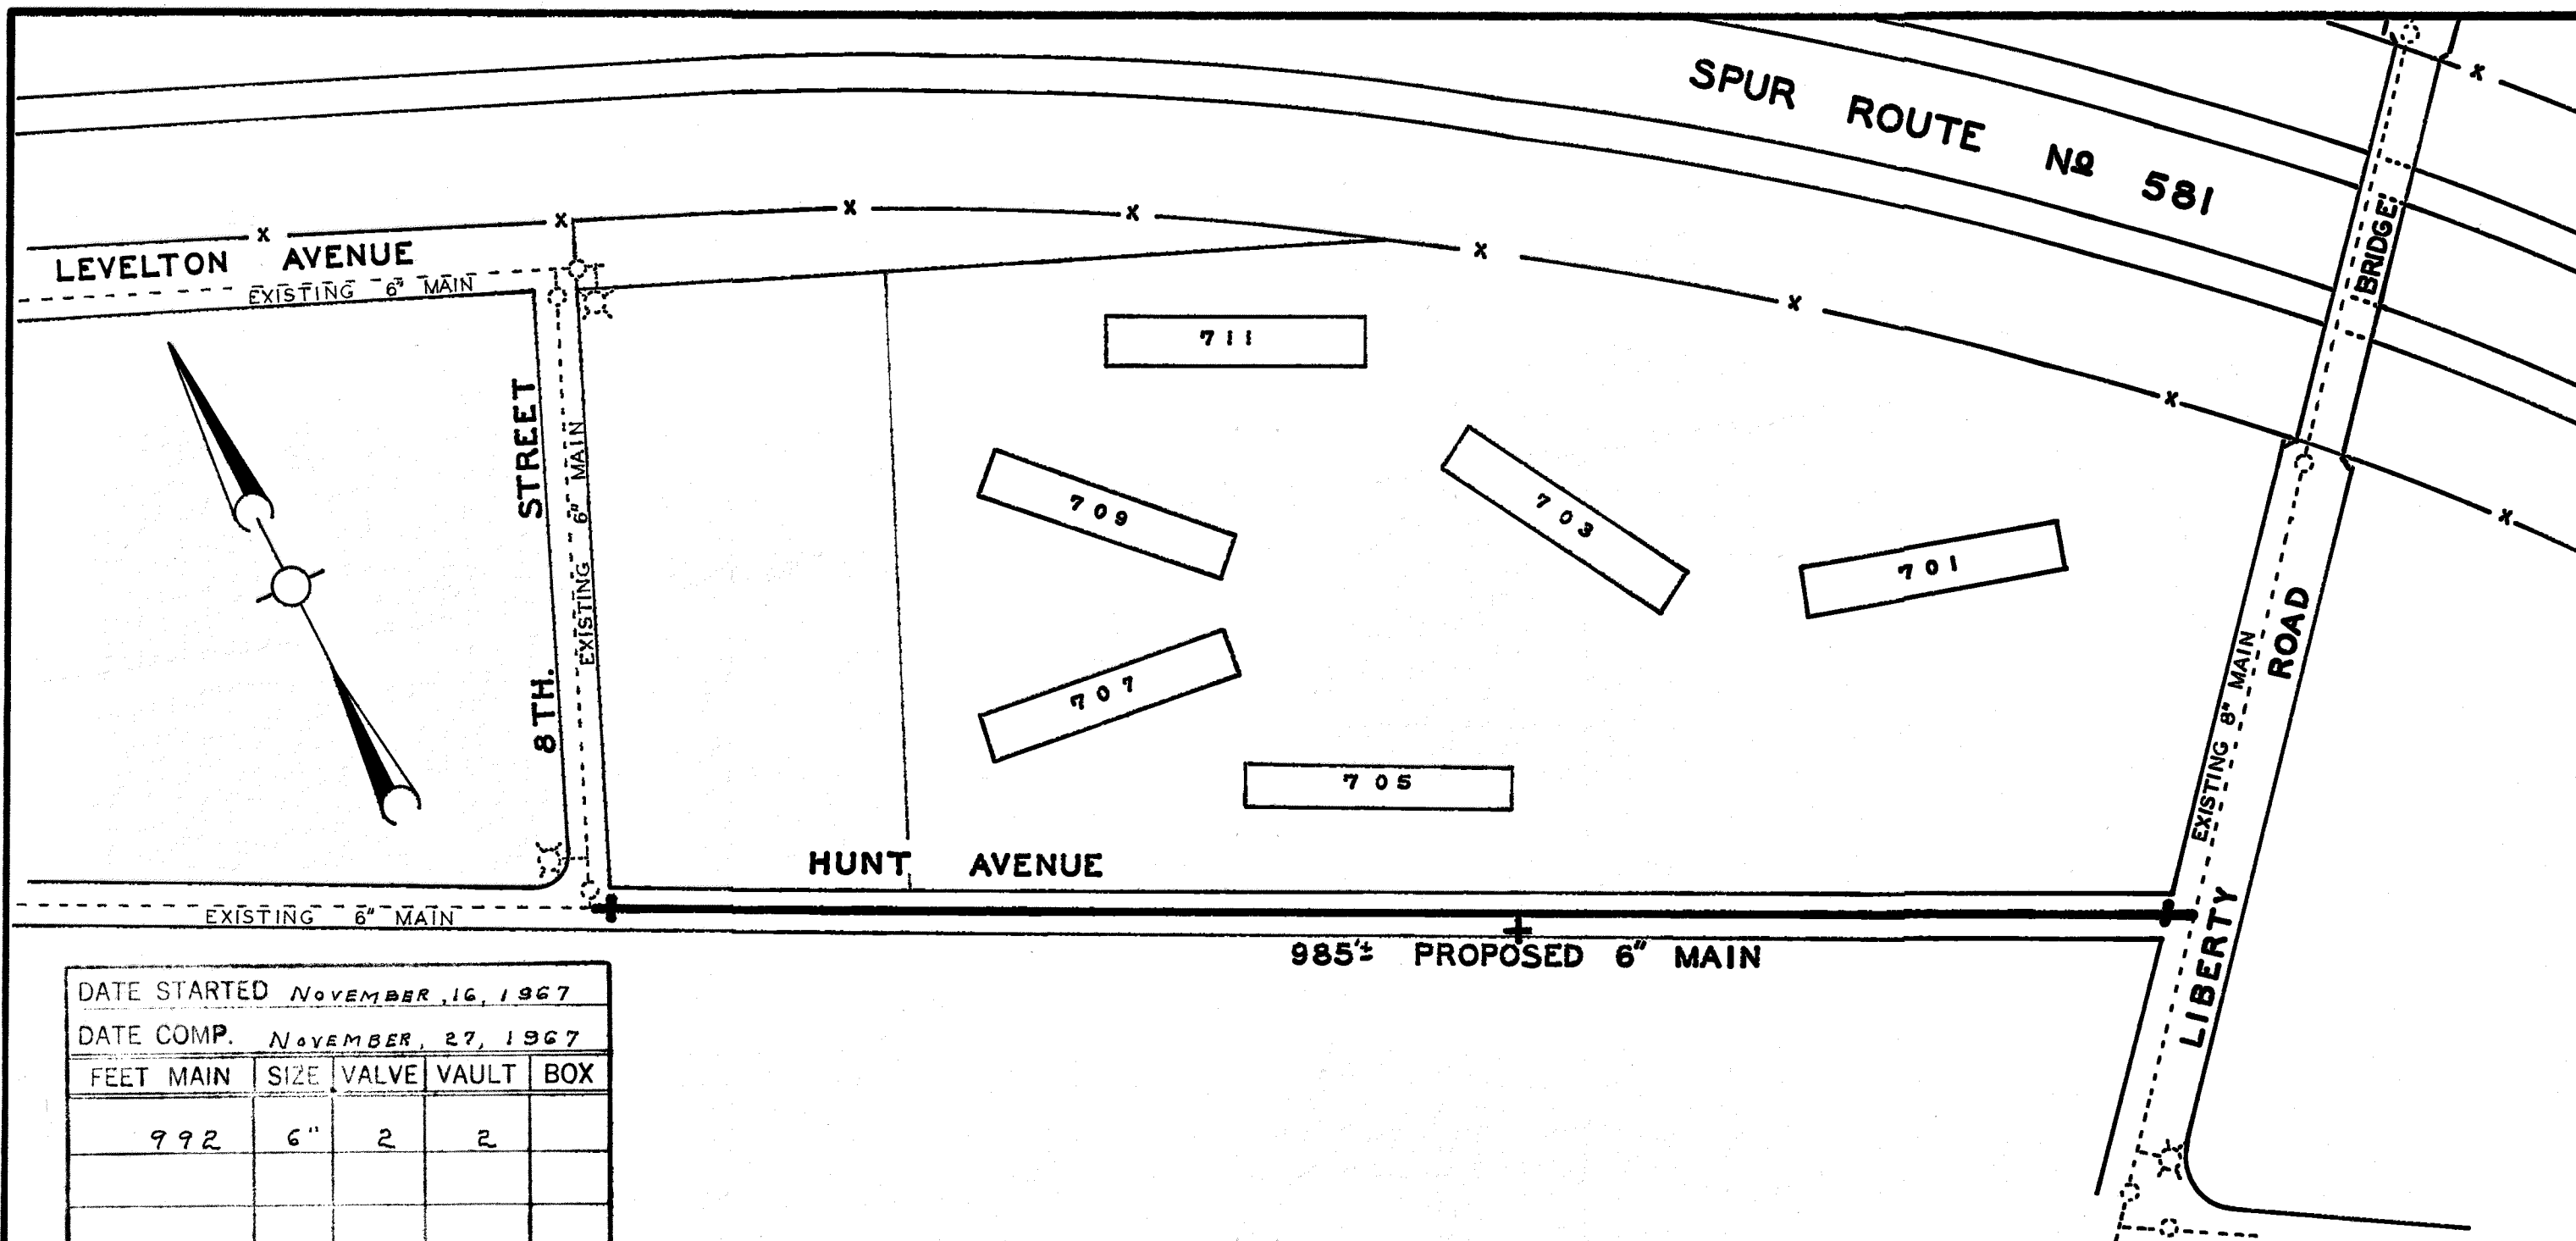

DATE STARTED NOVEMBER 16, 1967				
DATE COMP. NOVEMBER 27, 1967				
FEET MAIN	SIZE	VALVE	VAULT	BOX
992	6"	2	2	
F. H. COMP. 1	6"	1	1	
F. H. STUB ONLY				
SERV. INS. BY:				
MAINS INS. BY: R. W. D.				
NO. 3/4" SERV. INS.				
CITY OR CO. CITY				
DEPT. INSP. B. R. H.				

WATER DEPARTMENT
CITY OF ROANOKE, VA.
HUNT AVENUE N. W.

SCALE 1" = 100'
DRAWN BY - C.G.C OCTOBER 27, 1967