




TRAFFIC CONTROL
SCALE: 1" = 50'

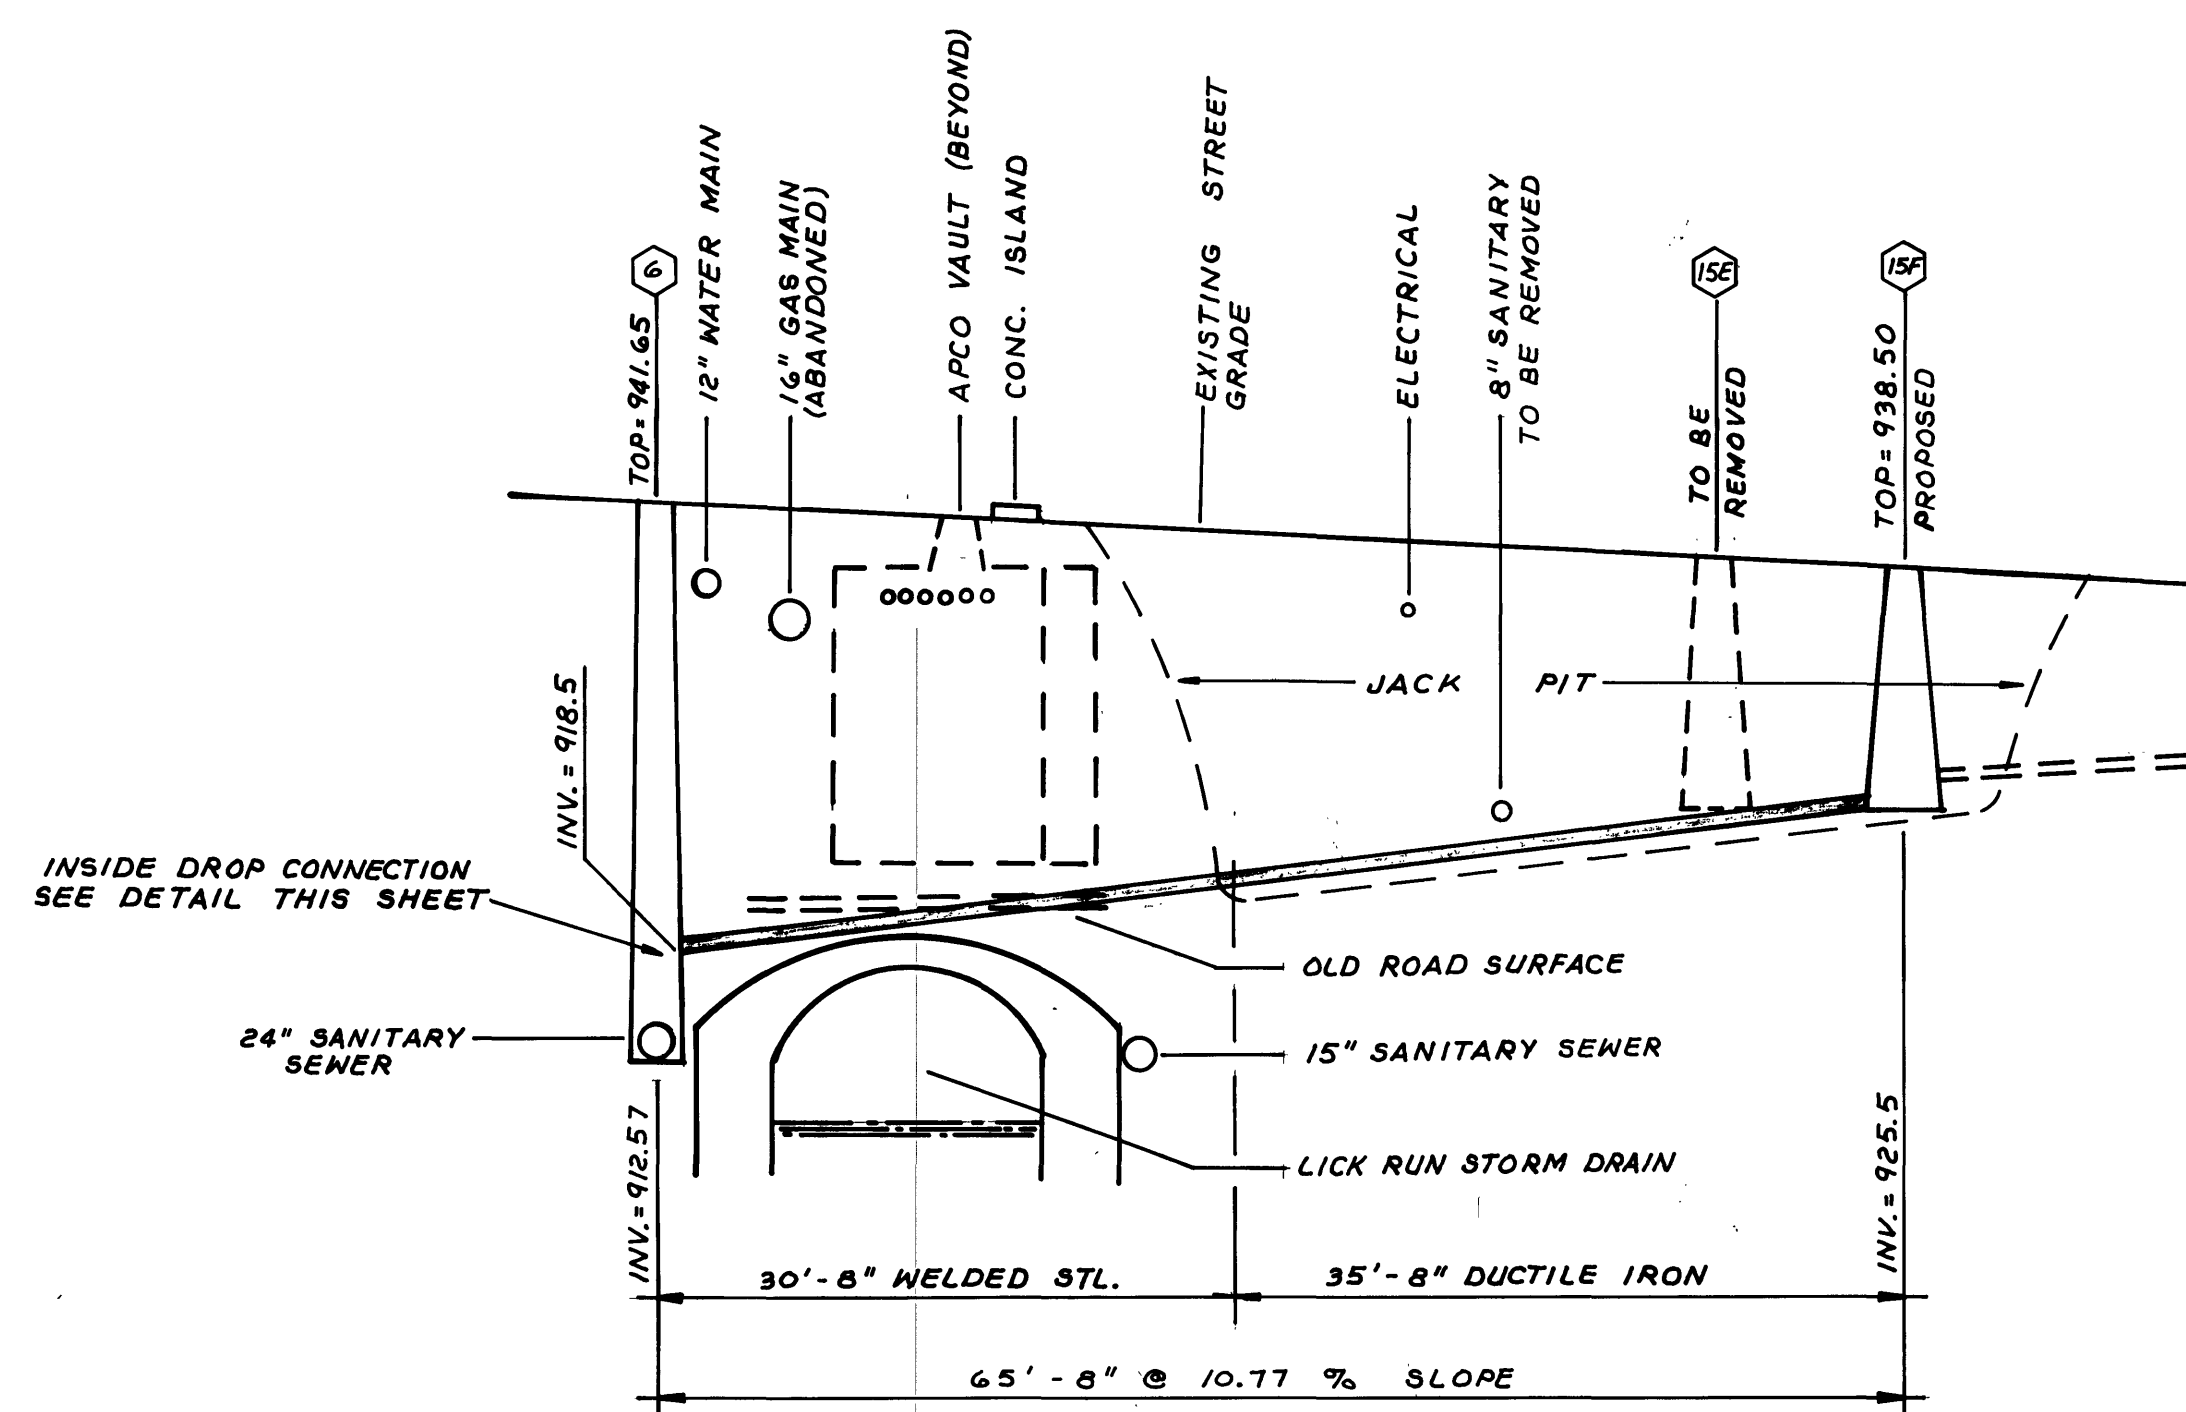

CROSS-SECTION
SCALE: 1" = 10'

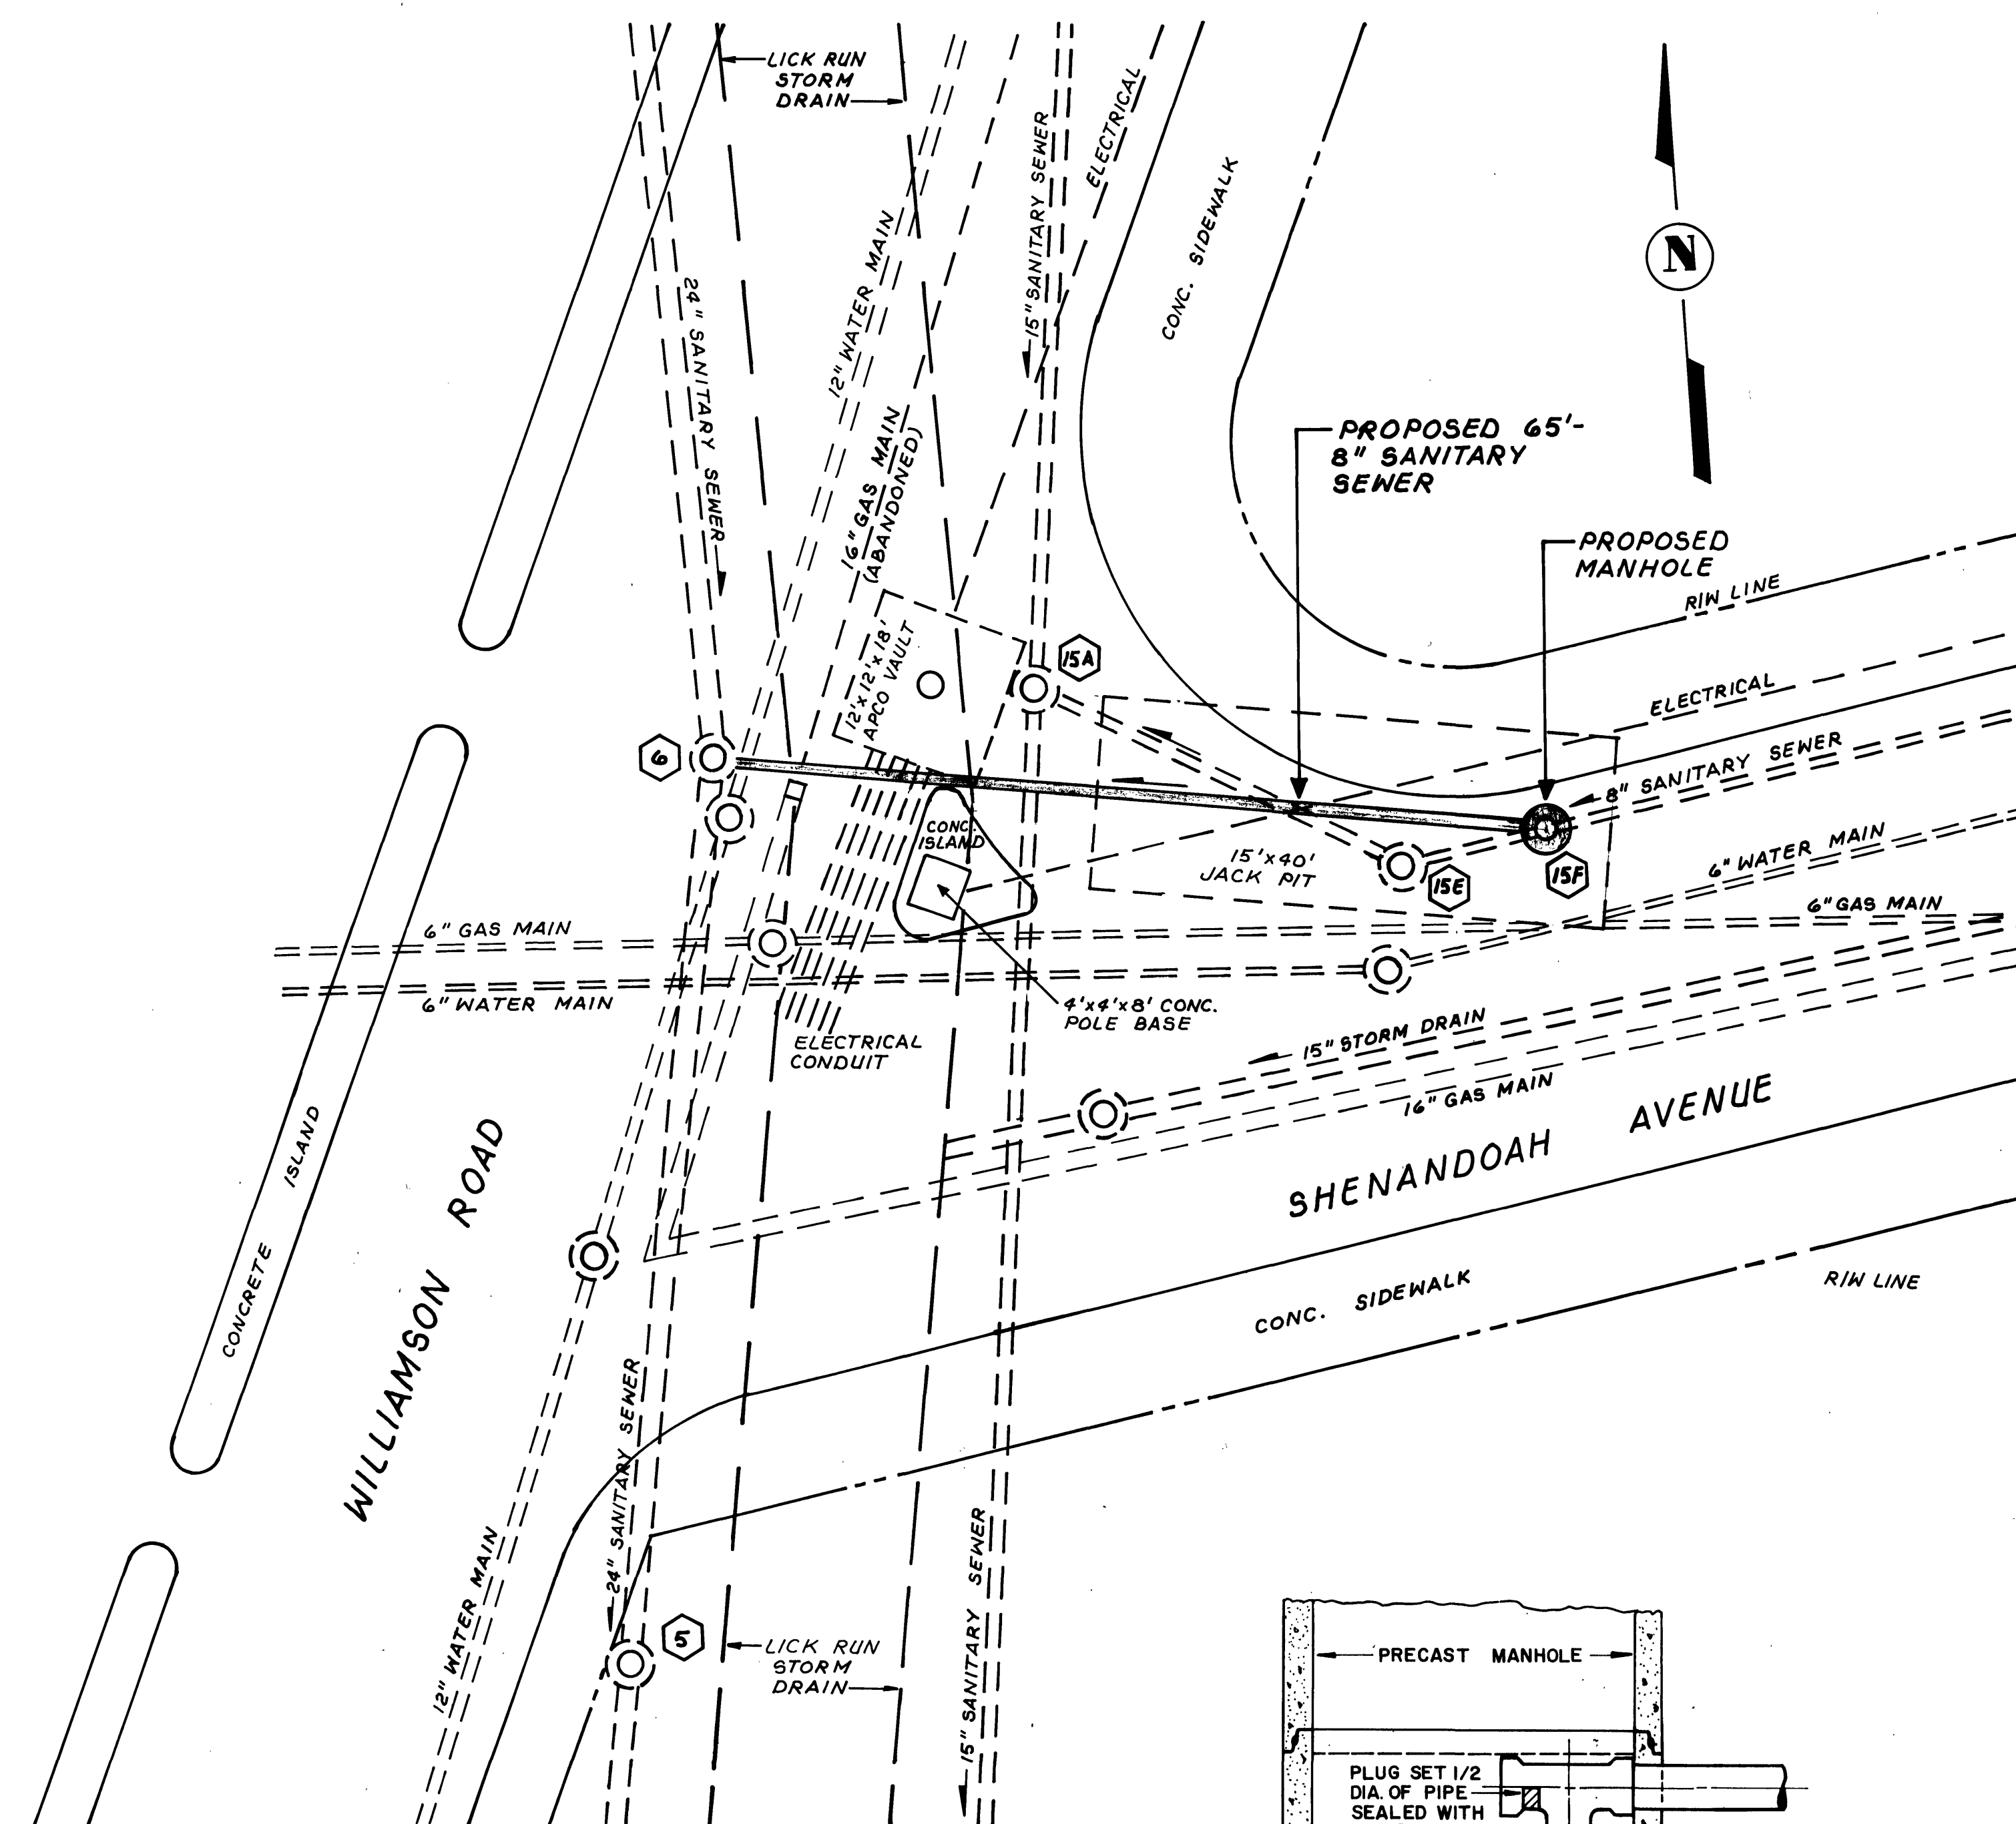

LOCATION OF UTILITIES
SCALE: 1" = 10'

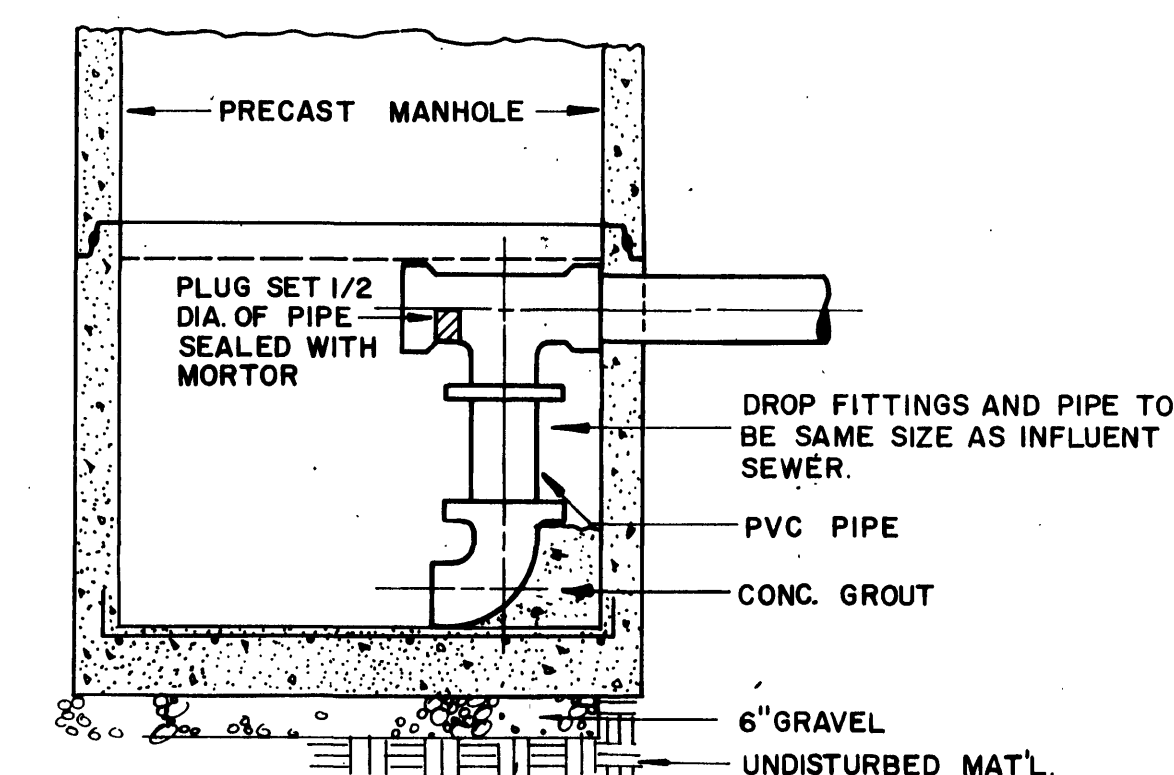

DROP CONSTRUCTION IS TO BE USED AT EVERY LOCATION WHERE THE INFLUENT INVERT IS GREATER THAN 2'-0" ABOVE THE EFFLUENT SEWER INVERT.

DROP CONSTRUCTION AT STANDARD MANHOLE

Designed: DJR
Drafted: LBV
Checked: DJR
Approved: DJR

Clean Water Engineers, Inc.
Fincastle, Virginia

HUNTER MEMORIAL VIADUCT
SANITARY SEWER REHABILITATION PROJECT
FOR THE
CITY OF ROANOKE, VIRGINIA

COMMONWEALTH OF VIRGINIA
DAVID J. RIGBY
David J. Rigby
No. 8169
REGISTERED PROFESSIONAL ENGINEER

Sheet: 4A of 4
Scale: AS SHOWN
Date: SEPT. 22, 1982
Project: 8226